


TYPICAL CROSS SECTION
FAP 662 (VETERANS PARKWAY)

NB VETERANS PARKWAY
STA 159+10 TO STA 165+50
STA 190+00 TO STA 196+30


• LEVELING BINDER IS VARIABLE DEPTH

SB VETERANS PARKWAY
STA 159+10 TO STA 163+30
STA 193+40 TO STA 196+30

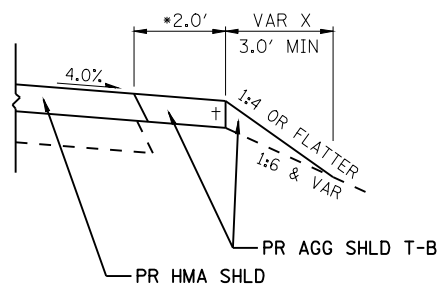

SHOULDER DETAIL

• ELIMINATE 2.0' FLAT AREA FOR OUTSIDE SHOULDER

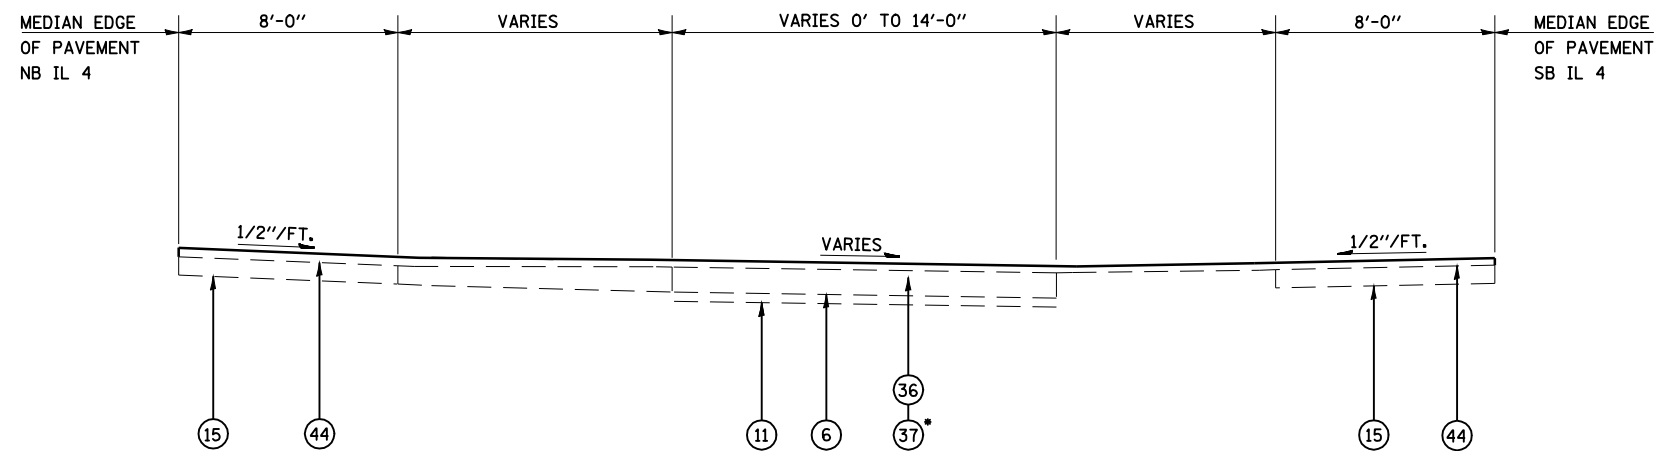

TYPICAL CROSS SECTION
LEFT TURN LANE

STA 190+00 TO STA 193+40.42 (N.B. IL 4 TO W.B. PALOMINO RD.)

• LEVELING BINDER IS VARIABLE DEPTH

SEE SHEET FOR LEGEND

FILE NAME =	USER NAME = laughlin1	JOB - 2200
C:\Projects\4652204\cummins_final\typical	section.dgn	FILE - sht-typical.dgn
PLOT SCALE = 45.9317' / IN.	CHECKED - MSD	DESIGNED - MSD
PLOT DATE = Mar-18-2008 11:32:13AM	DATE - 2/19/2008	DRAWN - JB
		REVISOR -

STATE OF ILLINOIS
DEPARTMENT OF TRANSPORTATION

TYPICAL CROSS SECTIONS

SCALE: SHEET NO. OF SHEETS STA. TO STA.

F.A. RTE.	SECTION	COUNTY	TOTAL SHEETS	SHEET NO.
662	2-2(RS) & 3-1, 2(RS-10, TS-5)	SANGAMON	181	30
CONTRACT NO. 72889				
FED. ROAD DIST. NO. ILLINOIS FED. AID PROJECT				