
Z-€

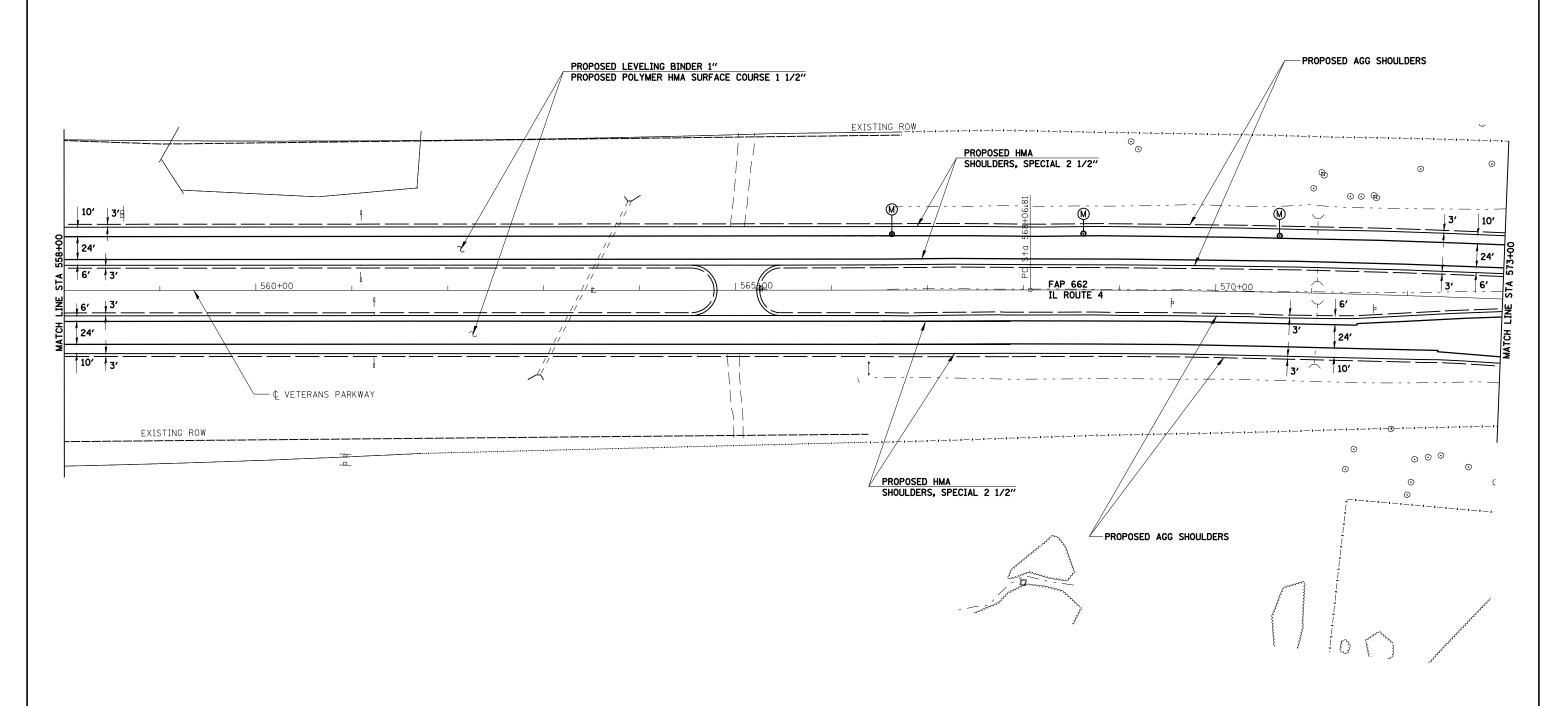

M MANHOLE TO BE ADJUSTED

CUMMINS ENGINEERING CORPORATION FILE - sht-plan3.dgn FILE NAME = DESIGNED - NAK REVISED STATE OF ILLINOIS - AJH **PLAN VETERANS PARKWAY** C:\Projects\d652204\cummins_final\d672889-sht-plan3.dgn DRAWN REVISED CHECKED - NAK REVISED **DEPARTMENT OF TRANSPORTATION** PLOT DATE = Mar-18-2008 11:39:53AM DATE - 3/15/2008 REVISED SCALE: SHEET NO. OF SHEETS STA. 558+00 TO STA. 573+00 FED. ROAD DIST. NO. |ILLINOIS| FED. AID PROJECT

SEC 25, T15N, R6W, 3RD PM

- 2200