



PLAN	SURVEYED	BY	DATE
	PLOTTED		
	CHECKED		
	ALIGNED		
	FILE NAME		
	NO.		

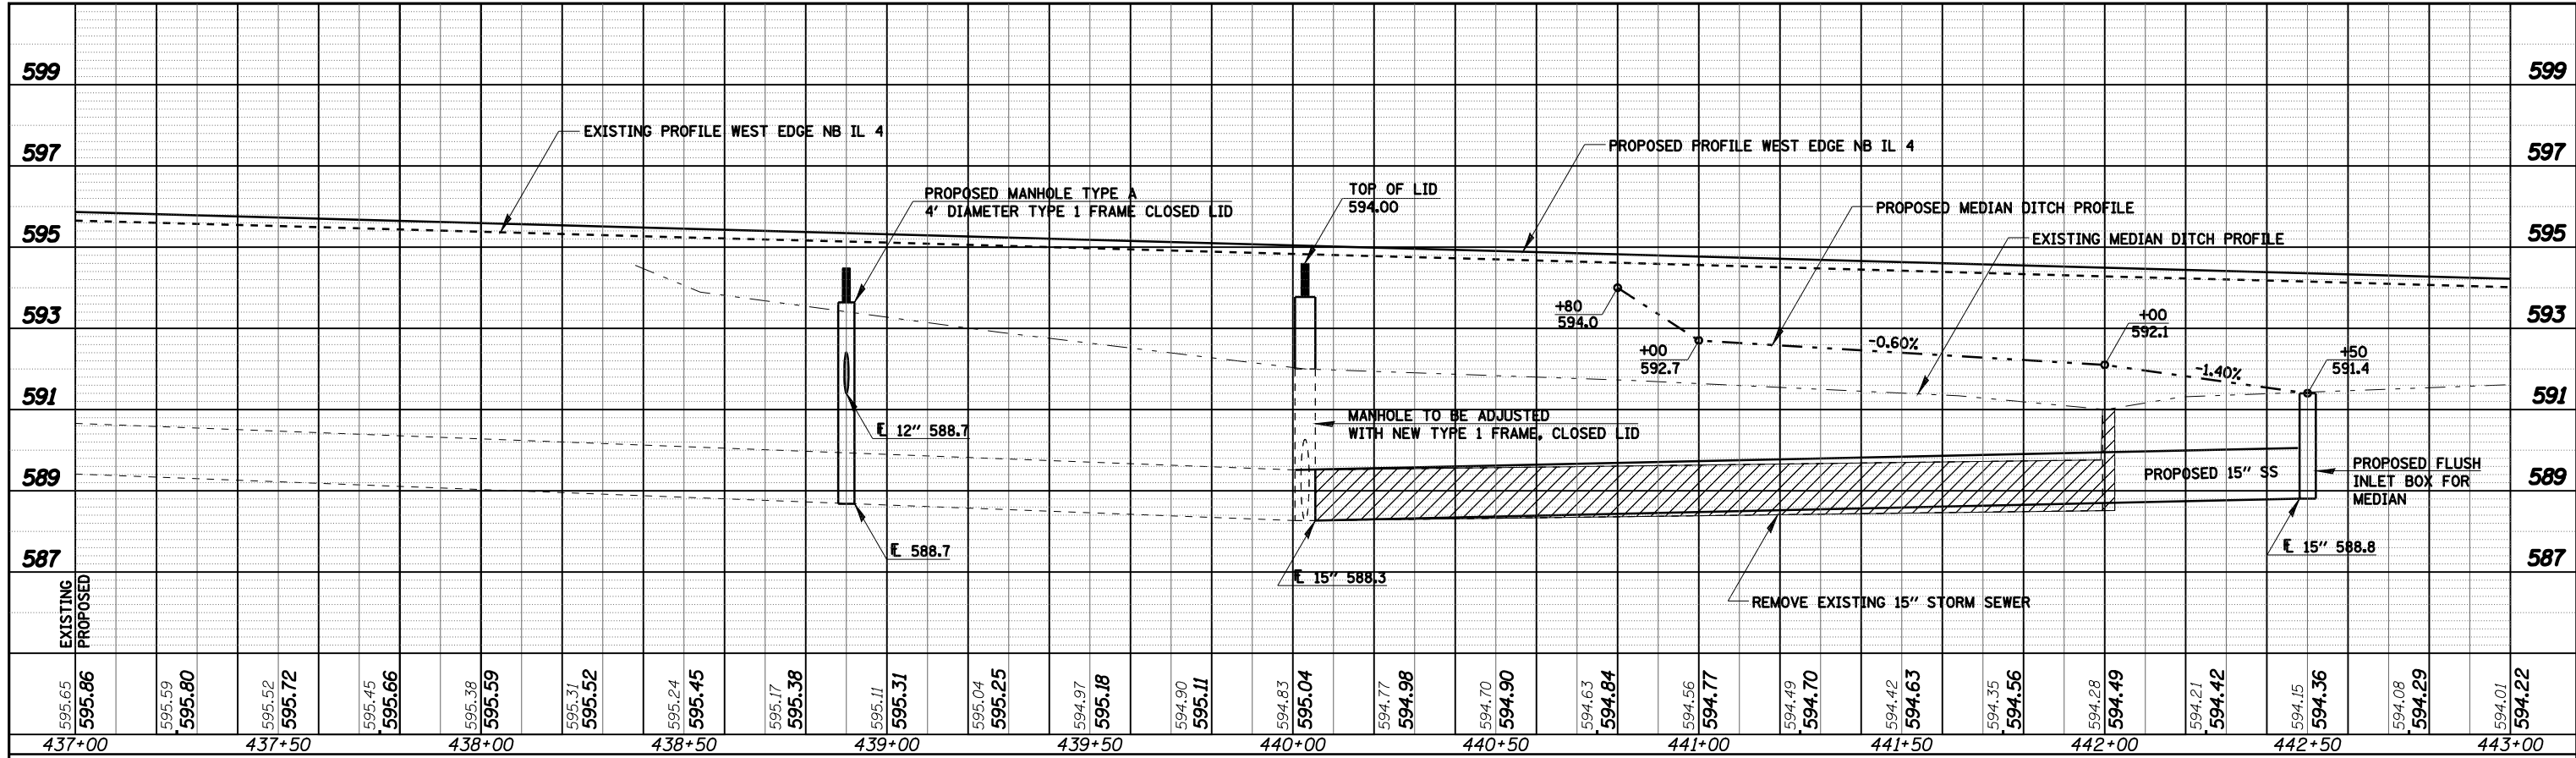

PROFILE	SURVEYED	BY	DATE
	PLOTTED		
	CHECKED		
	STRUCTURE		
	NOTATION		
	CHP/AD		
	NO.		

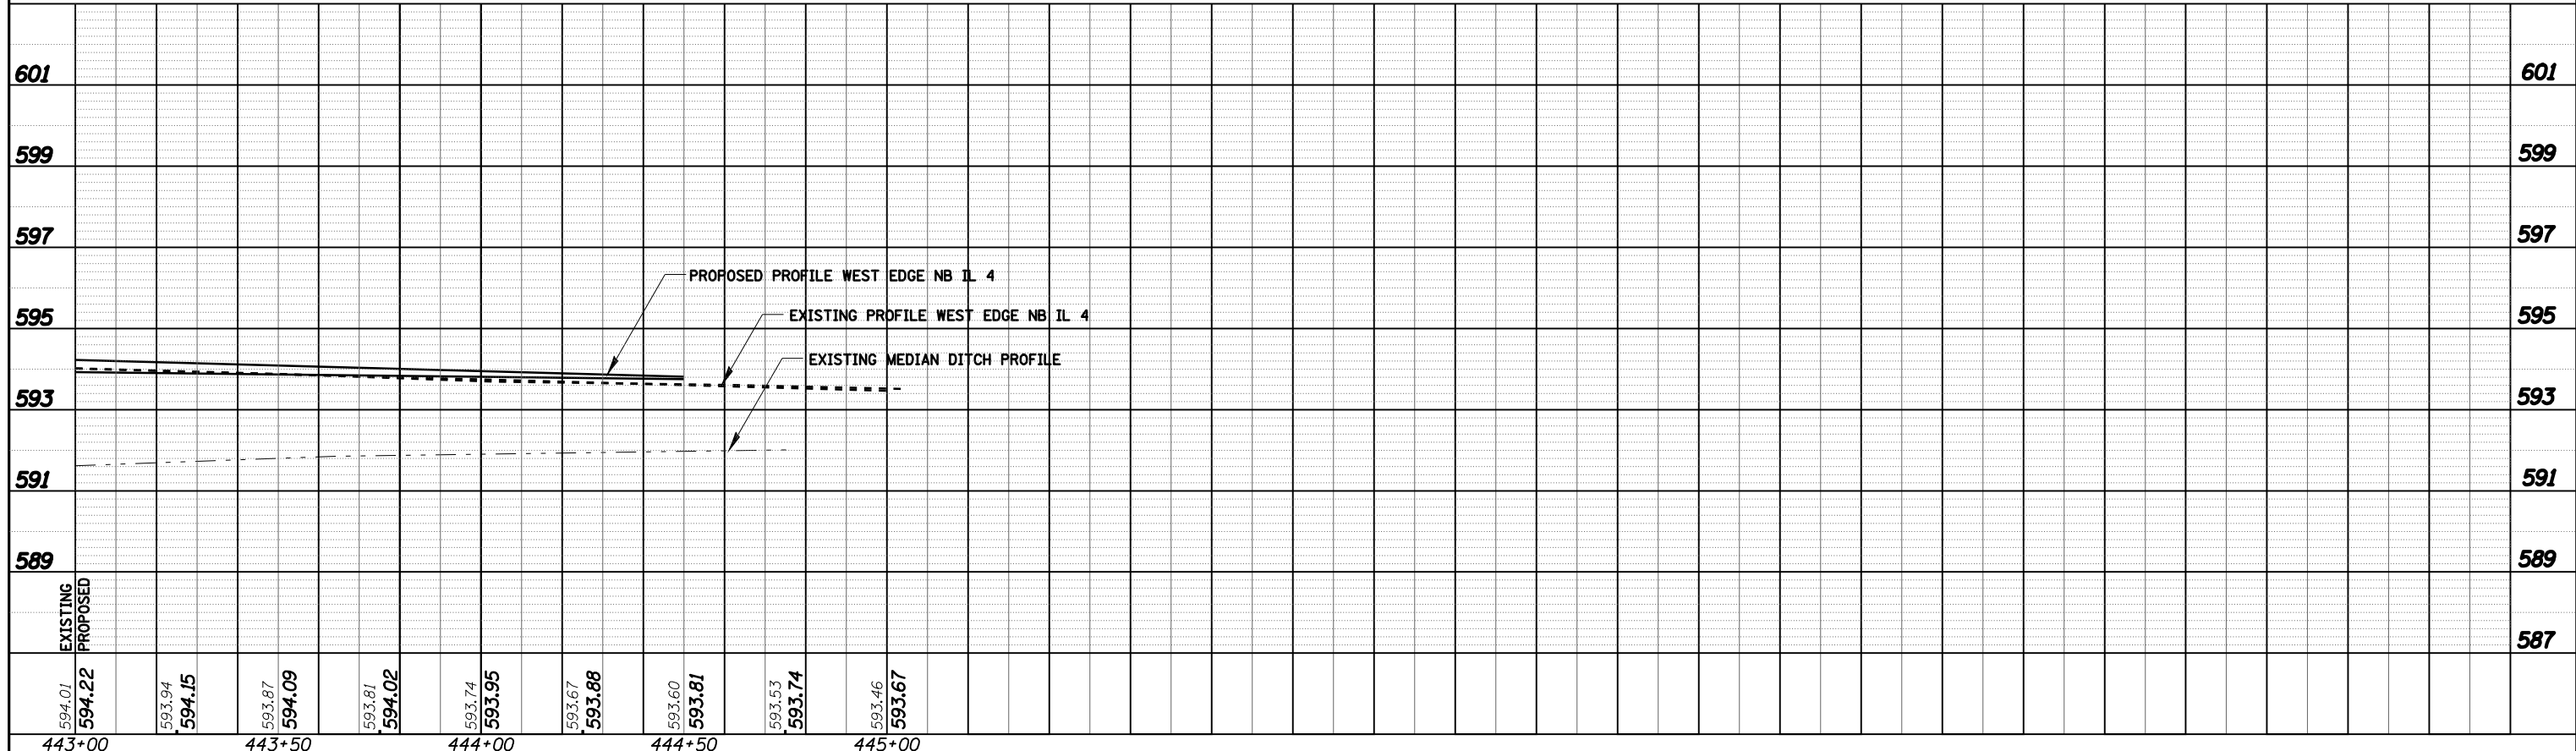

FILE NAME =	C:\Projects\652204\cummins_f\in\67288%shh-profile.dgn
USER NAME =	leughlinr1
DESIGNED -	NAK
DRAWN -	AJH
CHECKED -	NAK
DATE -	3/15/2008
PLOT SCALE =	40.0000' / IN.
PLOT DATE =	Mar-18-2008 11:40:44AM
REVISED -	
REVISED -	
REVISED -	
REVISED -	

**STATE OF ILLINOIS
DEPARTMENT OF TRANSPORTATION**

VETERANS PARKWAY PROFILES			
SCALE:	SHEET NO.	OF SHEETS	STA. TO STA.

F.A.P. RTE.	SECTION	COUNTY	TOTAL SHEETS	SHEET NO.
662	2-2(RS) & 3-1, 2(RS-10, TS-5)	SANGAMON	181	77
CONTRACT NO. 72889				
FED. ROAD DIST. NO. ILLINOIS FED. AID PROJECT				