


- NOTES**
1. WIDEN SHOULDERS TO BACK OF GUARDRAIL POSTS AS DETAILED ON STANDARD 63001
  2. SEE SHEET FOR DETAILS OF PARAPET WALL EXTENSIONS

**DETAIL OF GUARDRAIL AT DUAL STRUCTURES**

SN 084-0134 NORTH END  
 SN 084-0137 NORTH END  
 SN 084-0136 SOUTH END

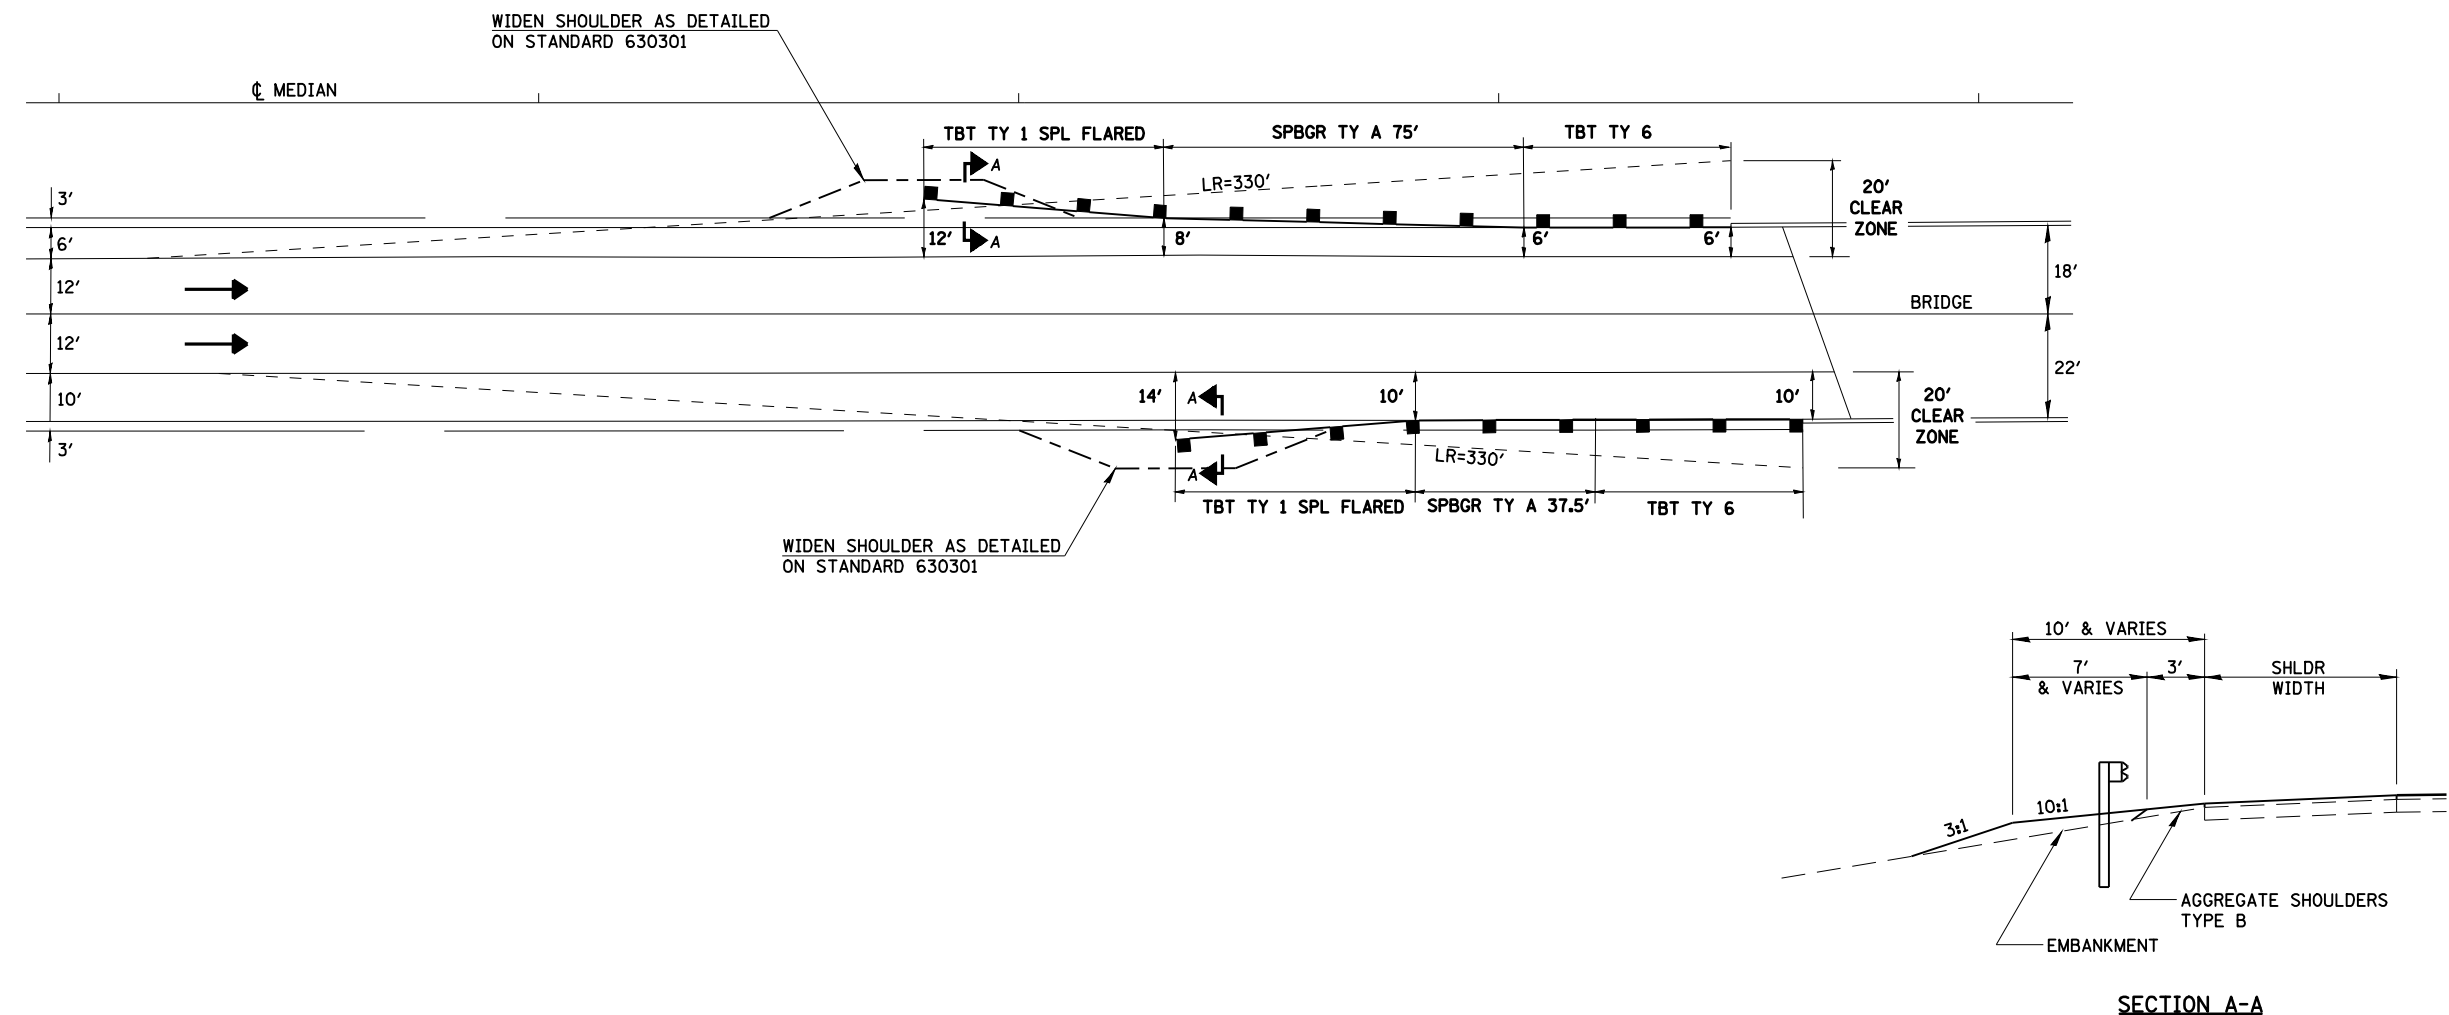

<b>CUMMINS ENGINEERING CORPORATION</b>		JOB - 2200
FILE NAME =	USER NAME = laughlinr1	FILE - sht-details1.dgn
C:\Projects\d652204\cummins_final\d67289-sht-details1.dgn	DESIGNED - NAK	REVISIONS
	DRAWN - AJH	REVISIONS -
	CHECKED - NAK	REVISIONS -
	DATE - 3/15/2008	REVISIONS -
	PLOT SCALE = 39.4118' / IN.	
	PLOT DATE = Mar-18-2008 11:42:49AM	

**STATE OF ILLINOIS  
 DEPARTMENT OF TRANSPORTATION**

**GUARDRAIL DETAILS**

SCALE: SHEET NO. OF SHEETS STA. TO STA.

F.A.P. RTE.	SECTION	COUNTY	TOTAL SHEETS	SHEET NO.
662	2-(2RS) & 3-1, 2(RS-10, TS-5)	SANGAMON	181	113
CONTRACT NO. 72889				
FED. ROAD DIST. NO. ILLINOIS FED. AID PROJECT				