


DETAIL OF GUARDRAIL AT DUAL STRUCTURES


SN 084-0139 NORTH END

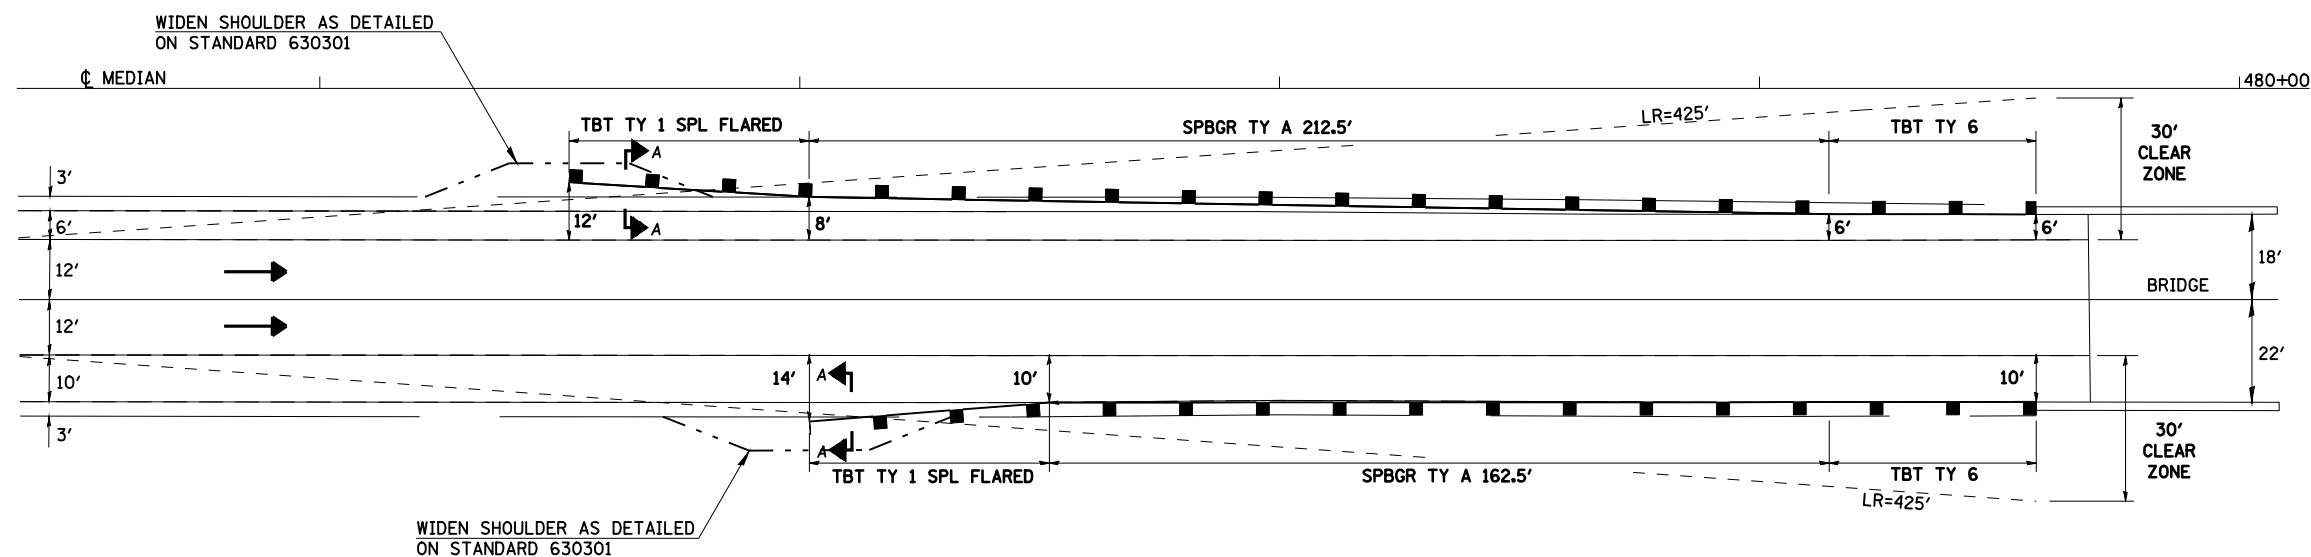


SEE SHEET FOR NOTES AND SECTION A-A

DETAIL OF GUARDRAIL AT DUAL STRUCTURES

SN 084-0138 SOUTH END

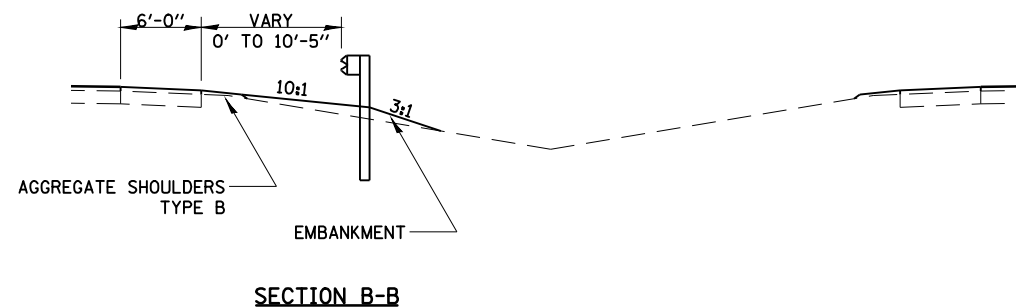

SECTION B-B

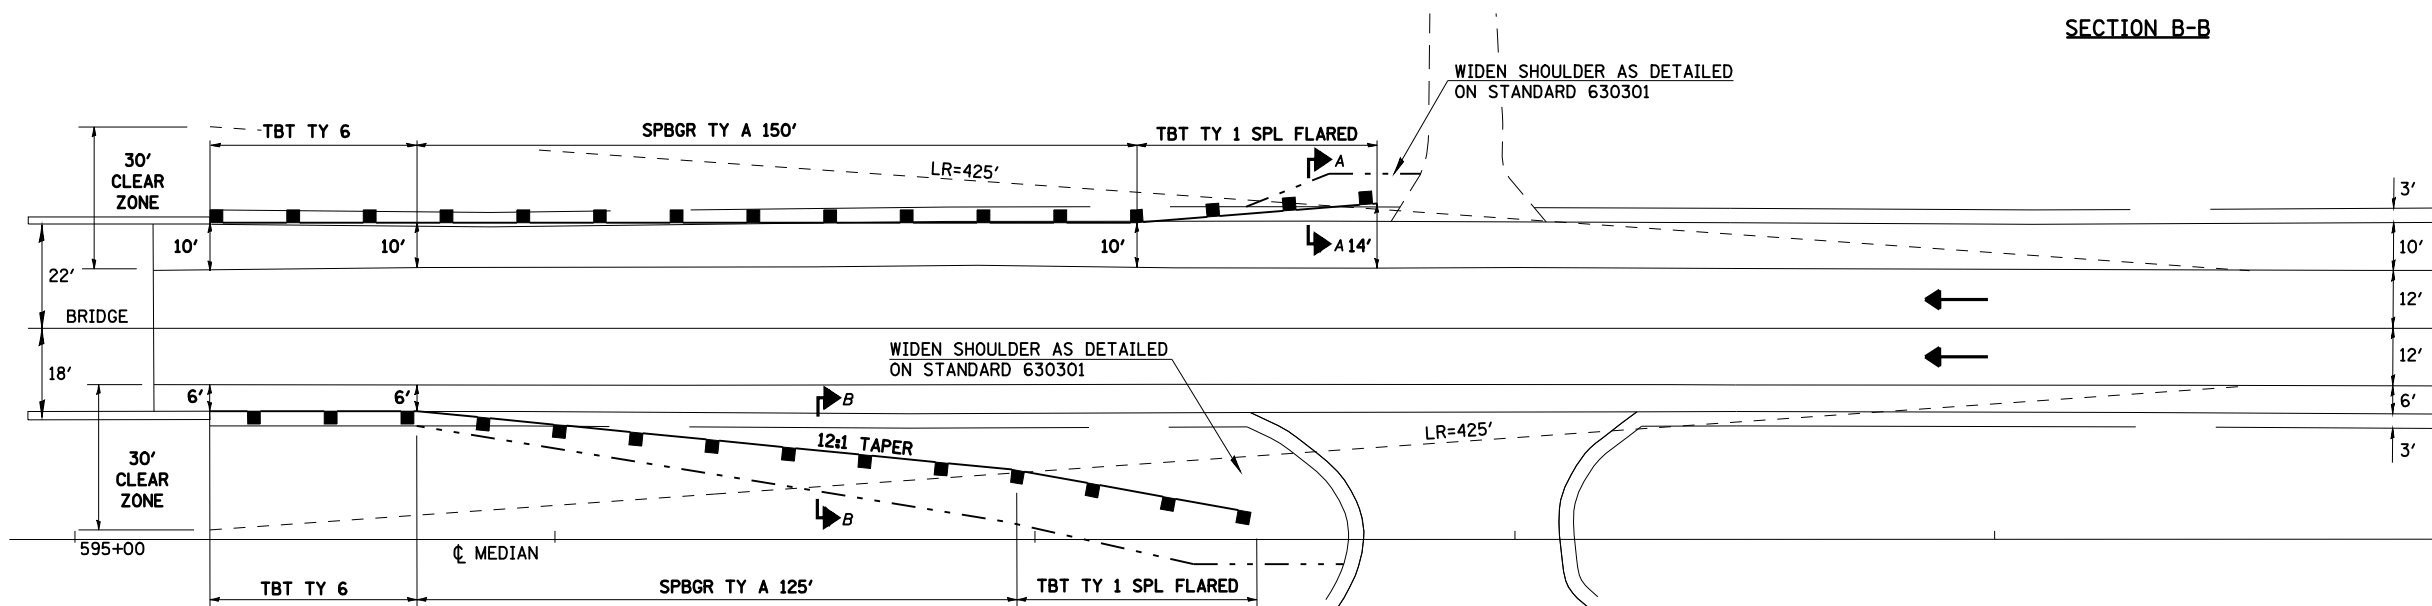

CUMMINS ENGINEERING CORPORATION

JOB	- 2200
FILE	- sht-detalls.dgn
DESIGNED	- NAK
DRAWN	- AJH
CHECKED	- NAK
DATE	- 3/15/2008

FILE NAME =	USER NAME = laughlinr1
C:\Projects\d652204\cummins_final\d67289-sht-details.dgn	
PLOT SCALE = 39.4118 "/ IN.	
PLOT DATE = Mar-18-2008 11:42:53AM	

STATE OF ILLINOIS
DEPARTMENT OF TRANSPORTATION

GUARDRAIL DETAILS

SCALE:	SHEET NO.	OF SHEETS	STA.	TO STA.
--------	-----------	-----------	------	---------

F.A.P. RTE.	SECTION	COUNTY	TOTAL SHEETS	SHEET NO.
662	2-(2RS) & 3-1, 2(RS-10, TS-5)	SANGAMON	181	115
CONTRACT NO. 72889				
FED. ROAD DIST. NO. ILLINOIS FED. AID PROJECT				