
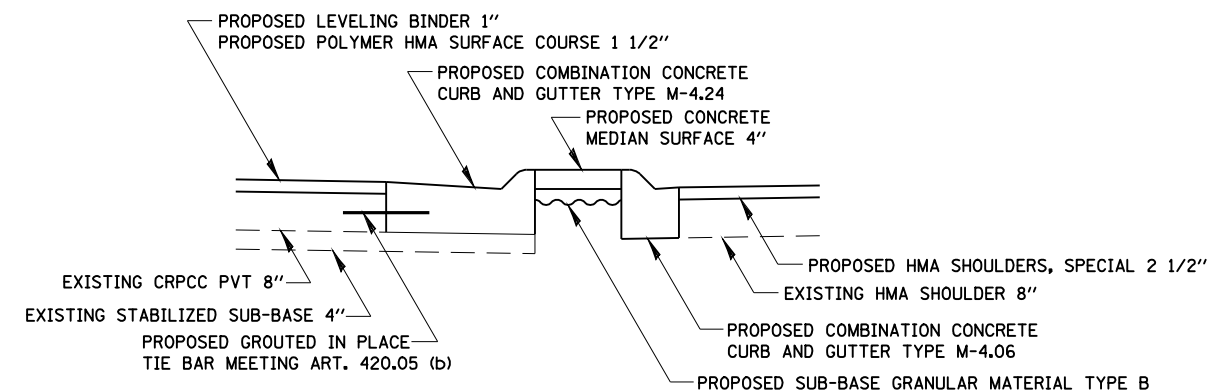
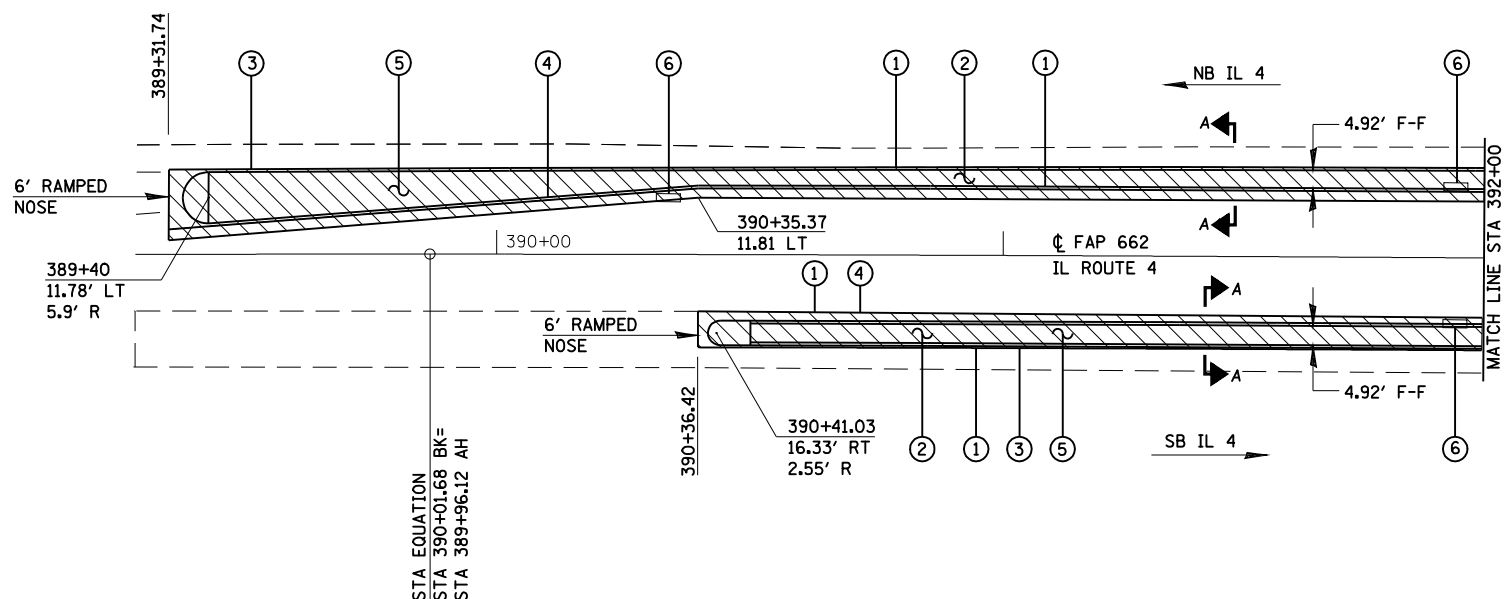
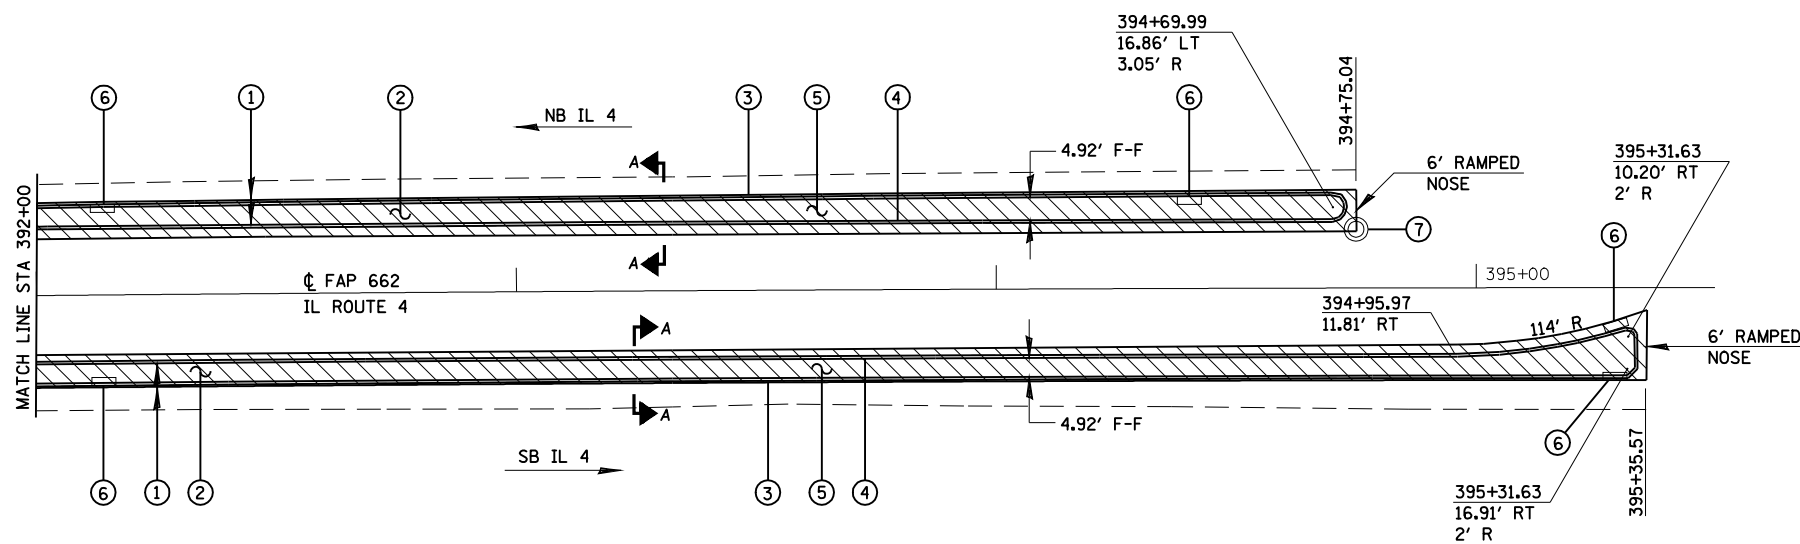




LEGEND	
①	COMBINATION CURB AND GUTTER REMOVAL
②	CONCRETE MEDIAN SURFACE REMOVAL
③	COMBINATION CONCRETE CURB AND GUTTER TYPE M-4.06
④	COMBINATION CONCRETE CURB AND GUTTER TYPE M-4.24
⑤	CONCRETE MEDIAN SURFACE, 4 INCH
⑥	INLETS TO BE ADJUSTED
⑦	MANHOLES TO BE ADJUSTED
	INDICATES LIMITS OF REMOVAL



SECTION A-A



**MEDIAN RECONSTRUCTION-LEFT TURN LANE  
S.B. IL 4 TO E.B. ILES AVE.**

<b>CUMMINS ENGINEERING CORPORATION</b>		JOB - 2200
FILE NAME =	USER NAME = laughlinr1	FILE - sht-details4.dgn
C:\Projects\d652204\cummins_final\d67289-sht-details4.dgn		DESIGNED - NAK
		DRAWN - AJH
		CHECKED - NAK
		DATE - 3/15/2008
		REVISIONS
		REVISED -
		REVISED -
		REVISED -
		REVISED -

**STATE OF ILLINOIS  
DEPARTMENT OF TRANSPORTATION**

**MEDIAN RECONSTRUCTION**

SCALE: SHEET NO. OF SHEETS STA. TO STA.

F.A.P. RTE.	SECTION	COUNTY	TOTAL SHEETS	SHEET NO.
662	2-2(RS) & 3-1, 2(RS-10, TS-5)	SANGAMON	181	117
CONTRACT NO. 72889				
FED. ROAD DIST. NO. ILLINOIS FED. AID PROJECT				