


REMOVE EXISTING TRAFFIC SIGNAL EQUIPMENT CONSISTS OF:

- 12 EACH SIGNAL HEAD ASSEMBLY
- 4 EACH TRAFFIC SIGNAL POST

ALL REMOVAL ITEMS SHALL BE DELIVERED TO CITY, WATER, LIGHT AND POWER SPRINGFIELD, IL

NOTES:

- 1.) EXISTING WIRING TAKEN FROM HISTORICAL DATA. CONTRACTOR SHALL FIELD VERIFY SIGNAL HEAD WIRING.

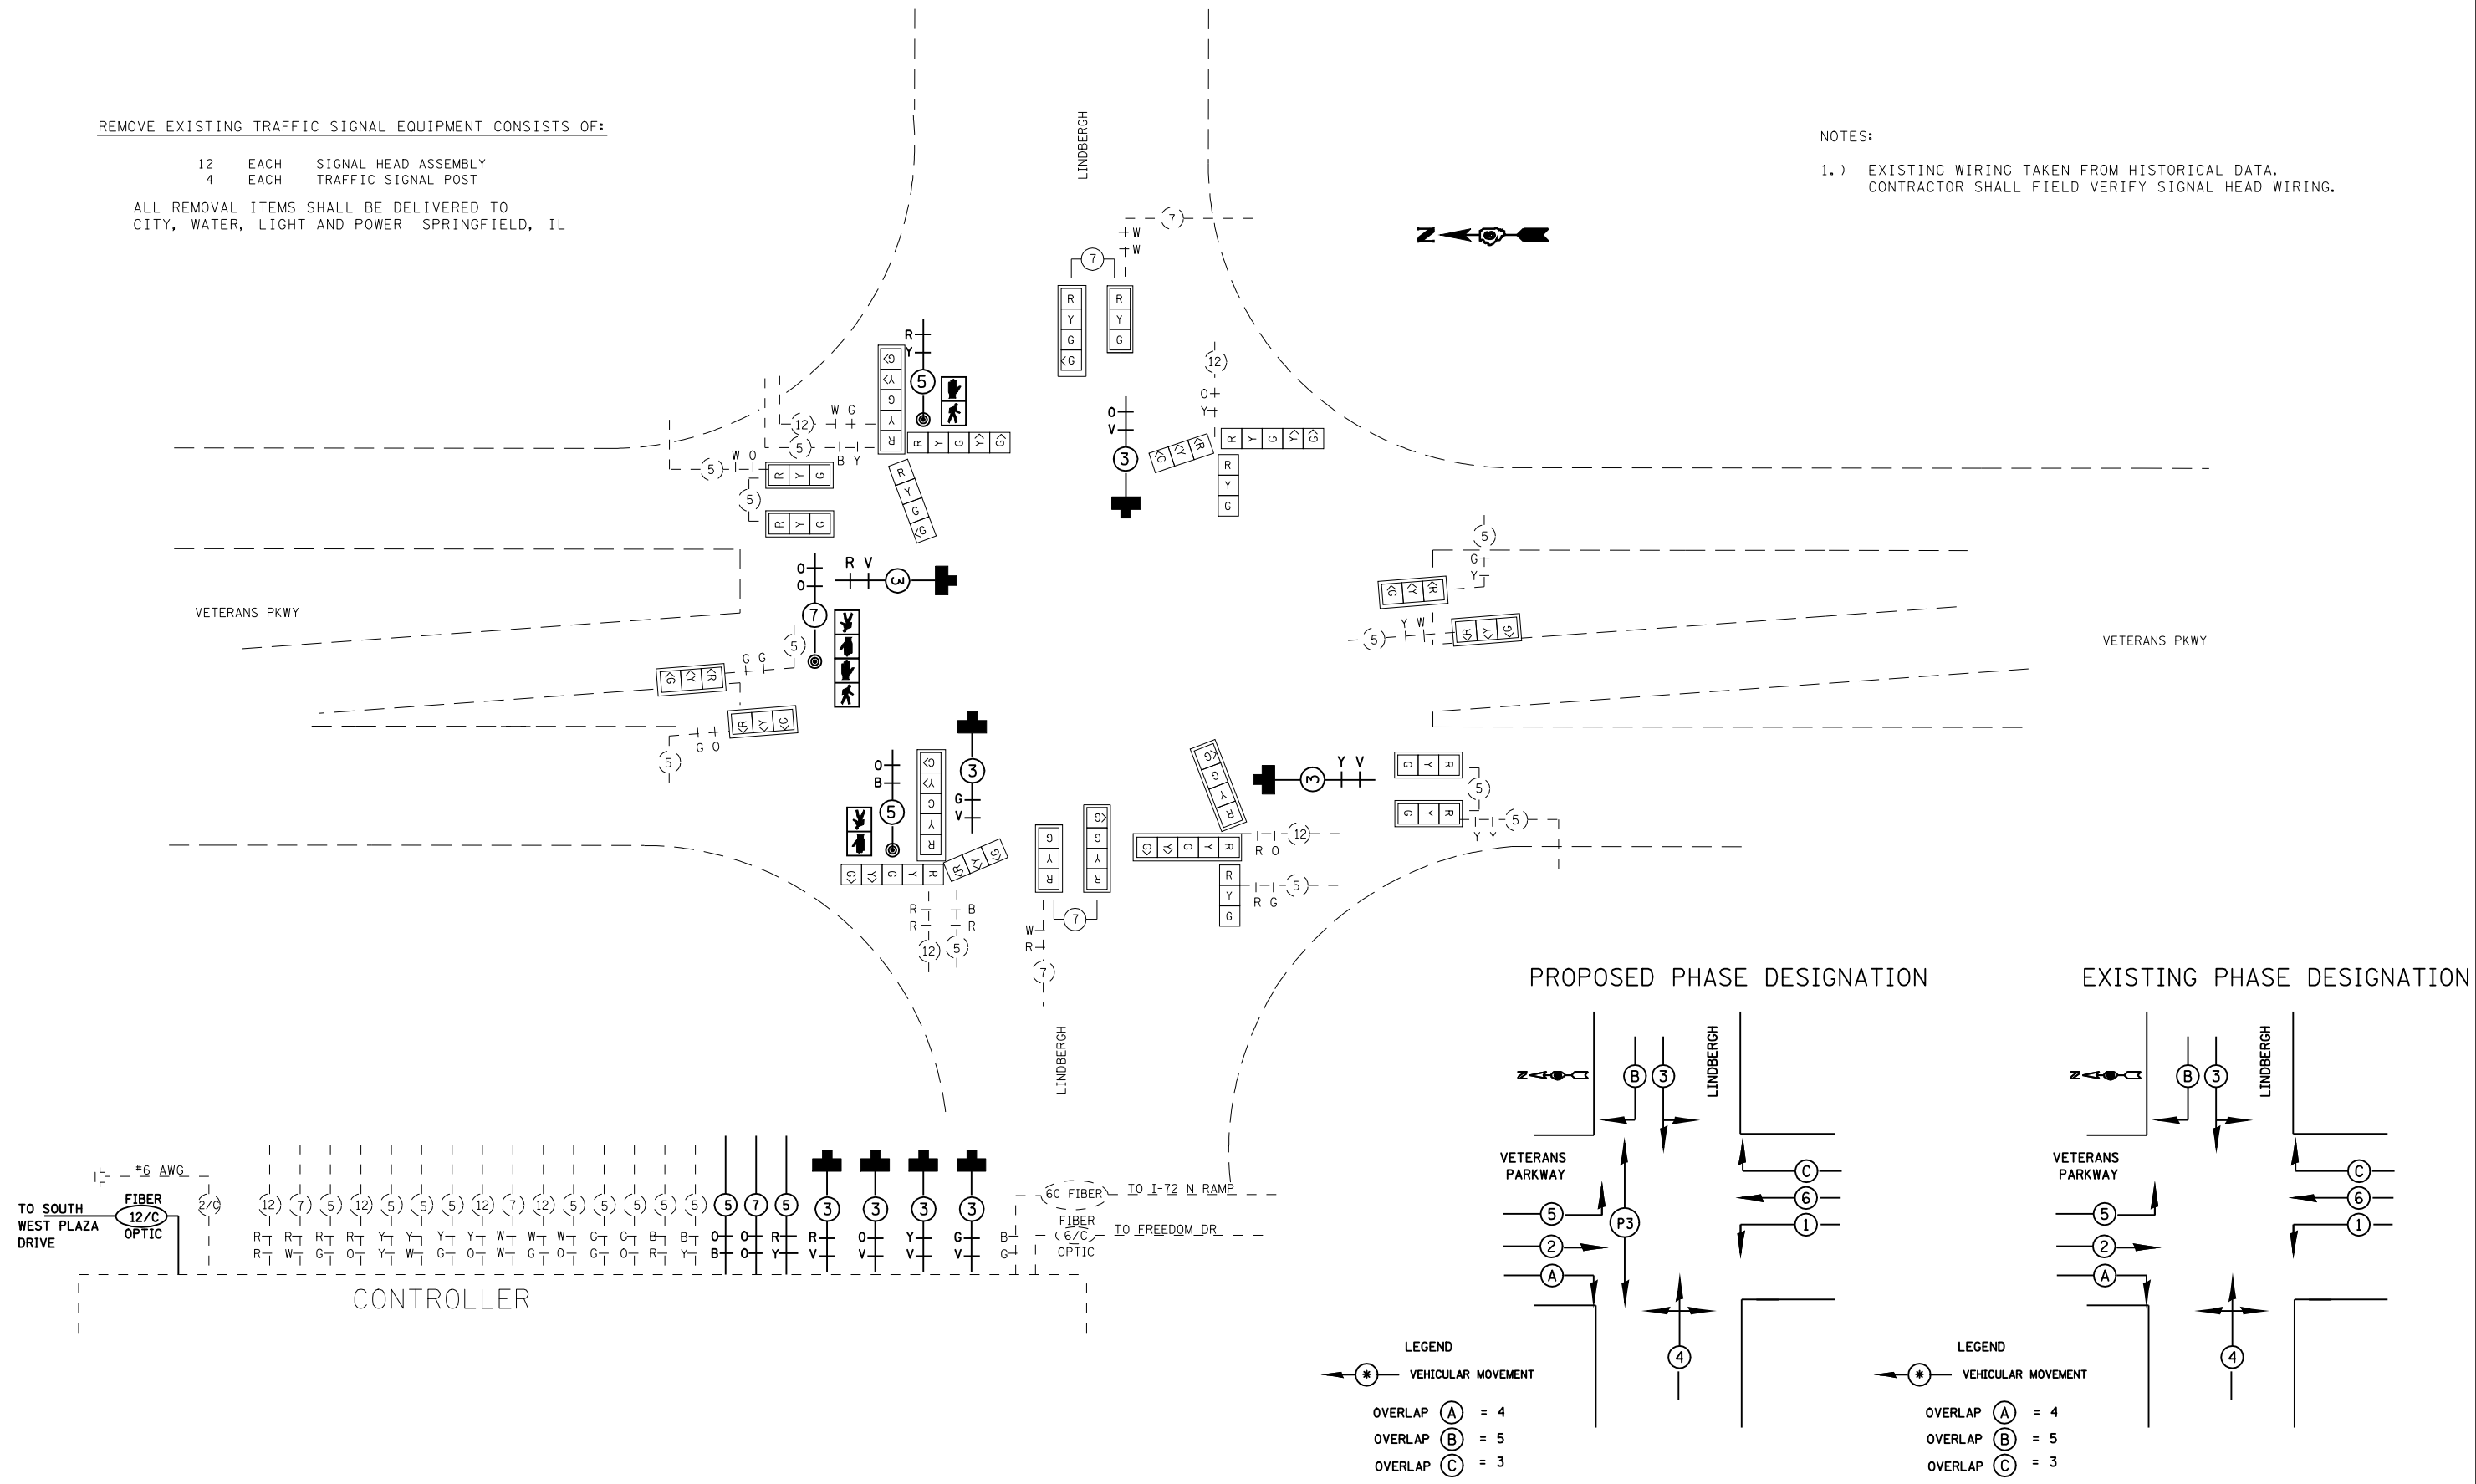

FILE NAME =	USER NAME = laughlin1	DESIGNED -	REVISED -	STATE OF ILLINOIS DEPARTMENT OF TRANSPORTATION	SCALE:	SHEET NO.	OF SHEETS	STA.	TO STA.	F.A.P. RTE.	SECTION	COUNTY	TOTAL SHEETS	SHEET NO.
C:\Projects\d652204\cummins_final\d67289-shr-tsl.dgn	DRAWN -	REVISED -	662							2-2(RS) & 3-1, 2(RS-10, TS-5)	SANGAMON	181	148	
PLOT SCALE = 40.0000' / IN.	CHECKED -	REVISED -	CONTRACT NO. 72889											
PLOT DATE = Mar-18-2008 11:45:14AM	DATE -	REVISED -	FED. ROAD DIST. NO.							ILLINOIS FED. AID PROJECT				