


PHASE DESIGNATION DIAGRAM

NOTE: ALL REMOVAL ITEMS SHALL BE TAKEN TO CWLP
 SPRINGFIELD, IL
 CONTACT DAN OTT 785-8520 EXT 2182

REMOVE EXISTING TRAFFIC SIGNAL EQUIPMENT CONSISTS OF:

- 1 EACH DETECTOR RACKS AND AMPLIFIERS

THE CONTRACTOR SHALL ONLY BE RESPONSIBLE FOR THE MAINTENANCE OF THE PROPOSED VIDEO VEHICLE DETECTION SYSTEM. THIS SHALL APPLY UNTIL THE SIGNAL FINAL ACCEPTANCE NOTICE IS ISSUED BY THE ENGINEER.

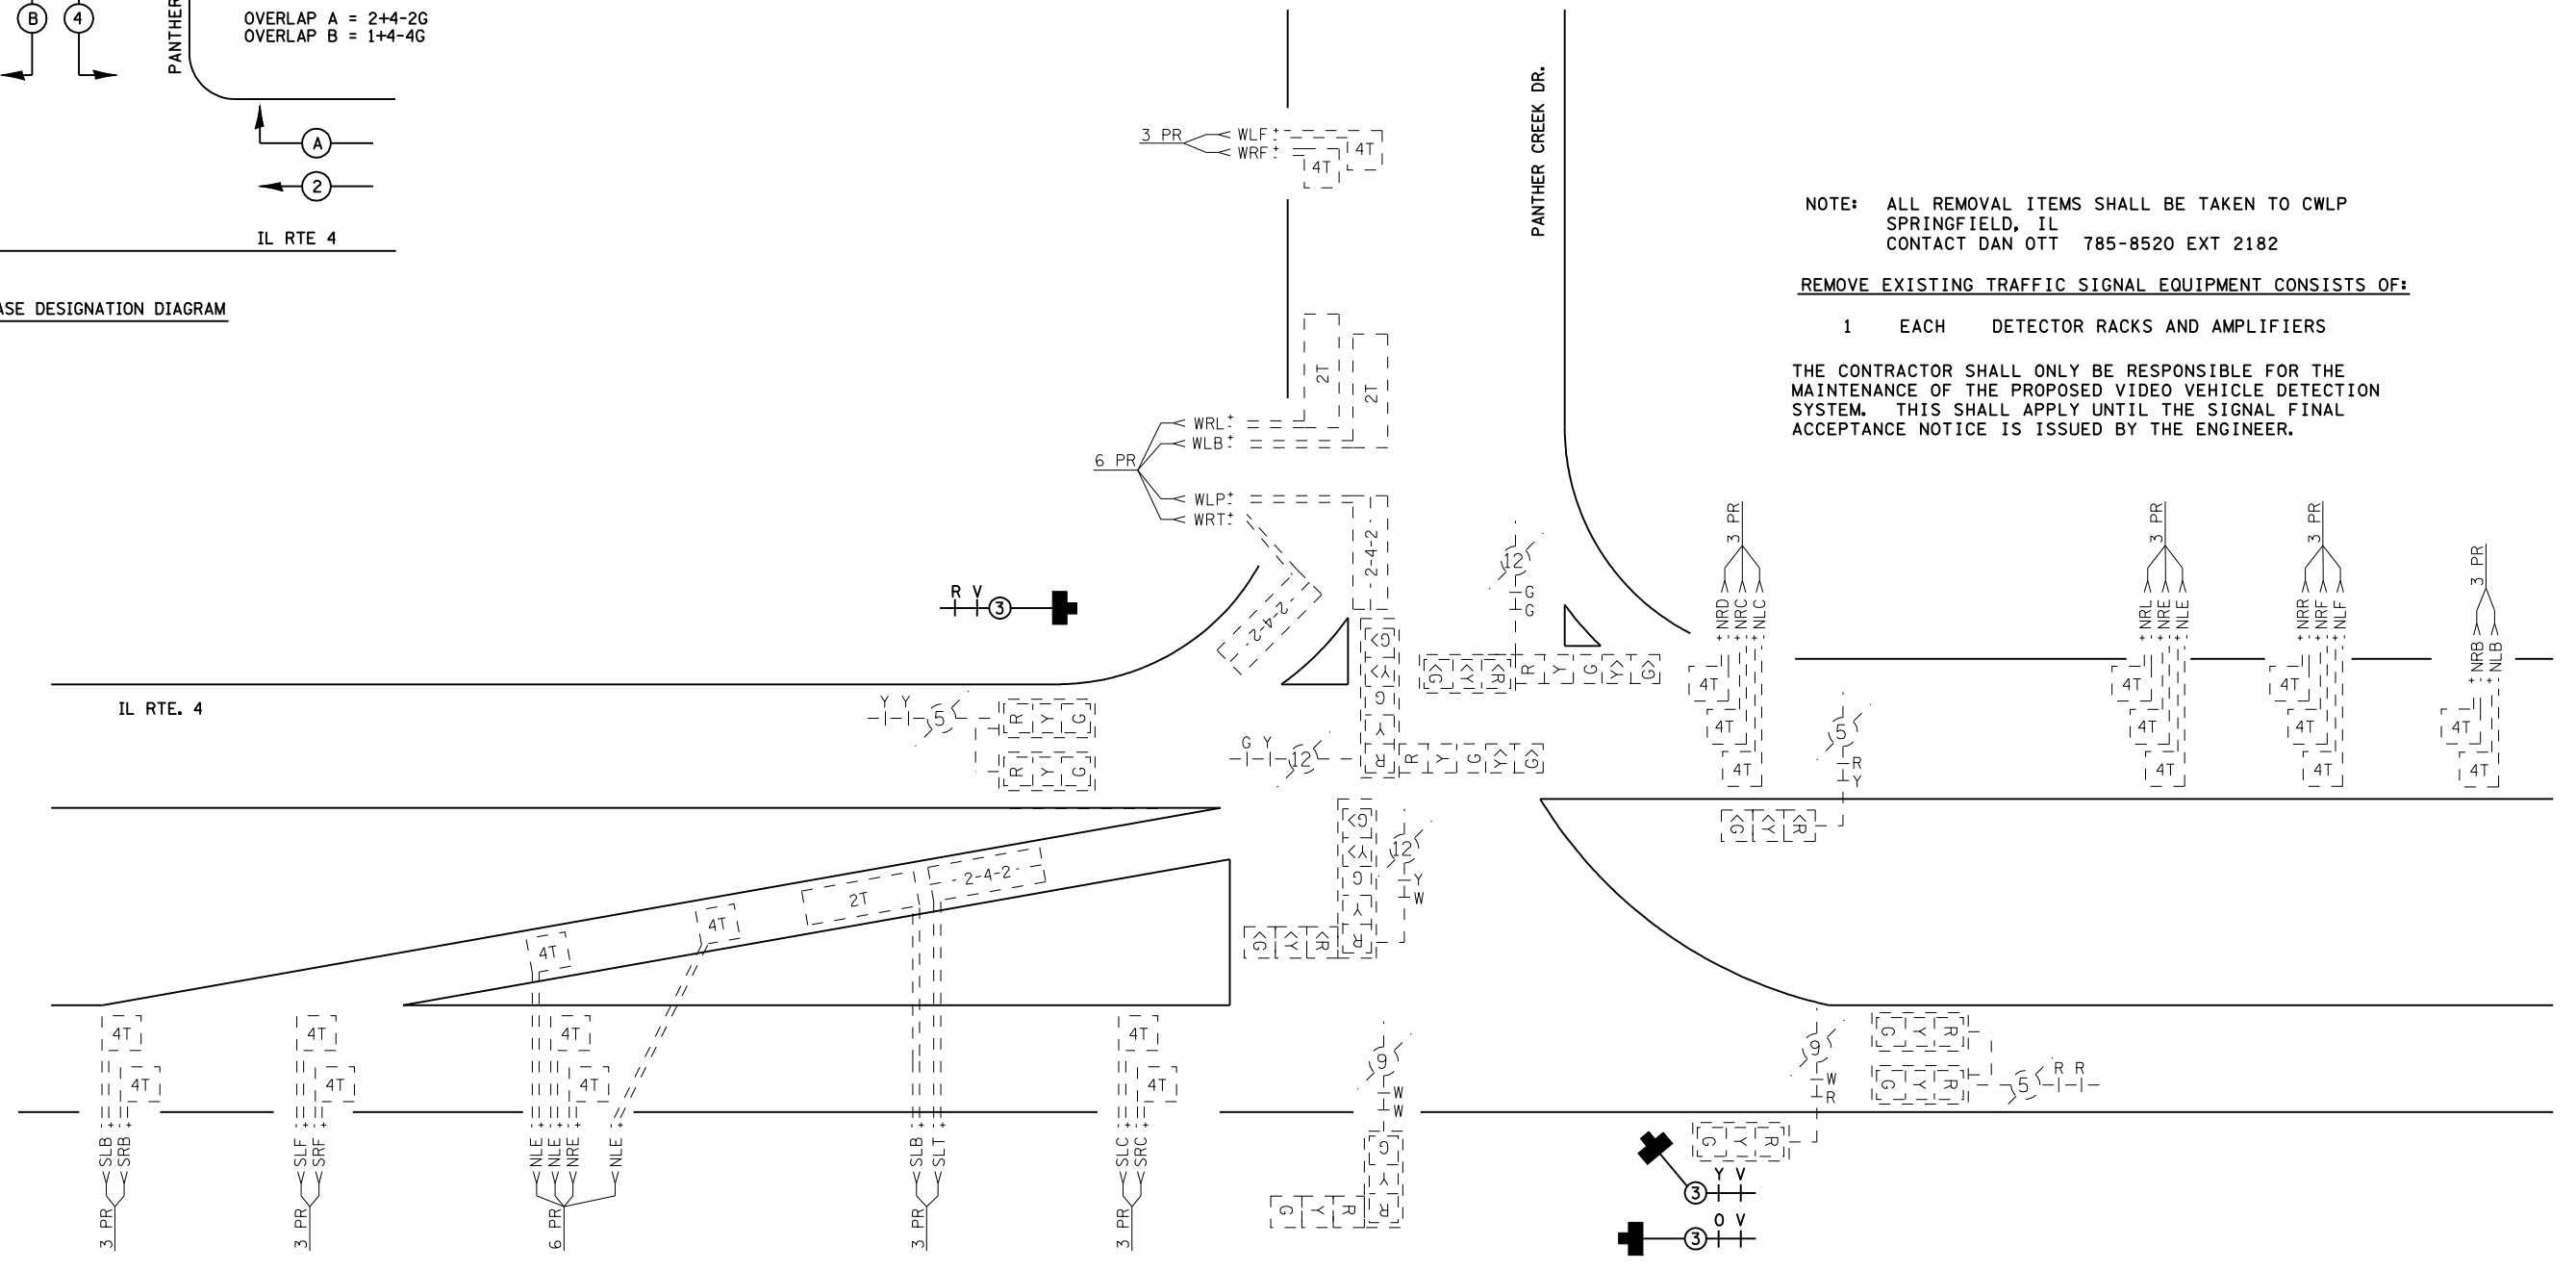

FILE NAME =	USER NAME = laughlinr1	DESIGNED -	REVISED -
C:\Projects\d652204\cummins_final\d672889-sht-tsl.dgn		DRAWN -	REVISED -
PLOT SCALE = 40.0000' / IN.		CHECKED -	REVISED -
PLOT DATE = Mar-18-2008 11:45:44AM		DATE -	REVISED -

**STATE OF ILLINOIS
 DEPARTMENT OF TRANSPORTATION**

SCALE:	SHEET NO.	OF SHEETS	STA.	TO STA.
--------	-----------	-----------	------	---------

F.A.P. RTE.	SECTION	COUNTY	TOTAL SHEETS	SHEET NO.
662	2-2(RS) & 3-1, 2(RS-10, TS-5)	SANGAMON	181	152
FED. ROAD DIST. NO. ILLINOIS FED. AID PROJECT			CONTRACT NO. 72889	