


DATE	
BY	
SURVEYED	
PLOTTED	
TEMPLATE	
AREAS	
CHECKED	
FINAL SURVEY	
NOTE BOOK	
NO.	

DATE	
BY	
SURVEYED	
PLOTTED	
TEMPLATE	
AREAS	
CHECKED	
ORIGINAL SURVEY	
NOTE BOOK	
NO.	

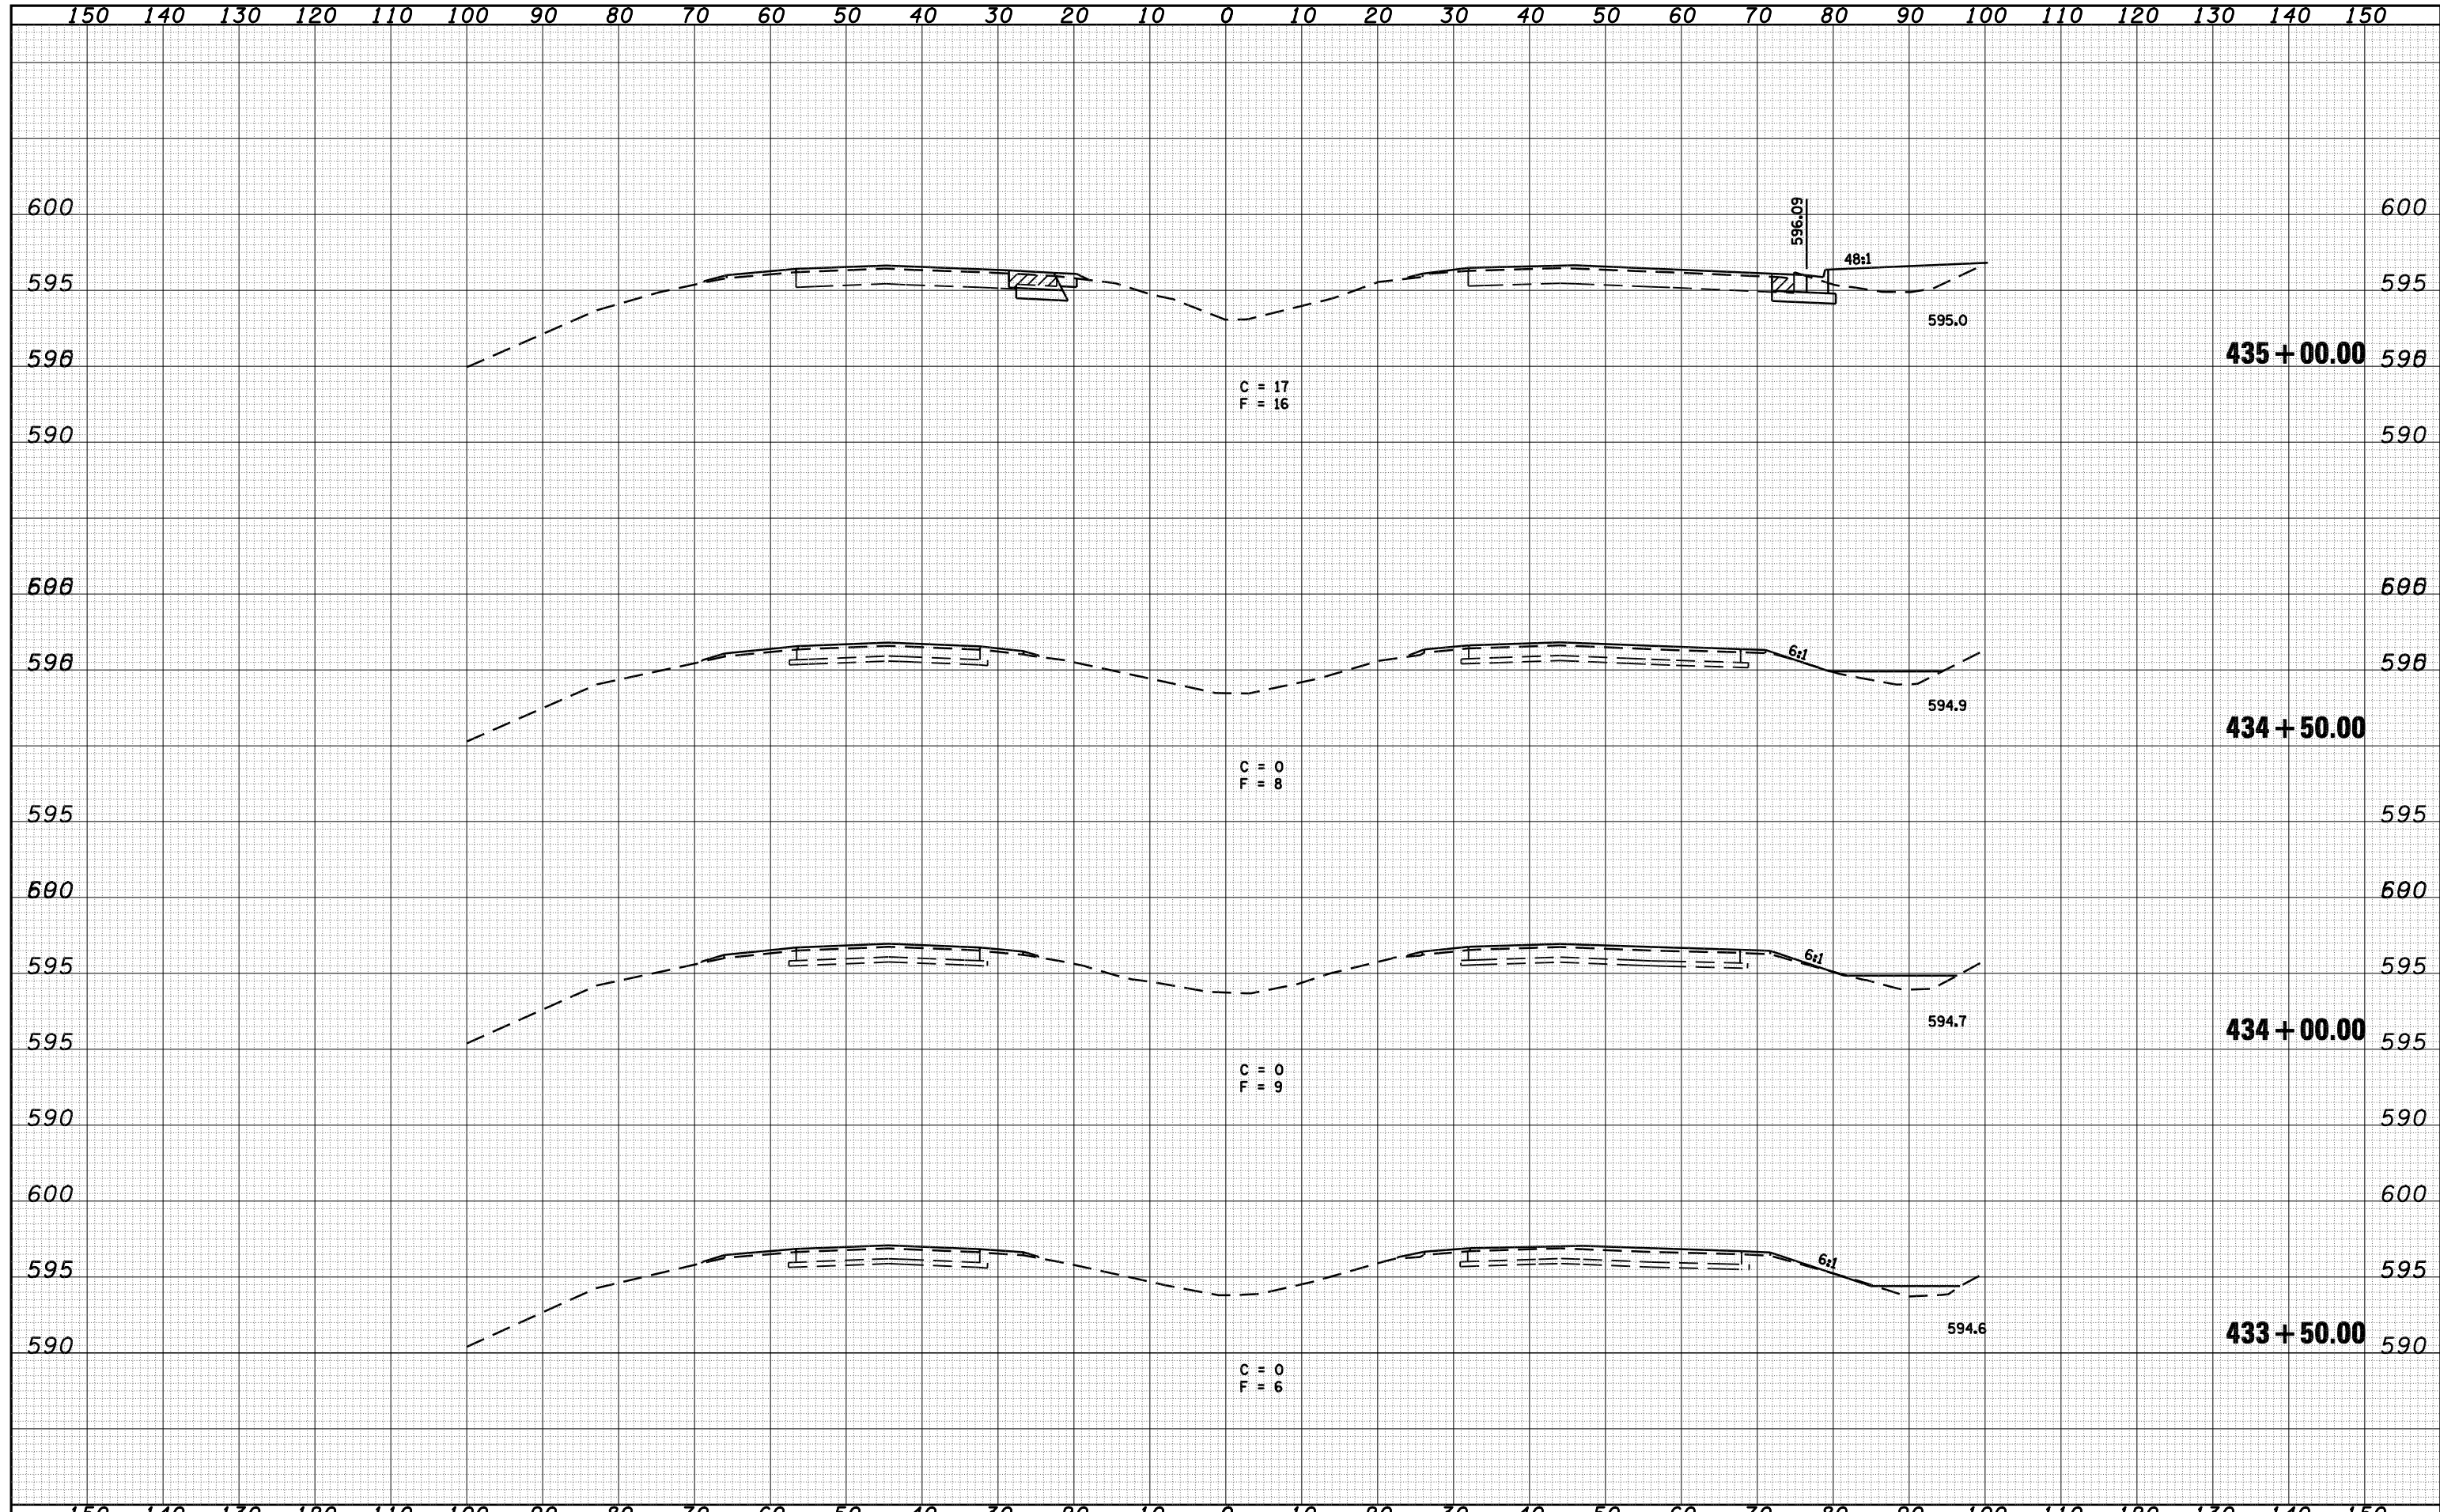

FILE NAME =	USER NAME = laughlinr1	DESIGNED - NAK	REVISSED -	STATE OF ILLINOIS DEPARTMENT OF TRANSPORTATION	VETERANS PARKWAY			F.A.P. RTE.	SECTION	COUNTY	TOTAL SHEETS	SHEET NO.
C:\Projects\d652204\cummins_final\d672889-sht-ssht1.dgn		DRAWN - AJH	REVISSED -		662	2-2(RS) & 3-1, 2(RS-10, TS-5)	SANGAMON	181	165			
PLOT SCALE = 20.0000' / IN.		CHECKED - NAK	REVISSED -		CONTRACT NO. 72889							
PLOT DATE = Mar-18-2008 11:46:33AM		DATE - 3/15/2008	REVISSED -		FED. ROAD DIST. NO. ILLINOIS FED. AID PROJECT							
				SCALE:	SHEET NO.	OF	SHEETS	STA. 436+10.00	TO STA. 436+50.00			