


DATE	
BY	
SURVEYED	
PLOTTED	
TEMPLATE	
AREAS	
CHECKED	
FINAL SURVEY	
NOTE BOOK	
NO.	

DATE	
BY	
SURVEYED	
PLOTTED	
TEMPLATE	
AREAS	
CHECKED	
ORIGINAL SURVEY	
NOTE BOOK	
NO.	

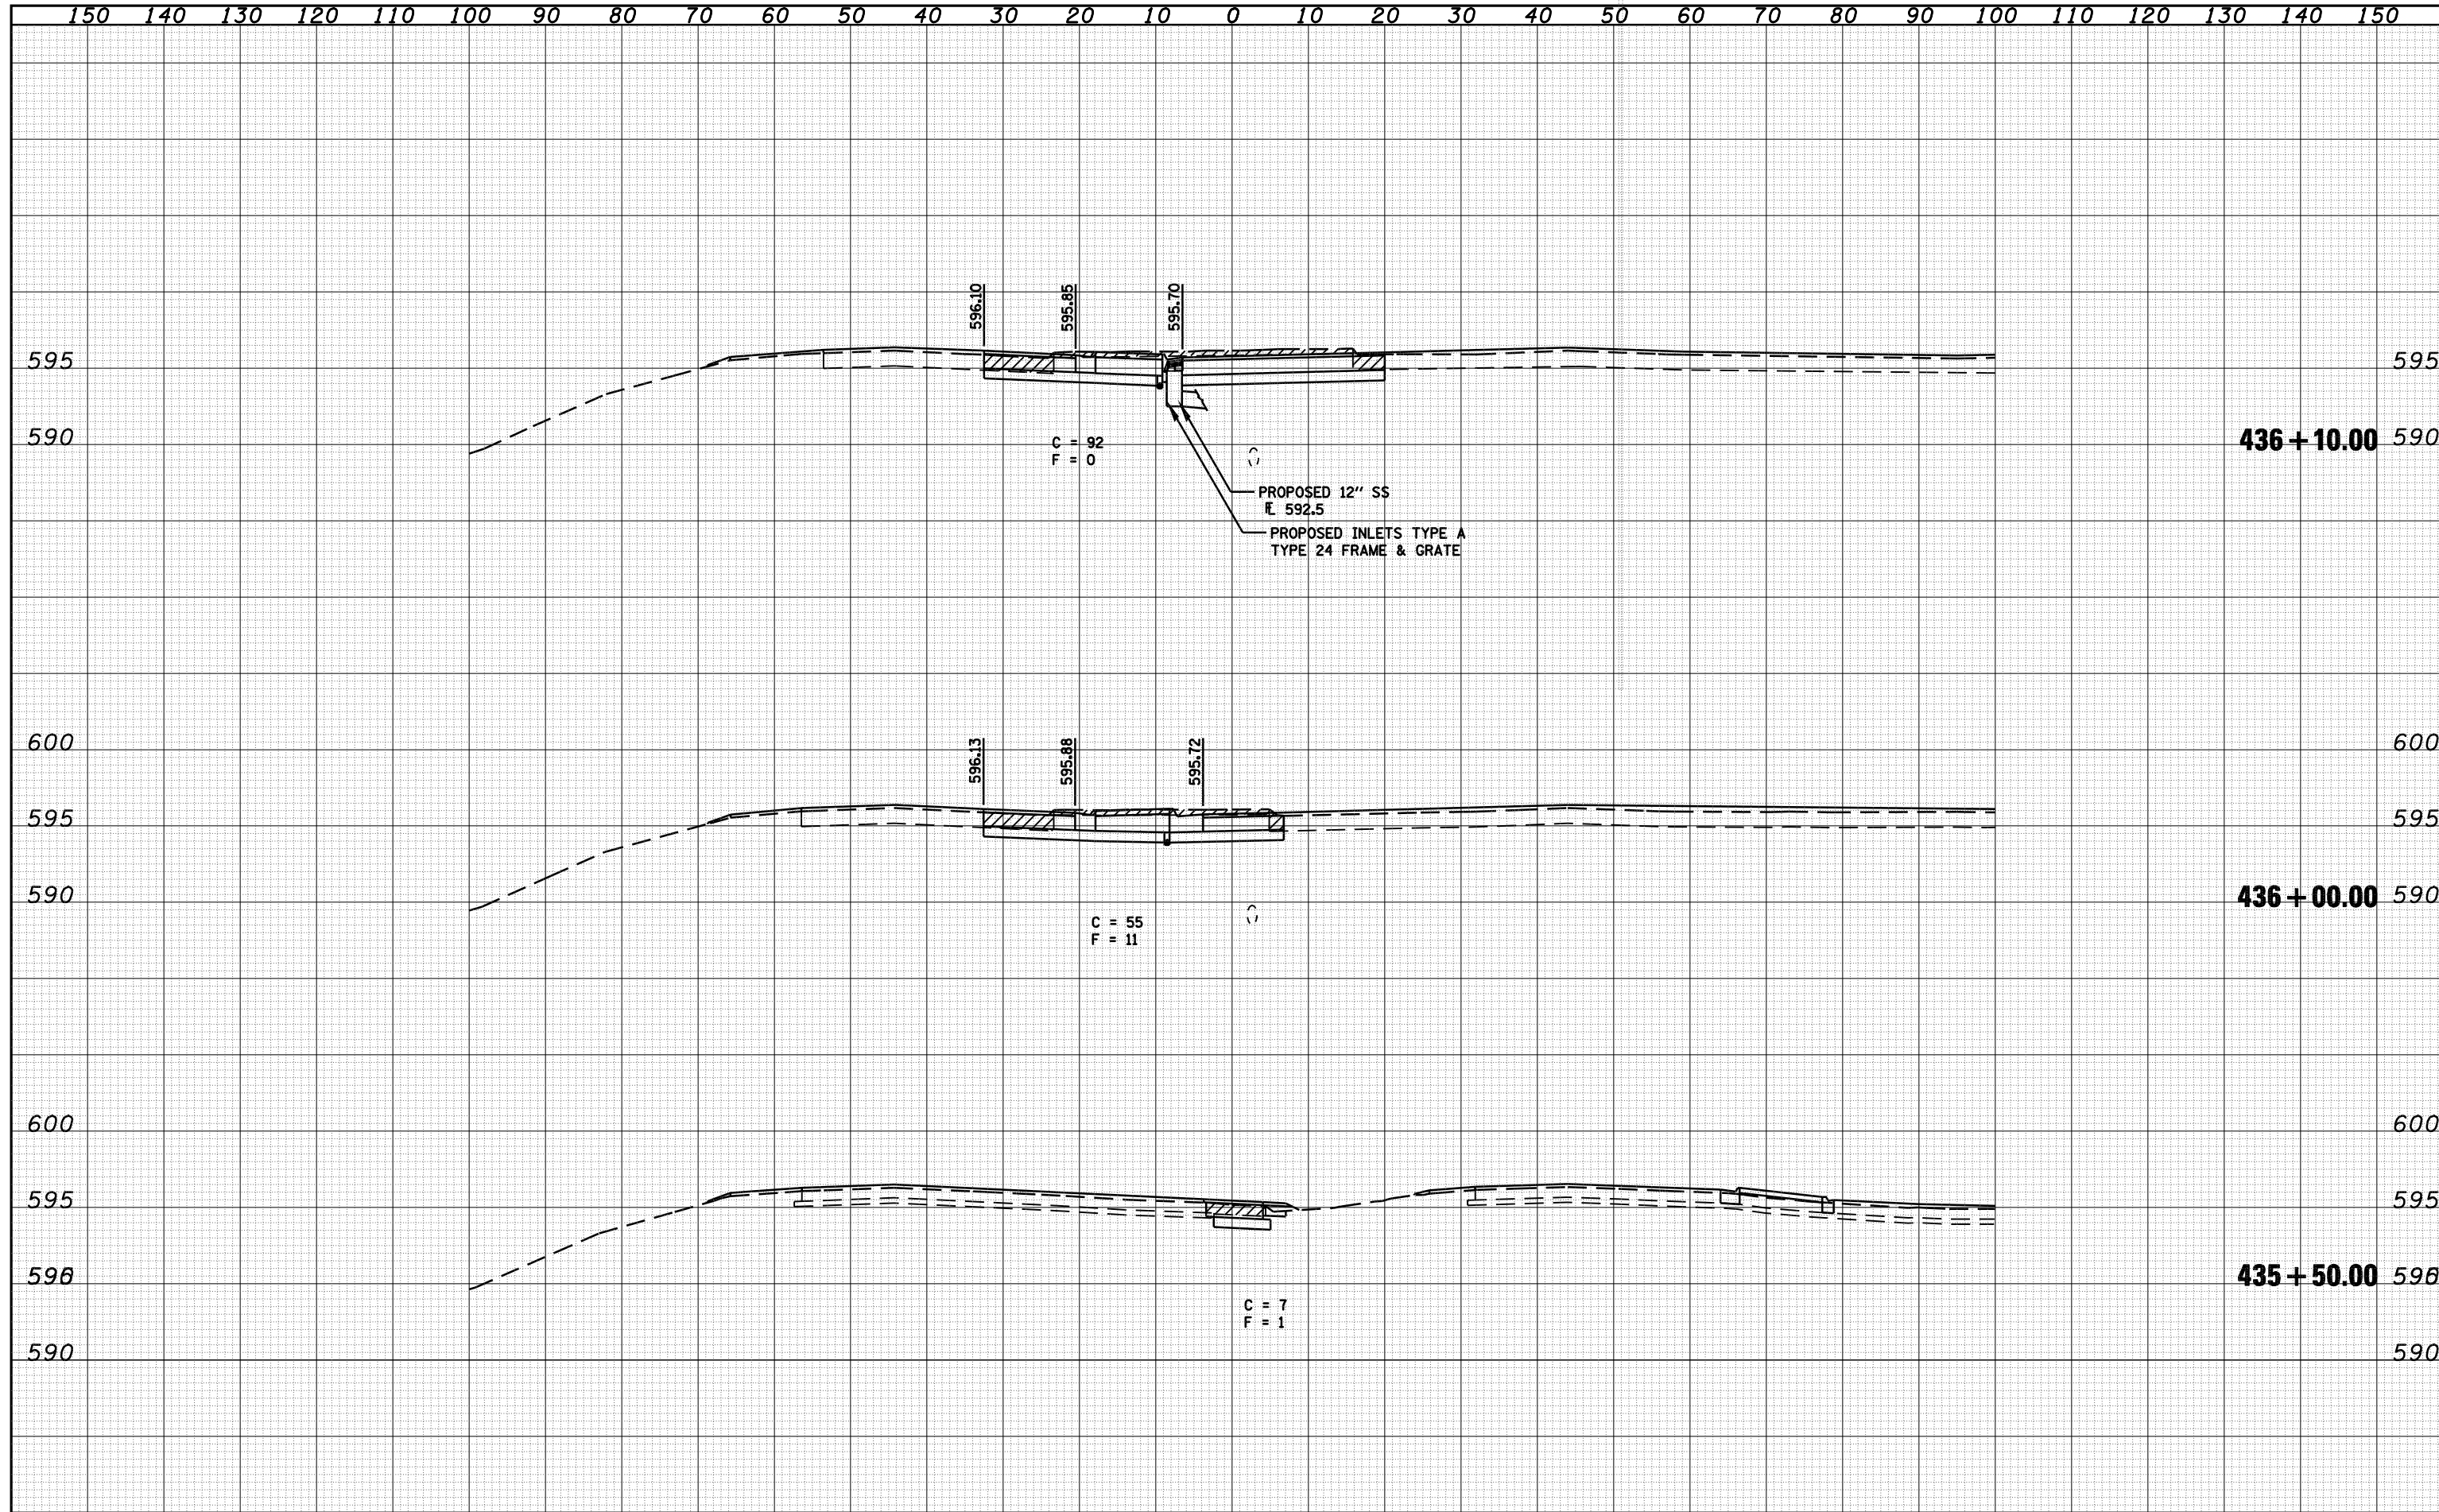

FILE NAME =	USER NAME = laughlinr1	DESIGNED - NAK	REVISIED -	STATE OF ILLINOIS DEPARTMENT OF TRANSPORTATION	VETERANS PARKWAY		F.A.P. RTE.	SECTION	COUNTY	TOTAL SHEETS	SHEET NO.
C:\Projects\d652204\cummins_final\d672889-sh1.dgn		DRAWN - AJH	REVISIED -		662	2-2(RS) & 3-1, 2(RS-10, TS-5)	SANGAMON	181	166	CONTRACT NO. 72889	
PLOT SCALE = 20.0000' / IN.		CHECKED - NAK	REVISIED -		SCALE:	SHEET NO.	OF SHEETS	STA. 436+60.00	TO STA. 436+60.00	FED. ROAD DIST. NO.	ILLINOIS FED. AID PROJECT
PLOT DATE = Mar-18-2008 11:46:35AM		DATE - 3/15/2008	REVISIED -								