


DATE	
BY	
FINAL SURVEY	
SURVEYED	
PLOTTED	
TEMPLATE	
AREAS	
NO.	
NOTE BOOK	
AREAS	
NO.	

DATE	
BY	
ORIGINAL SURVEY	
SURVEYED	
PLOTTED	
TEMPLATE	
AREAS	
NO.	
NOTE BOOK	
AREAS	
NO.	

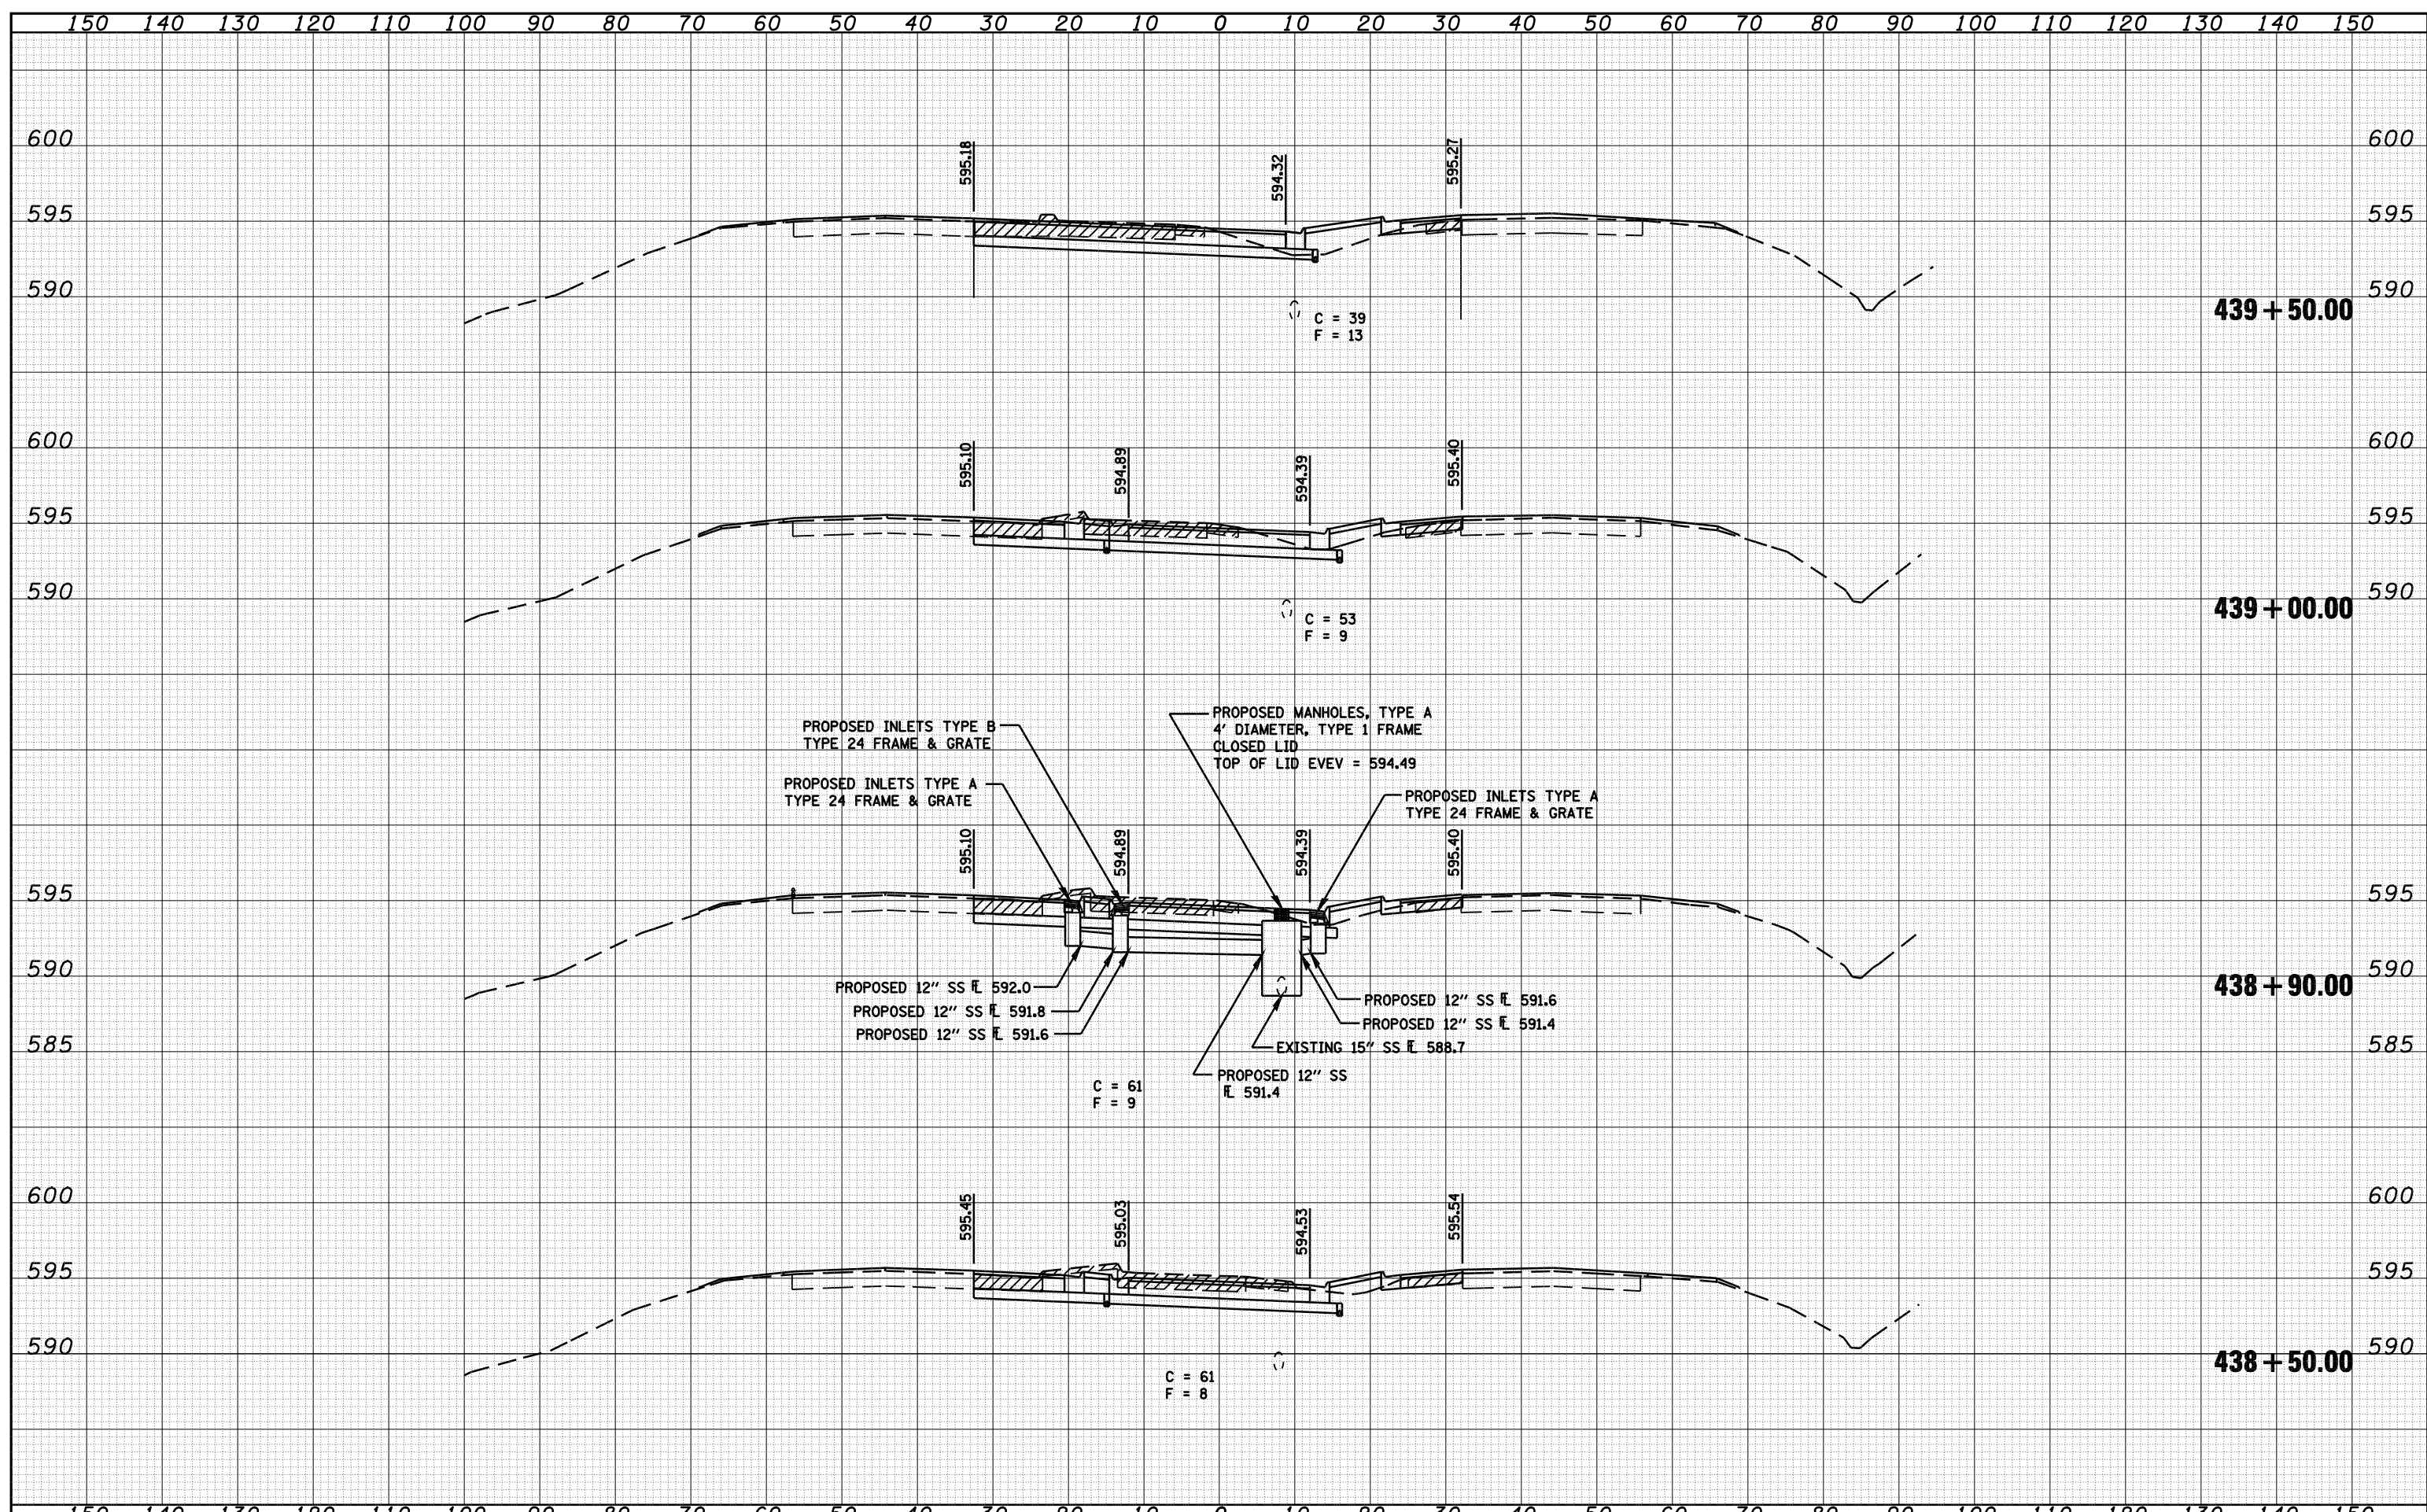

FILE NAME =	USER NAME = laughlinr1	DESIGNED - NAK	REVISIED -	<b>STATE OF ILLINOIS</b> <b>DEPARTMENT OF TRANSPORTATION</b>	<b>VETERANS PARKWAY</b>	F.A.P. RTE.	SECTION	COUNTY	TOTAL SHEETS	SHEET NO.
C:\Projects\d652204\cummins_final\d672889-sh1.dgn	DRAWN - AJH	REVISIED -	662			2-2(RS) & 3-1, 2(RS-10, TS-5)	SANGAMON	181	169	
PLOT SCALE = 20.0000' / IN.	CHECKED - NAK	REVISIED -	CONTRACT NO. 72889							
PLOT DATE = Mar-18-2008 11:46:41AM	DATE - 3/15/2008	REVISIED -	FED. ROAD DIST. NO. ILLINOIS FED. AID PROJECT							
SCALE:						SHEET NO.	OF	SHEETS	STA. 438+50.00	TO STA. 439+50.00