


DATE	
BY	
SURVEYED	
PLOTTED	
TEMPLATE	
AREAS	
CHECKED	
FINAL SURVEY	
NOTE BOOK	
NO.	

DATE	
BY	
SURVEYED	
PLOTTED	
TEMPLATE	
AREAS	
CHECKED	
ORIGINAL SURVEY	
NOTE BOOK	
NO.	

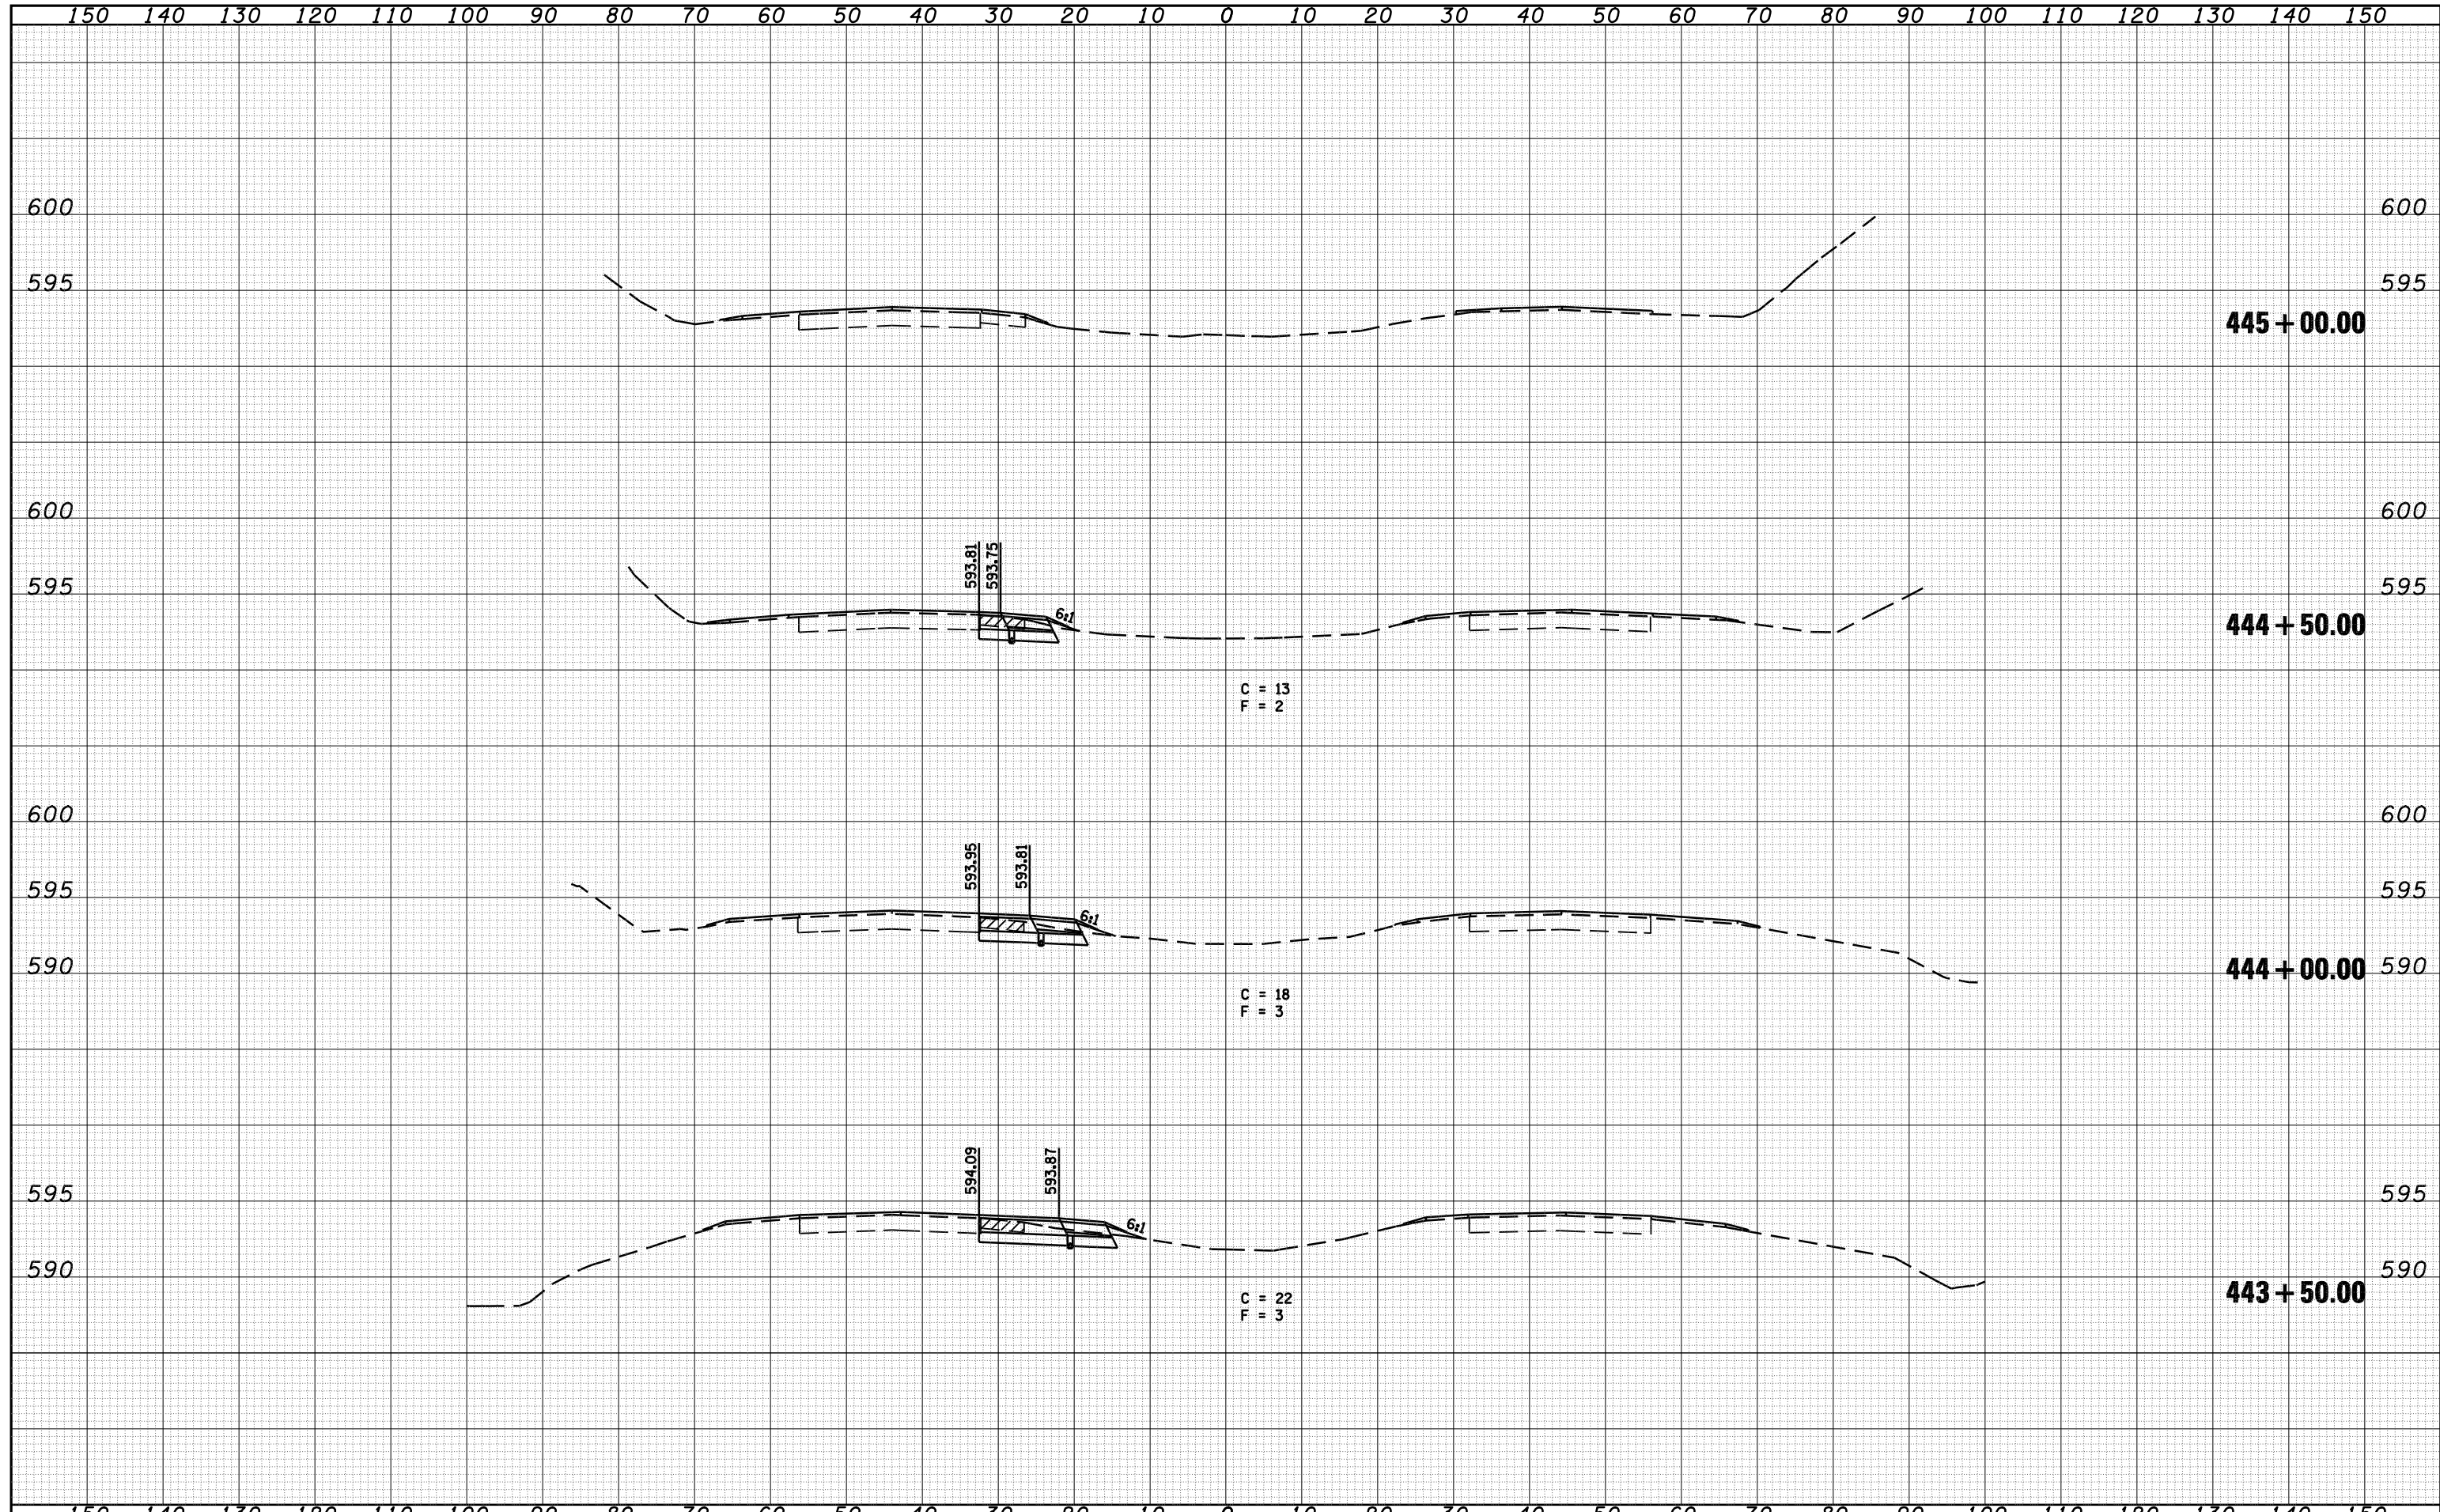

FILE NAME =	USER NAME = laughlinr1	DESIGNED - NAK	REVISIED -	STATE OF ILLINOIS DEPARTMENT OF TRANSPORTATION	VETERANS PARKWAY			F.A.P. RTE.	SECTION	COUNTY	TOTAL SHEETS	SHEET NO.
C:\Projects\d652204\cummins_final\d672889-sh1-sh1.dgn	DRAWN - AJH	REVISIED -	662					2-2(RS) & 3-1, 2(RS-10, TS-5)	SANGAMON	181	172	
PLOT SCALE = 20.0000' / IN.	CHECKED - NAK	REVISIED -	CONTRACT NO. 72889									
PLOT DATE = Mar-18-2008 11:46:47AM	DATE - 3/15/2008	REVISIED -	FED. ROAD DIST. NO. ILLINOIS FED. AID PROJECT									
					SCALE:	SHEET NO.	OF	SHEETS	STA. 443+50.00	TO STA. 445+00.00		