


DATE	
BY	
SURVEYED	
PLOTTED	
TEMPLATE	
AREAS	
CHECKED	
FINAL SURVEY	
NOTE BOOK	
NO.	

DATE	
BY	
SURVEYED	
PLOTTED	
TEMPLATE	
AREAS	
CHECKED	
ORIGINAL SURVEY	
NOTE BOOK	
NO.	

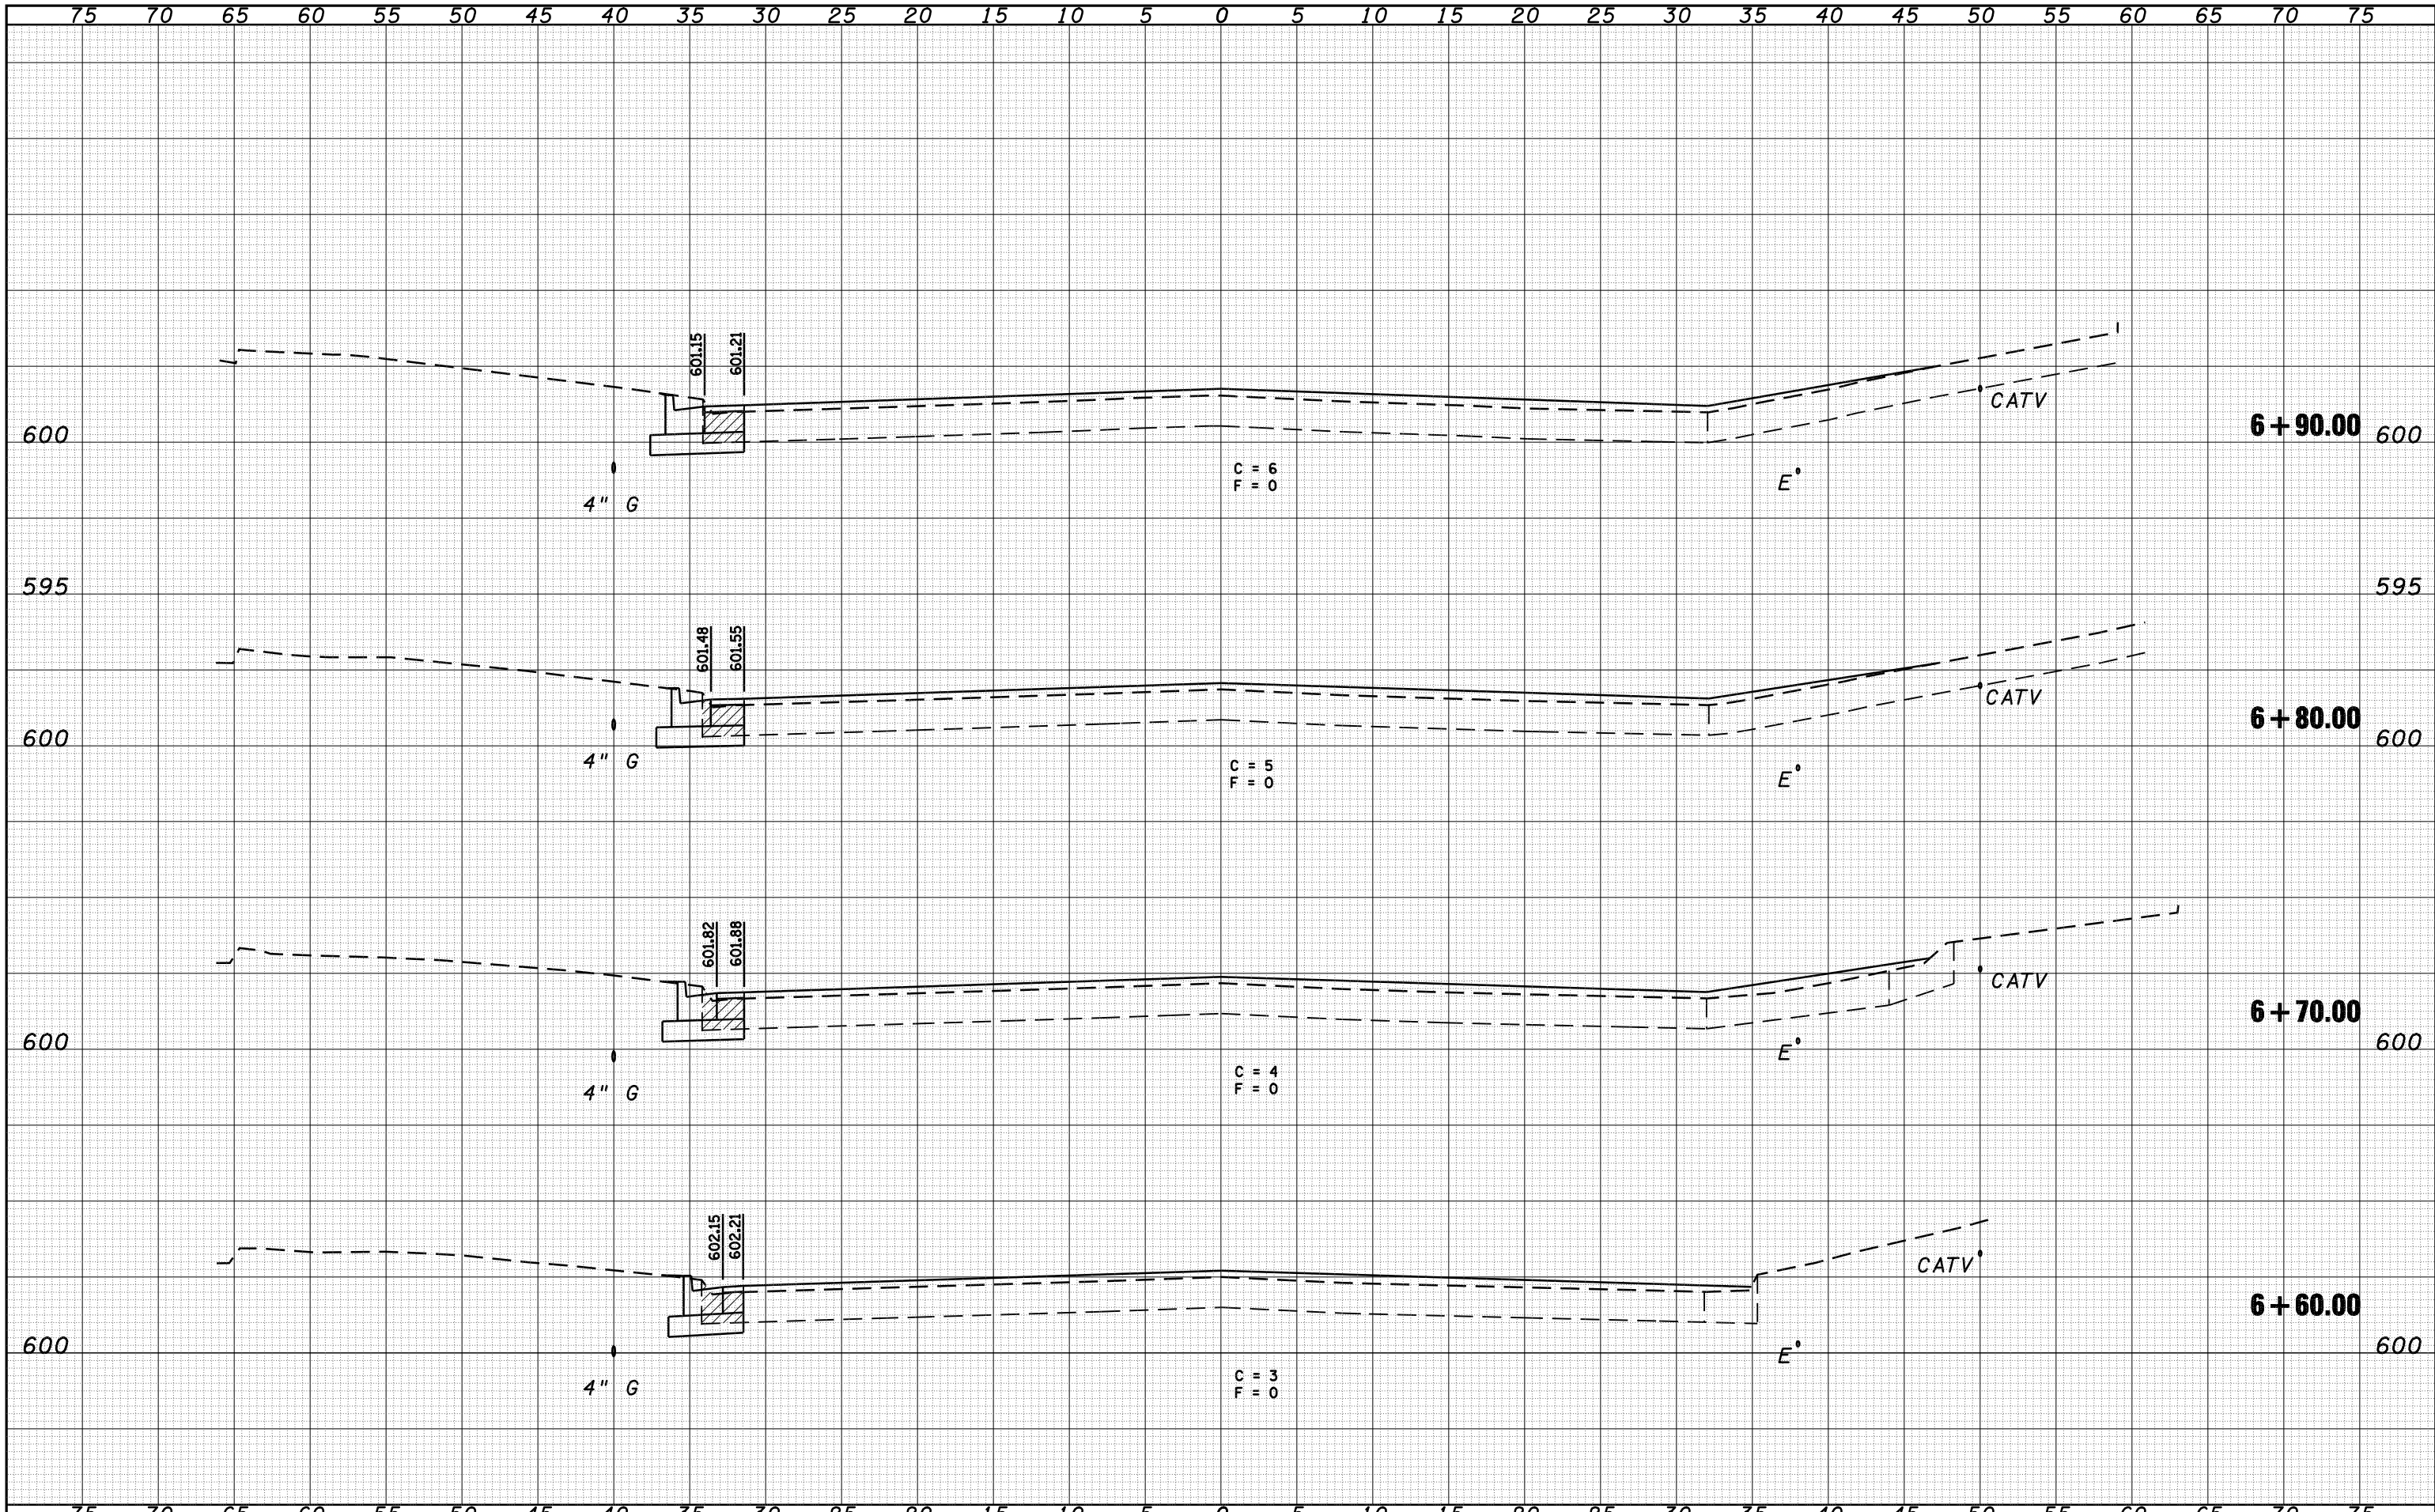

FILE NAME = C:\Projects\d652204\cummins_final\d672889-sh1-sh12.dgn
 USER NAME = laughlinr1
 PLOT SCALE = 10.0000 ' / IN.
 PLOT DATE = Mar-18-2008 11:46:50AM

DESIGNED	-	NAK	REVISED	-
DRAWN	-	AJH	REVISED	-
CHECKED	-	NAK	REVISED	-
DATE	-	3/15/2008	REVISED	-

**STATE OF ILLINOIS
DEPARTMENT OF TRANSPORTATION**

SOUTHWEST PLAZA DR

SCALE: SHEET NO. OF SHEETS STA. 6+60.00 TO STA. 6+90.00

F.A.P. RTE.	SECTION	COUNTY	TOTAL SHEETS	SHEET NO.
662	2-2 (RS) & 3-1 (RS-10, TS-5)	SANGAMON	181	174
CONTRACT NO. 72889				
FED. ROAD DIST. NO. ILLINOIS FED. AID PROJECT				