


DATE	
BY	
SURVEYED	
PLOTTED	
TEMPLATE	
AREAS	
CHECKED	
FINAL SURVEY	
NOTE BOOK	
NO.	

DATE	
BY	
SURVEYED	
PLOTTED	
TEMPLATE	
AREAS	
CHECKED	
ORIGINAL SURVEY	
NOTE BOOK	
NO.	

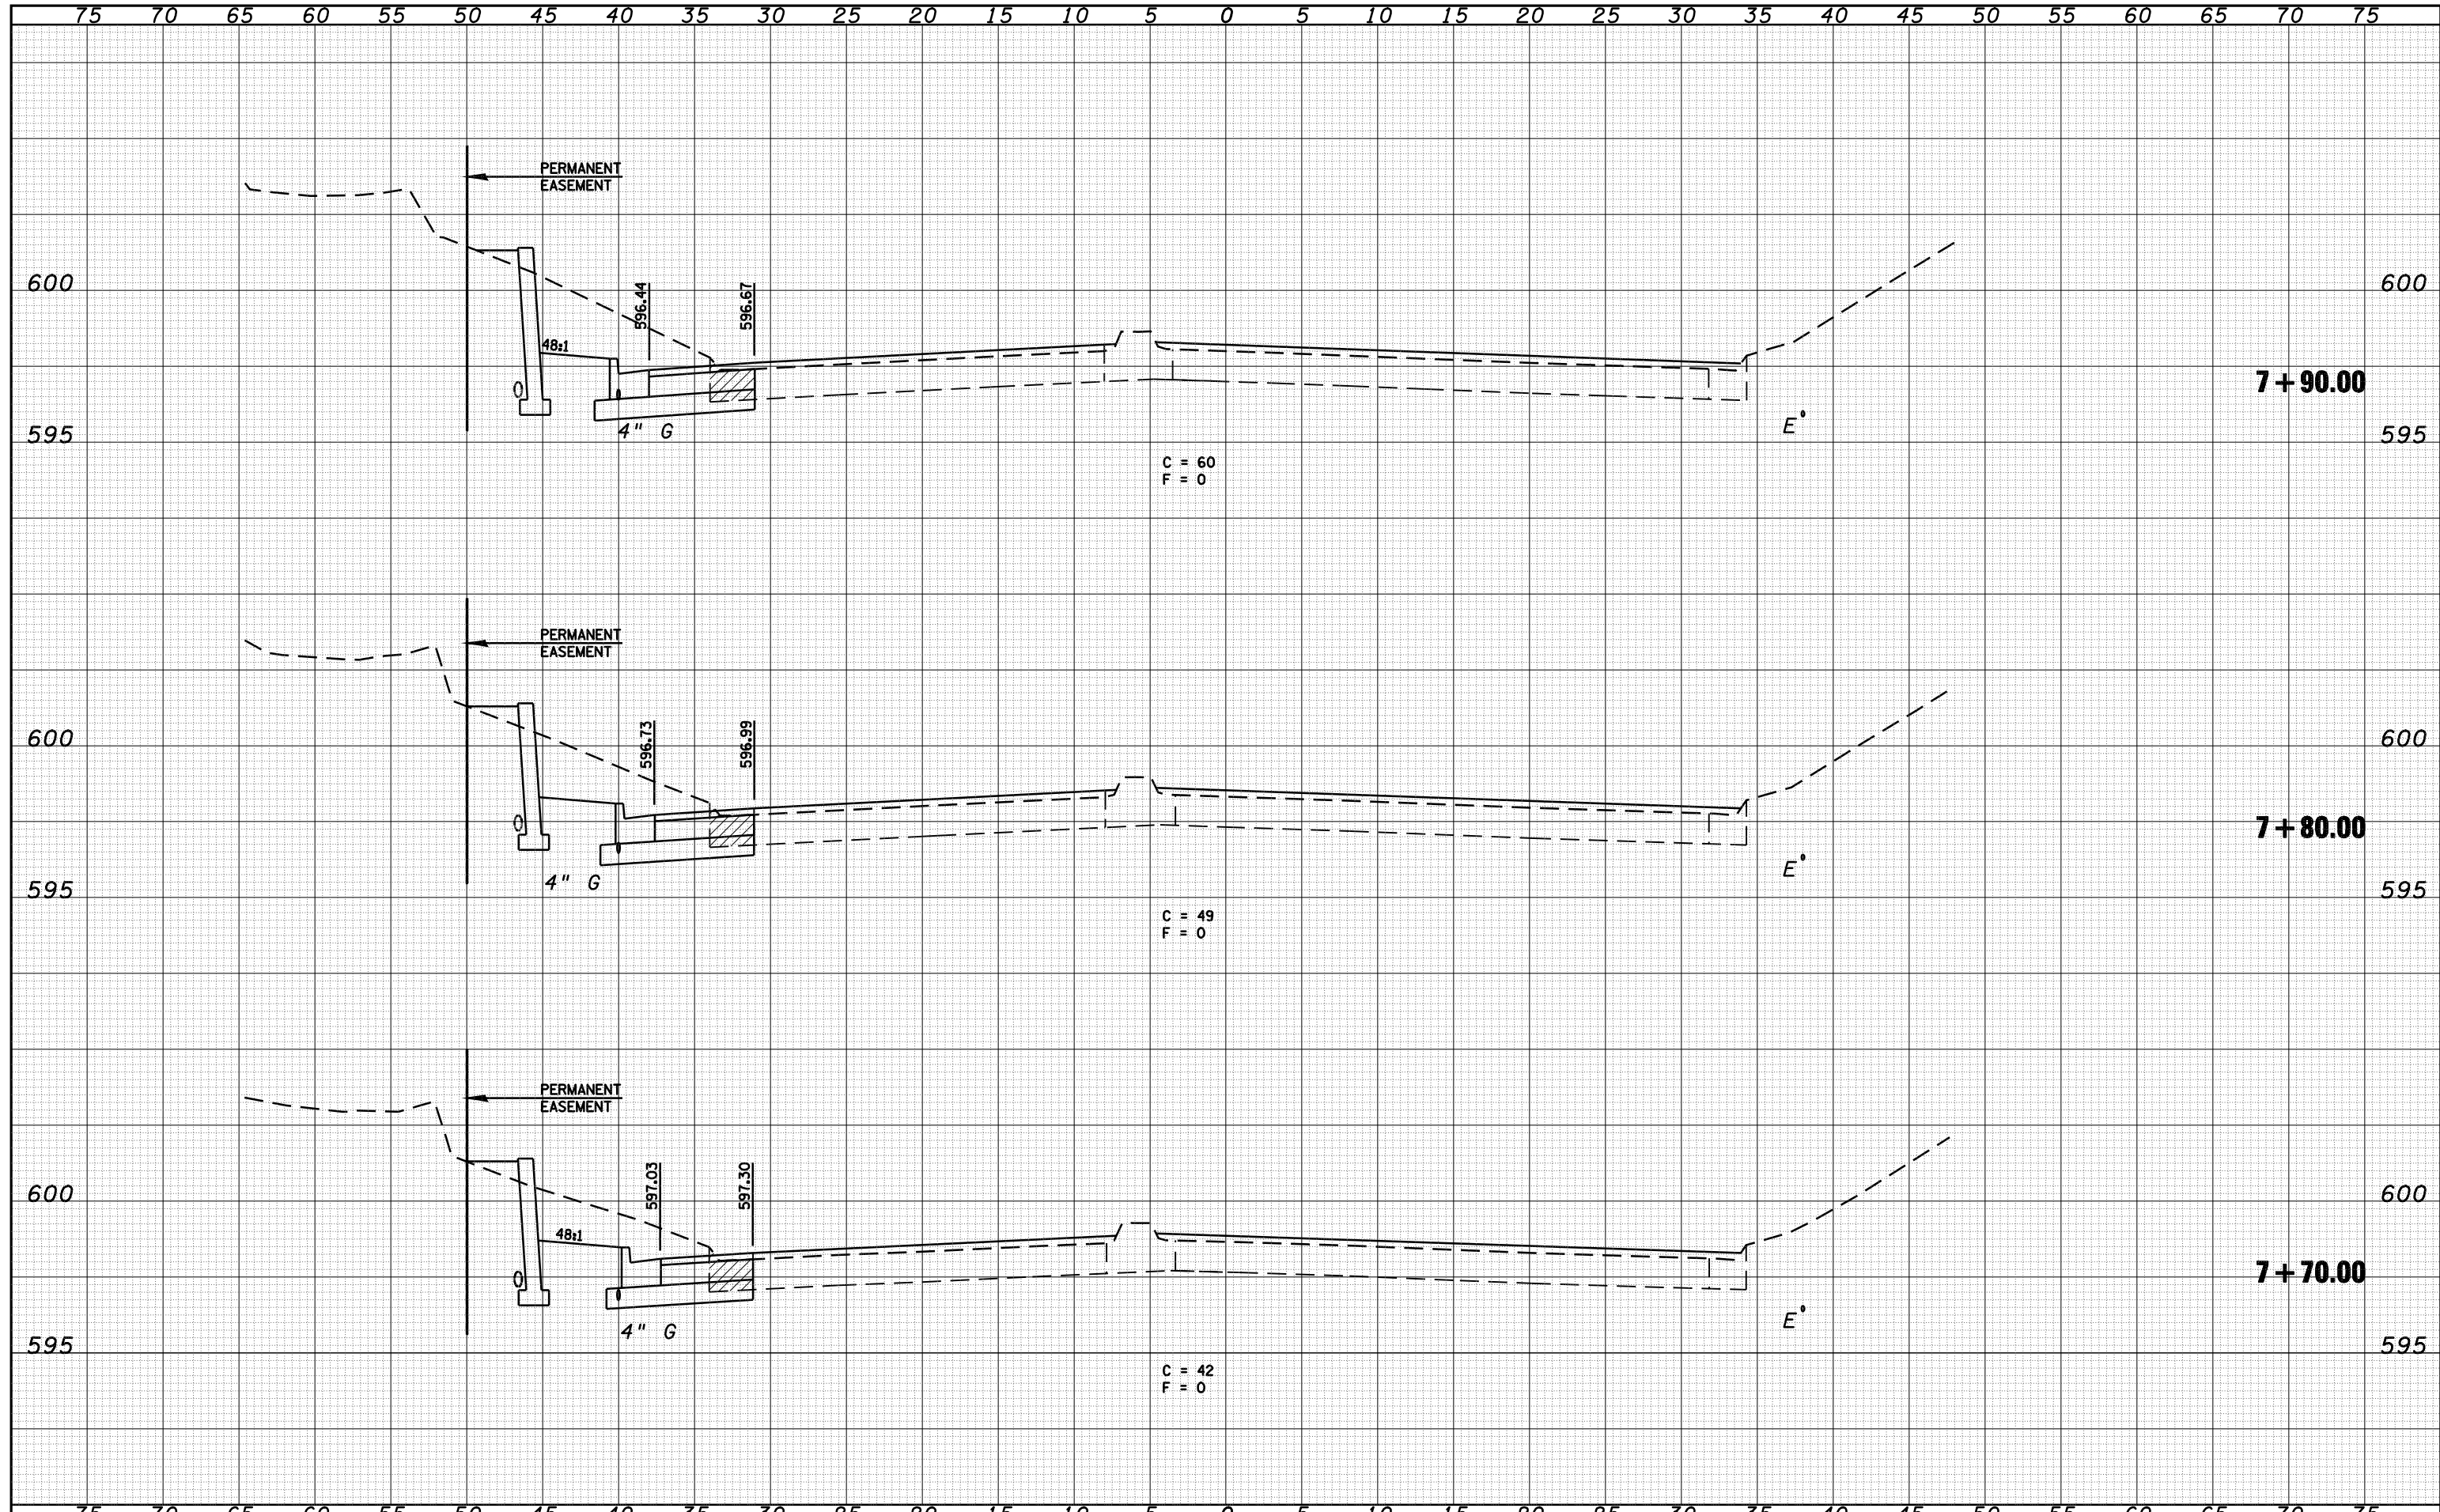

C = 60
F = 0

C = 49
F = 0

C = 42
F = 0

FILE NAME =	USER NAME = laughlinr1	DESIGNED - NAK	REVISED -	STATE OF ILLINOIS DEPARTMENT OF TRANSPORTATION	SOUTHWEST PLAZA DR	F.A.P. RTE.	SECTION	COUNTY	TOTAL SHEETS	SHEET NO.
C:\Projects\d652204\cummins_final\d672889-sh1-sh12.dgn	DRAWN - AJH	REVISED -	662			2-2 (RS) & 3-1 (RS-10, TS-5)	SANGAMON	181	177	
PLOT SCALE = 10.0000 ' / IN.	CHECKED - NAK	REVISED -	CONTRACT NO. 72889							
PLOT DATE = Mar-18-2008 11:46:56AM	DATE - 3/15/2008	REVISED -	FED. ROAD DIST. NO. ILLINOIS FED. AID PROJECT							
SCALE:						SHEET NO.	OF	SHEETS	STA. 7+70.00 TO STA. 7+90.00	