


PRIVATE
PROPERTY

PRIVATE
PROPERTY

PRIVATE
PROPERTY

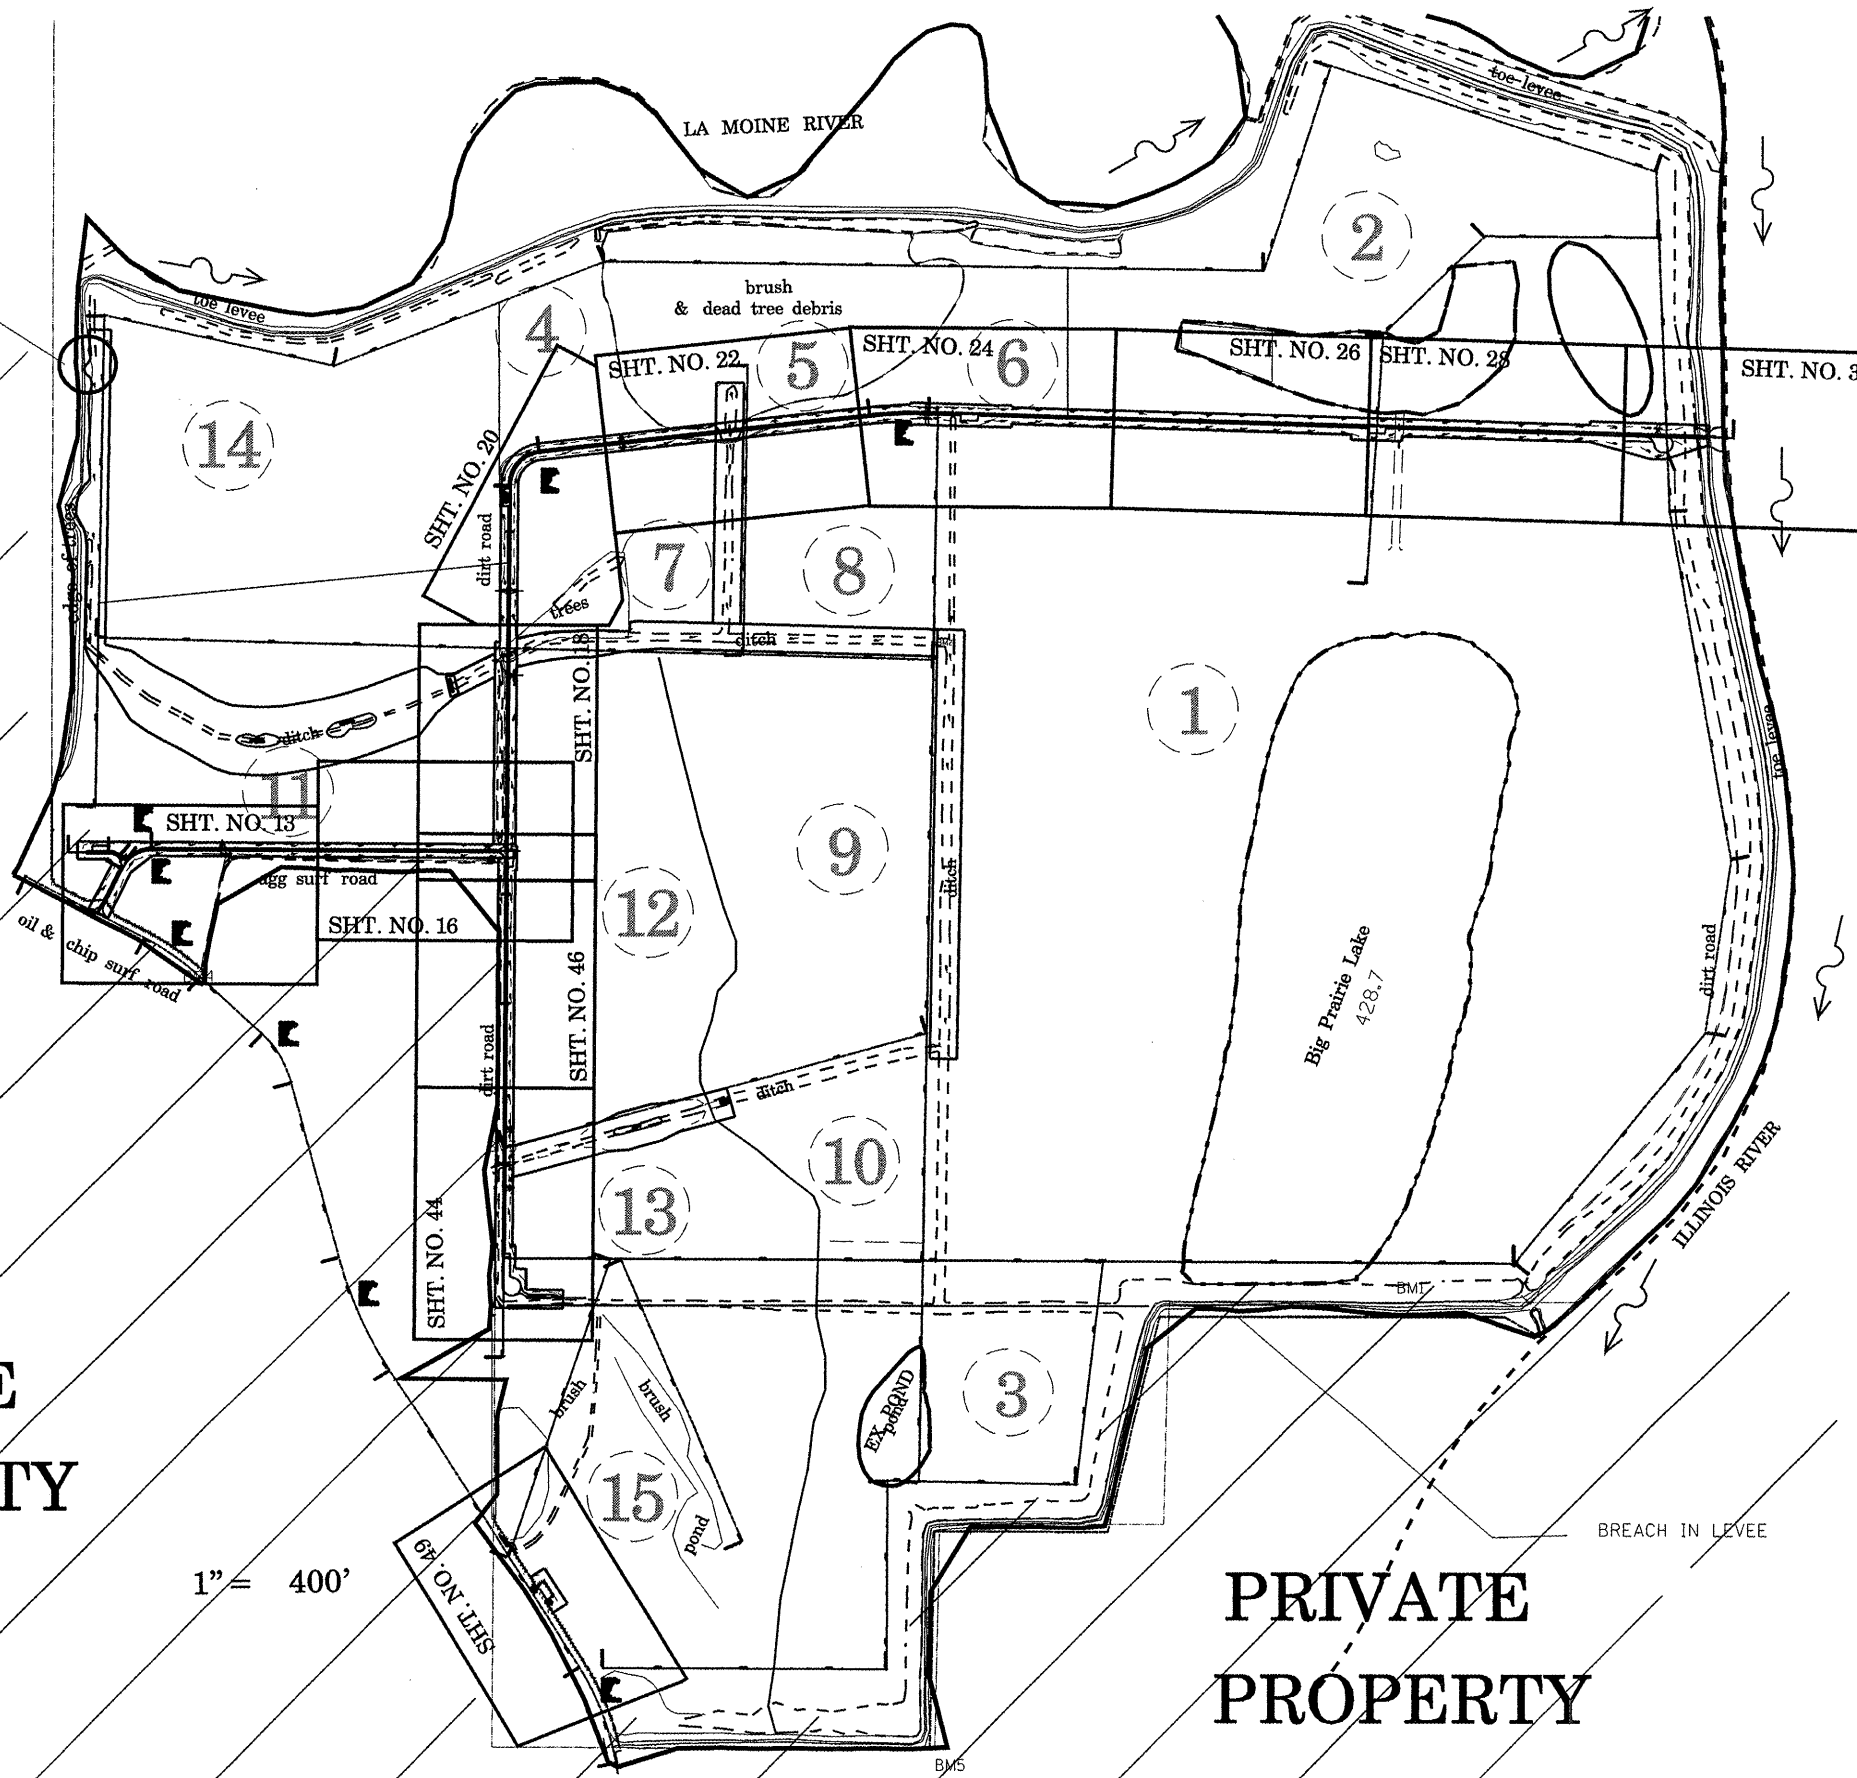

ROAD ALIGNMENTS

• LAGRANGE WETLAND BANK
•• D6 WETLAND MITIGATION 3

FILE NAME =	USER NAME = loughlinr1	DESIGNED -	REVISED -
C:\Projects\4650305\contract 03\plan.ov	view.dgn	DRAWN - EJW	REVISED -
PLOT SCALE = 1100.0000' / IN.	CHECKED - JCN	REVISIONS -	REVISIONS -
PLOT DATE = Mar-17-2008 12:03:13PM	DATE -	REVISIONS -	REVISIONS -

STATE OF ILLINOIS
DEPARTMENT OF TRANSPORTATION

SITE MAP - GENERAL PLAN VIEW
ALIGNMENT & SHEET LAYOUT

SCALE: SHEET NO. OF SHEETS STA. TO STA.

F.A.P. RTE.	SECTION	COUNTY	TOTAL SHEETS	SHEET NO.
•	••	BROWN	174	8
CONTRACT NO. 72968				
FED. ROAD DIST. NO. ILLINOIS FED. AID PROJECT				