


PLAN	SURVEYED	BY	DATE
	PLOTTED		
	GRADES CHECKED		
	STRUCTURE NOTATIONS CHECKED		
	NOTE BOOK NO.		
	CADD FILE NAME		

PROFILE	SURVEYED	BY	DATE
	PLOTTED		
	GRADES CHECKED		
	STRUCTURE NOTATIONS CHECKED		
	NOTE BOOK NO.		
	CADD FILE NAME		

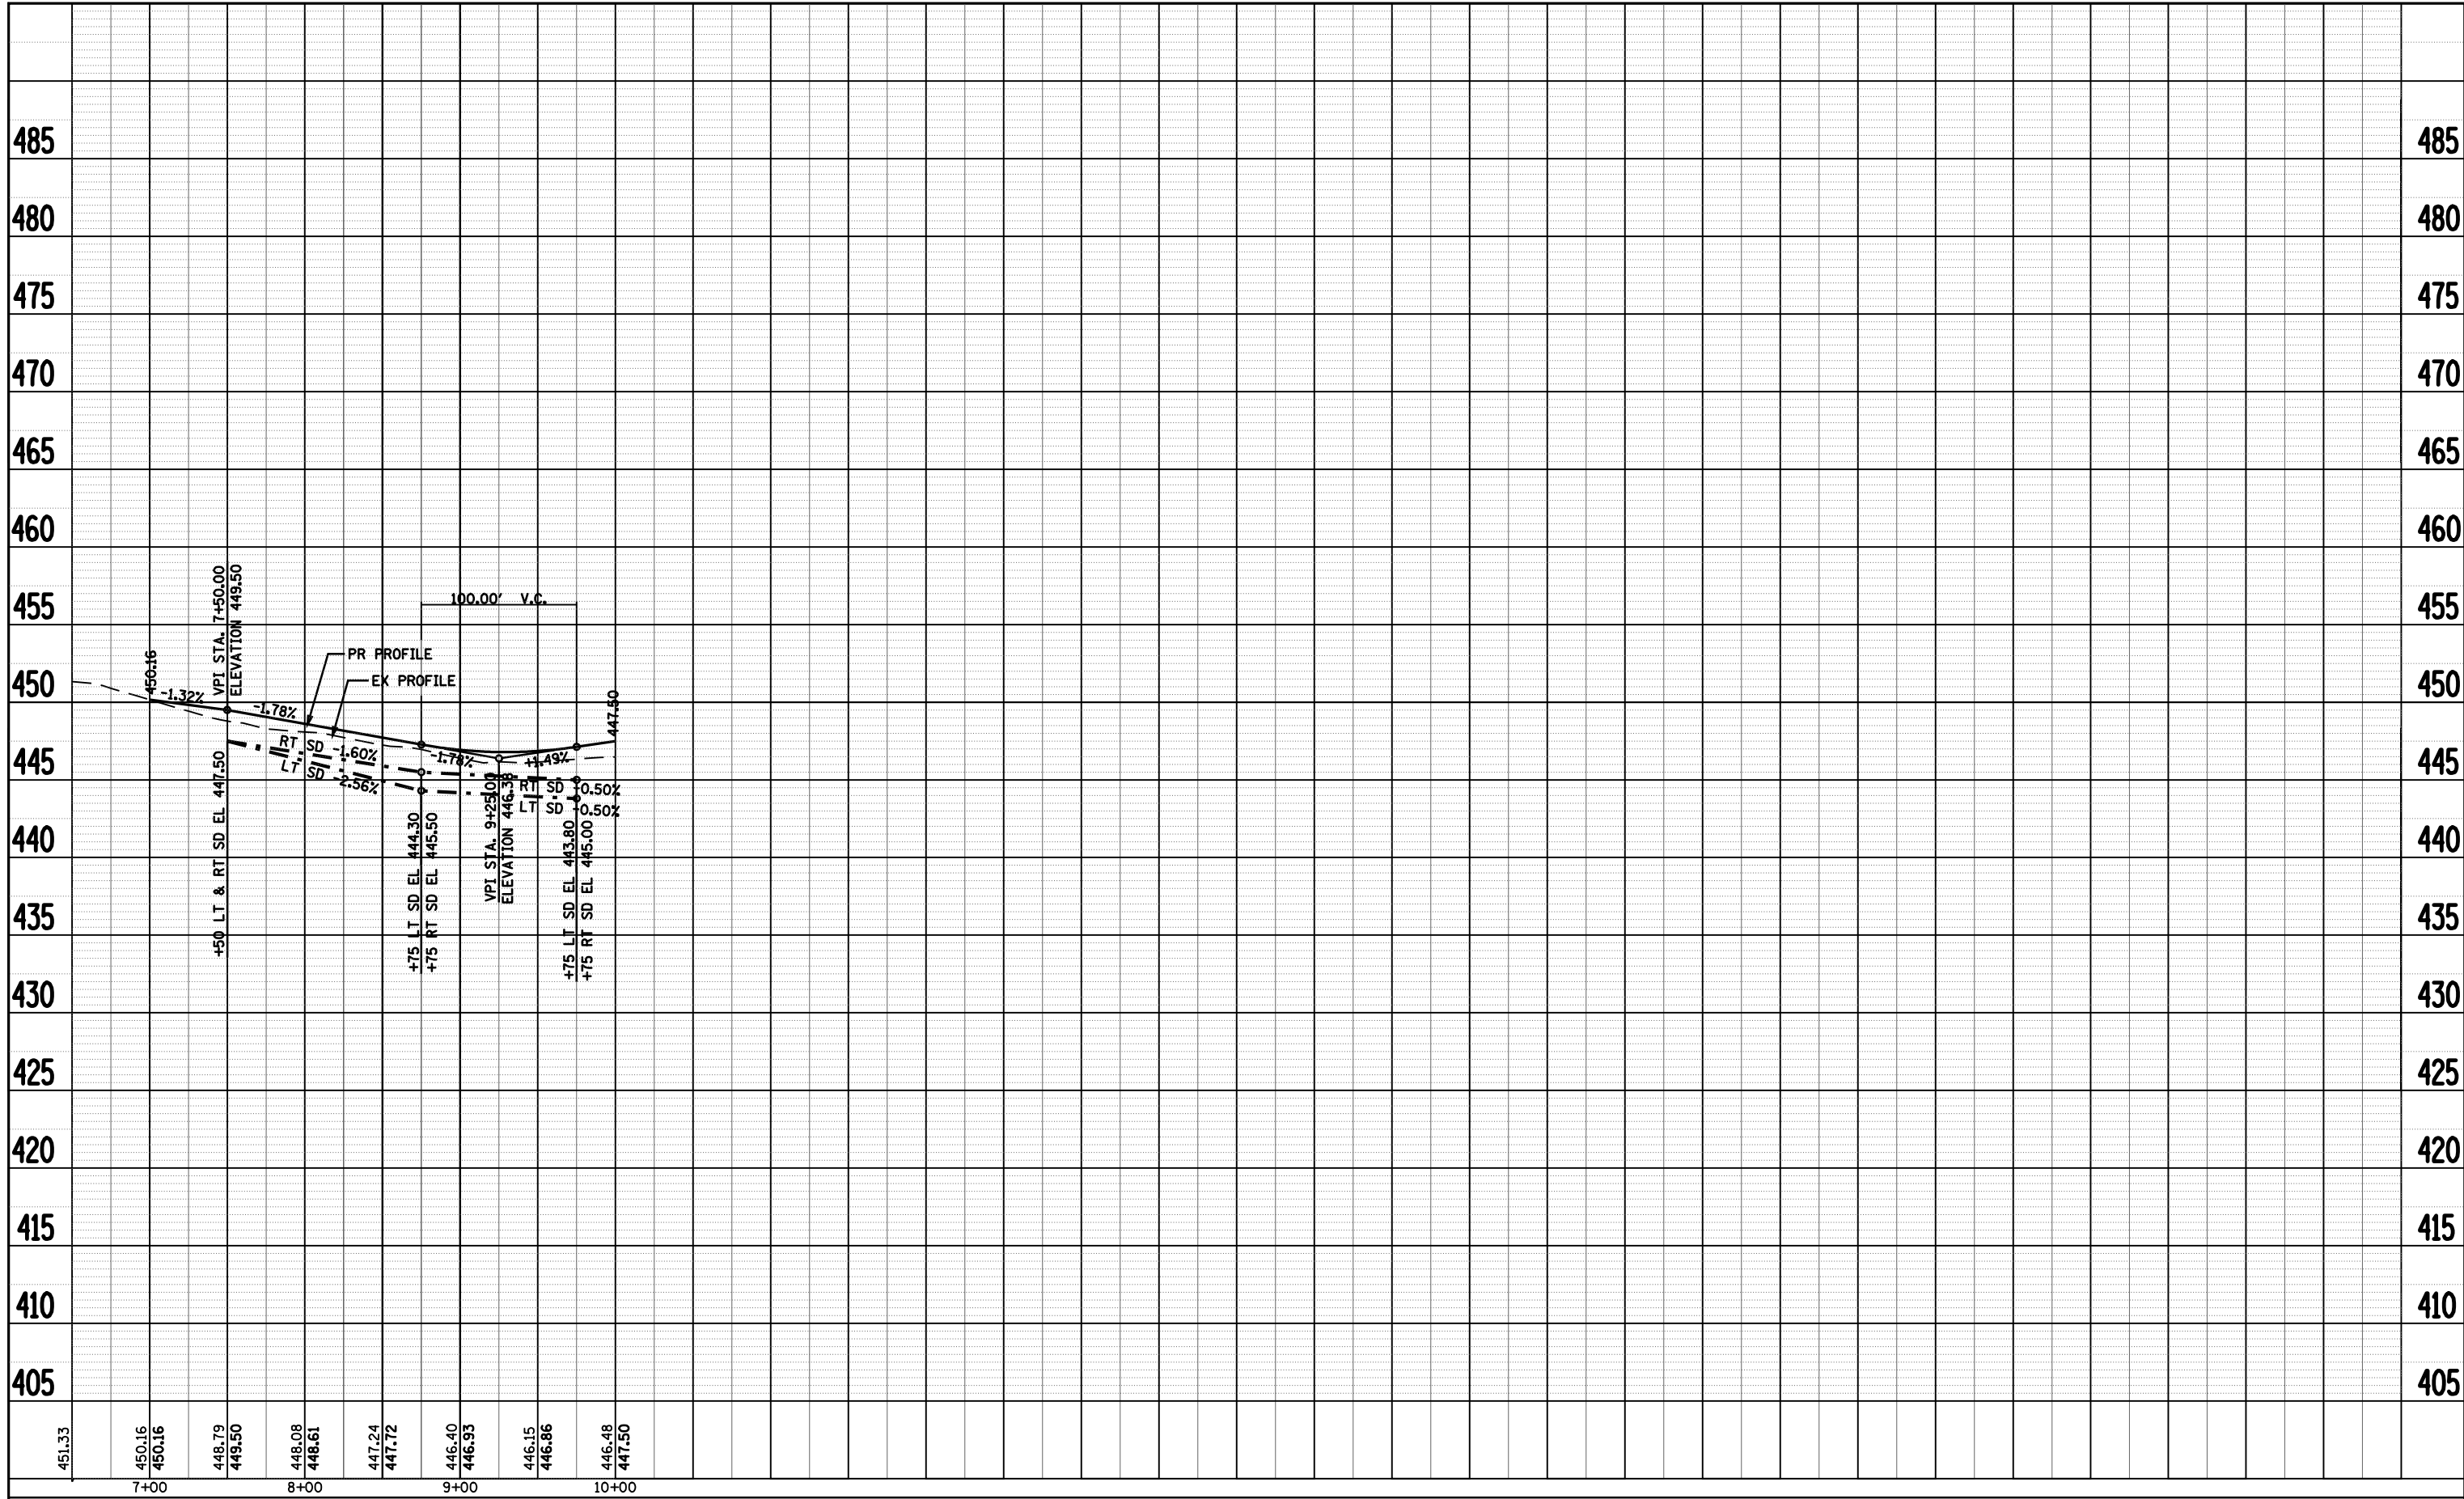

FILE NAME = C:\Projects\d650305\contract 03\sh_t.plott	USER NAME = laughlinr1	DESIGNED -	REVISED -	STATE OF ILLINOIS DEPARTMENT OF TRANSPORTATION	PROFILE SHEET - A001b	F.A.P. RTE.	SECTION	COUNTY	TOTAL SHEETS	SHEET NO.	
		DRAWN - KPG	REVISED -			*	**	BROWN	15	15	
		CHECKED - JCN	REVISED -			CONTRACT NO. 72968					
		DATE -	REVISED -			FED. ROAD DIST. NO.	ILLINOIS FED. AID PROJECT				
PLOT SCALE = 100.0000' / IN.		PLOT DATE = Mar-17-2008 12:03:38PM		SCALE:	SHEET NO.	OF	SHEETS	STA.	TO	STA.	

• LAGRANGE WETLAND BANK
 ** D6 WETLAND MITIGATION 3