


PLAN	SURVEYED	BY	DATE
NOTE BOOK NO.	PLOTTED		
	ALIGNED		
	CHECKED		
	CADD FILE NAME		

PROFILE	SURVEYED	BY	DATE
NOTE BOOK NO.	PLOTTED		
	GRADES CHECKED		
	STRUCTURE		
	NOTATION		

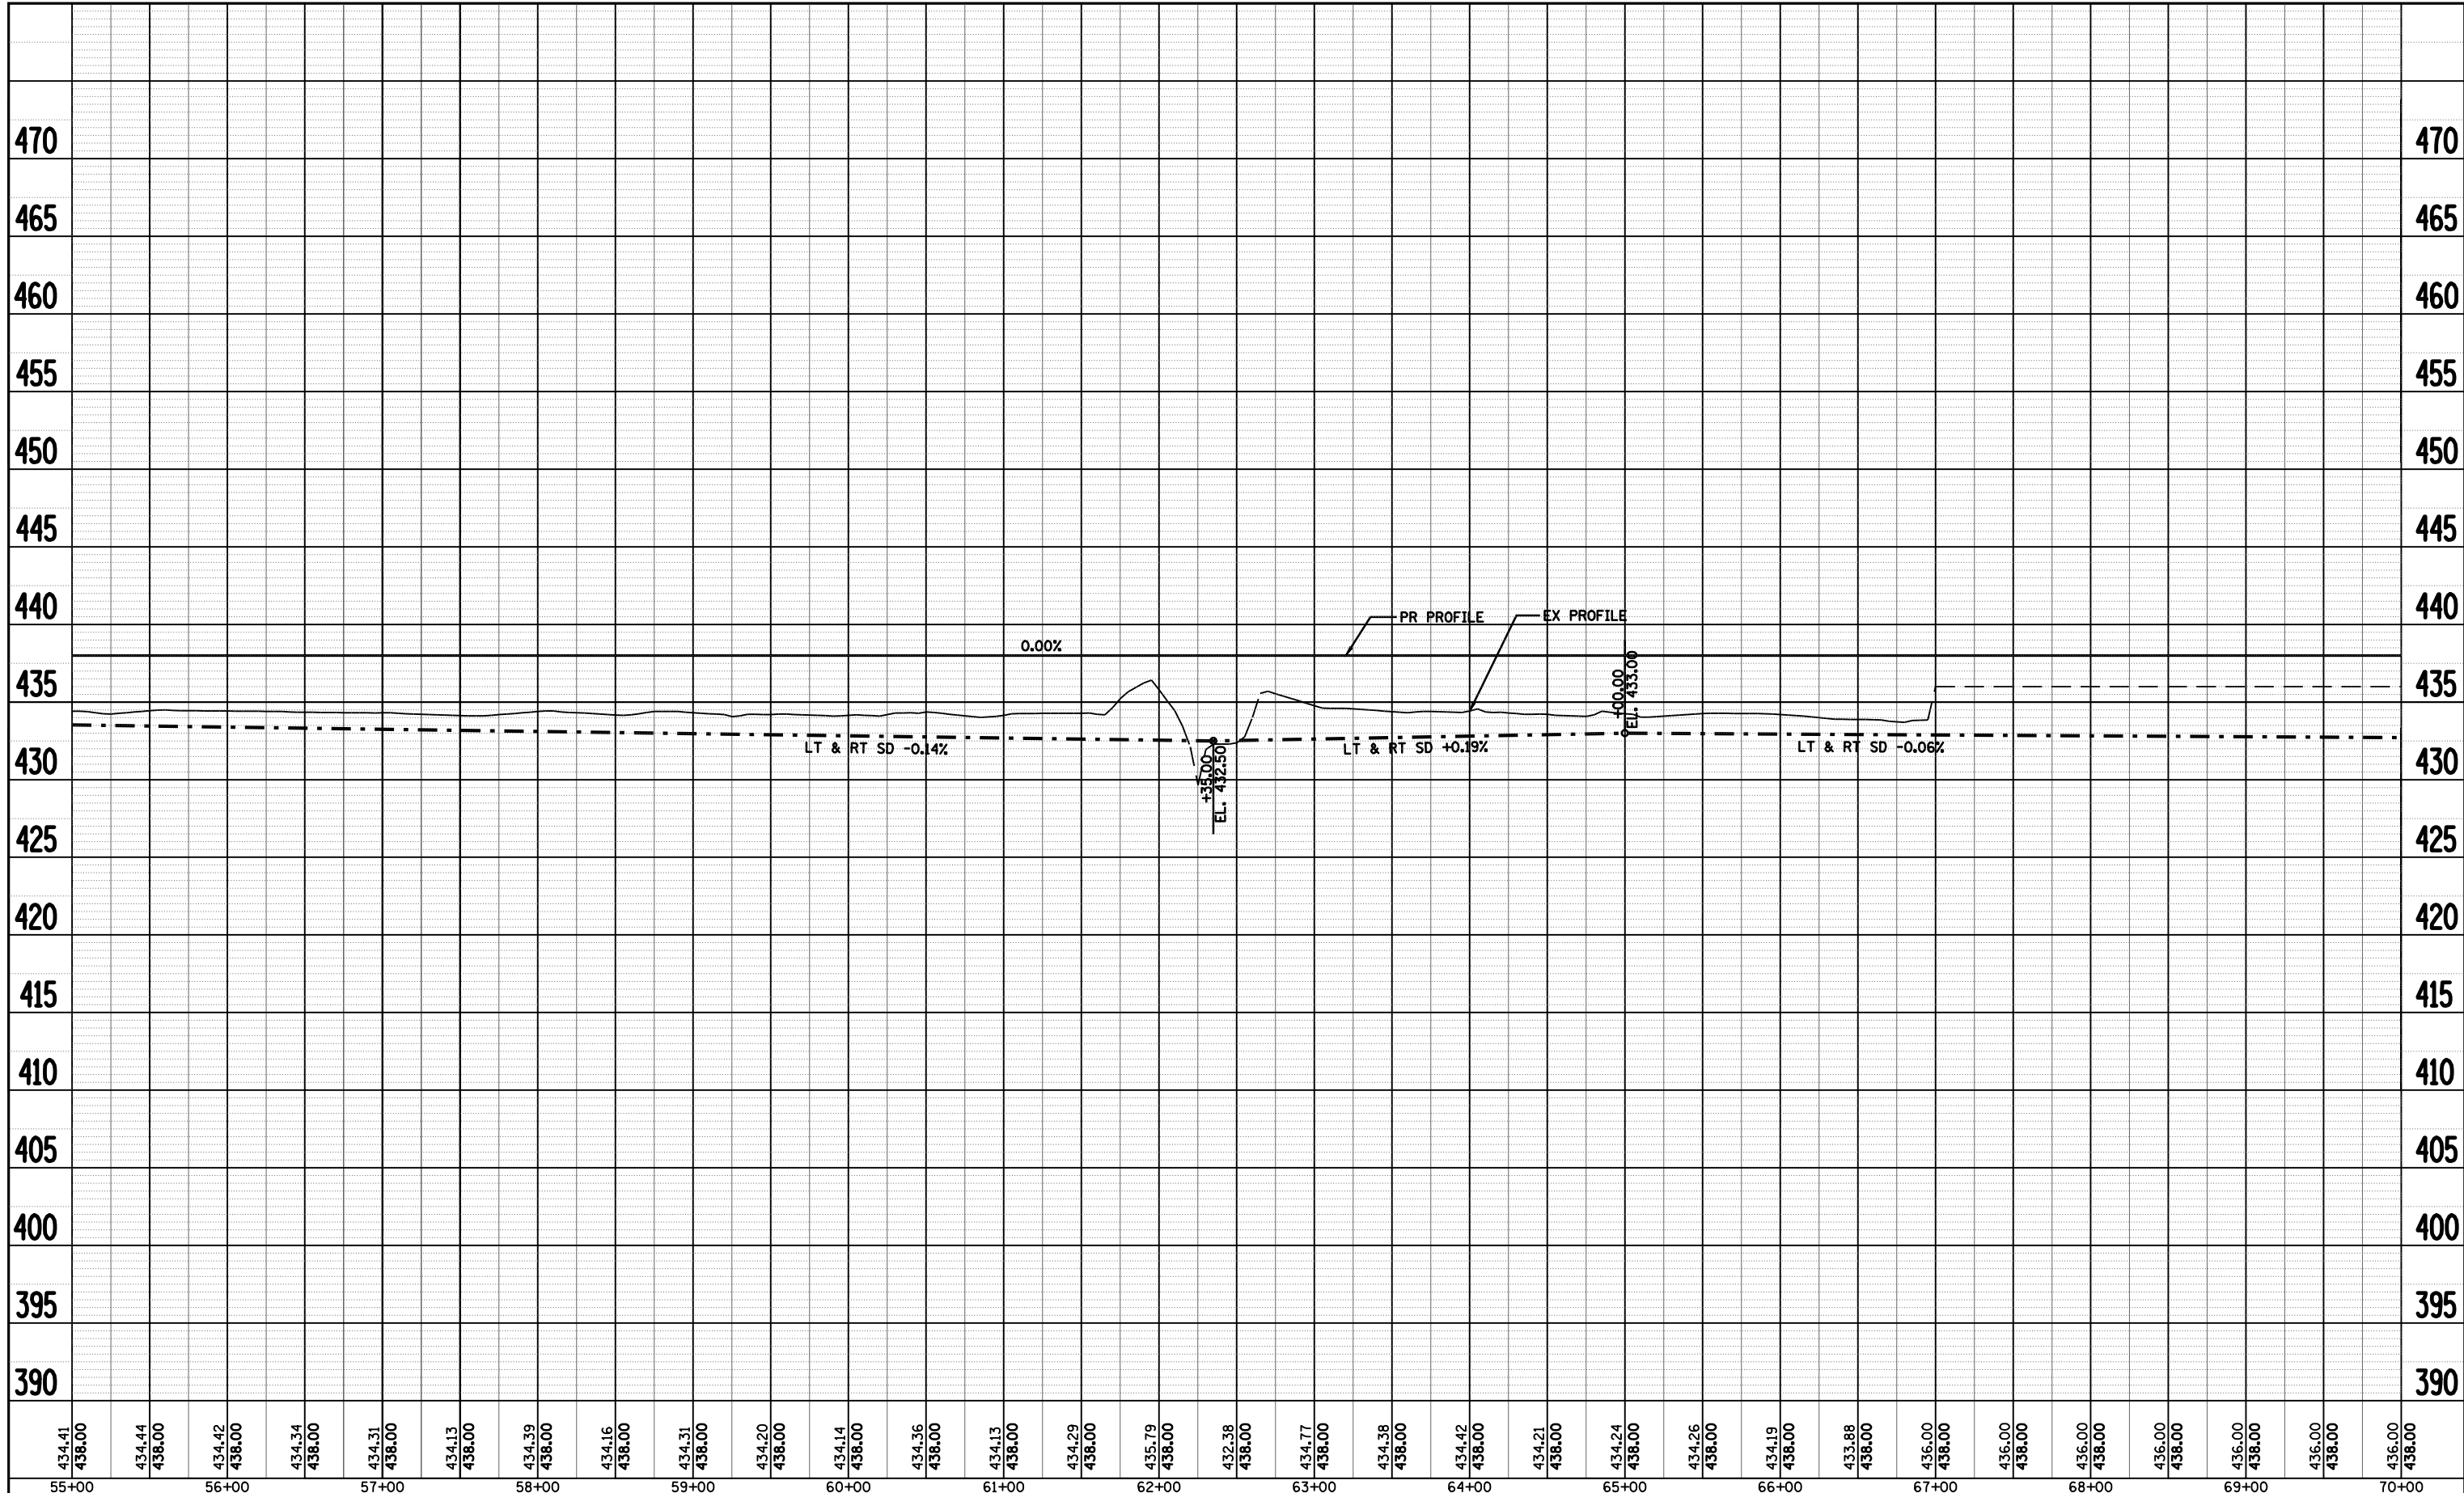

FILE NAME =	C:\Projects\d650305\contract 03\sh_t_plotf	USER NAME =	laughlin1	DESIGNED -		REVISED -		<p align="center">STATE OF ILLINOIS DEPARTMENT OF TRANSPORTATION</p> <p align="center">PROFILE SHEET - A001a</p>	F.A.P. RTE.	SECTION	COUNTY	TOTAL SHEETS	SHEET NO.
PLOT SCALE =	100.0000' / IN.	CHECKED -	JCN	REVISED -		REVISED -			*	**	BROWN	174	23
PLOT DATE =	Mar-17-2008 12:04:05PM	DATE		REVISED -		REVISED -			CONTRACT NO. 72968				
<p align="right">• LAGRANGE WETLAND BANK •• D6 WETLAND MITIGATION 3</p> <p>SCALE: SHEET NO. OF SHEETS STA. TO STA.</p> <p>FED. ROAD DIST. NO. ILLINOIS FED. AID PROJECT</p>													