


FIELD # 10
STATE OF ILLINOIS

FIELD # 9
STATE OF ILLINOIS

FIELD # 1
STATE OF ILLINOIS

STA 3001+00

STA 3016+00

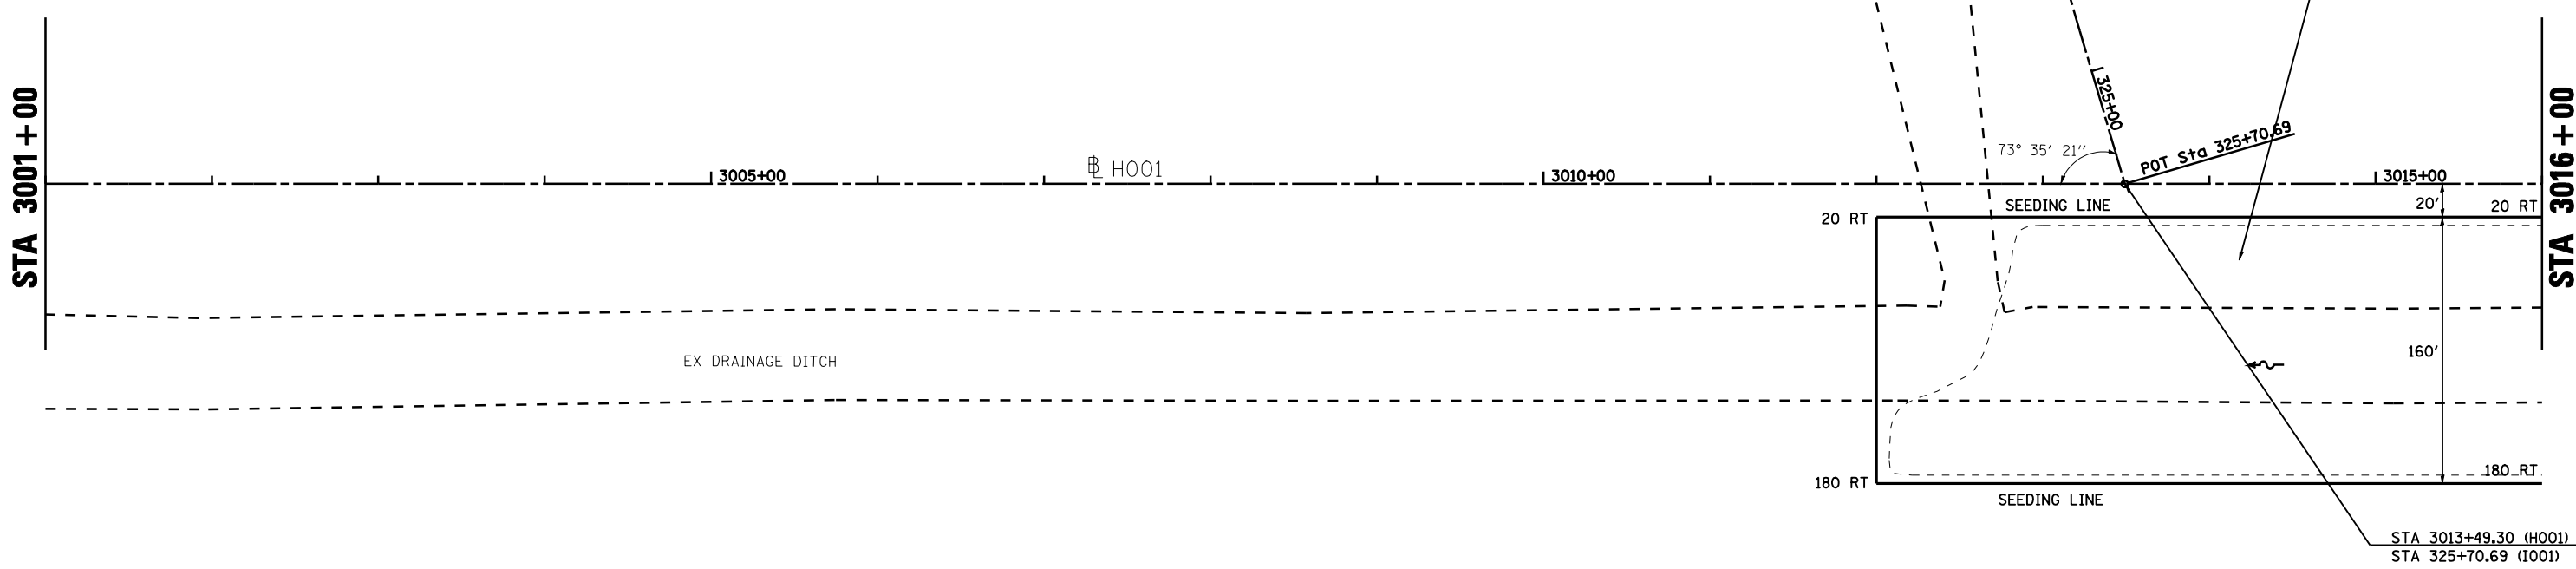

- LAGRANGE WETLAND BANK
- D6 WETLAND MITIGATION 3

FILE NAME =	USER NAME = laughlinr1	DESIGNED -	REVISED -
C:\Projects\4650305\contract 03\plan_ho1.dgn		DRAWN - KPG	REVISED -
	PLOT SCALE = 100.0000' / IN.	CHECKED - JCN	REVISED -
	PLOT DATE = Mar-17-2008 12:05:52PM	DATE -	REVISED -

**STATE OF ILLINOIS
DEPARTMENT OF TRANSPORTATION**

PLAN SHEET - H001

SCALE: SHEET NO. OF SHEETS STA. TO STA.

F.A.P. RTE.	SECTION	COUNTY	TOTAL SHEETS	SHEET NO.
•	••	BROWN	174	40
CONTRACT NO. 72968				
FED. ROAD DIST. NO. ILLINOIS FED. AID PROJECT				