


FIELD # 9  
STATE OF ILLINOIS

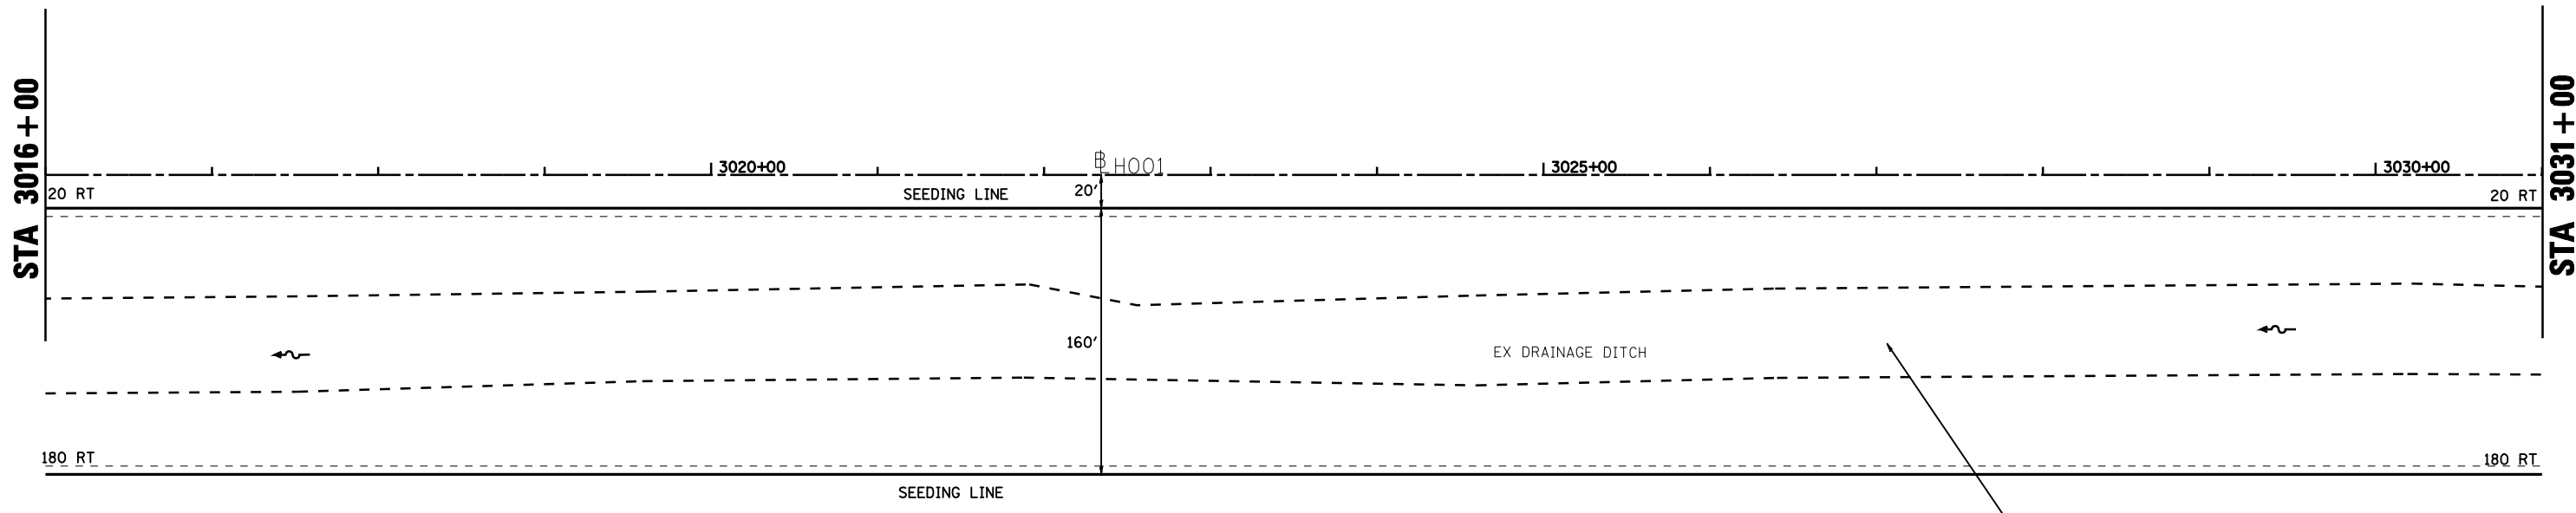

FIELD # 1  
STATE OF ILLINOIS

- LAGRANGE WETLAND BANK
- D6 WETLAND MITIGATION 3

FILE NAME = C:\Projects\d650305\contract 03\plan_h001.dgn	USER NAME = laughlin1	DESIGNED -	REVISED -	<b>STATE OF ILLINOIS DEPARTMENT OF TRANSPORTATION</b>	<b>PLAN SHEET - H001</b>			F.A.P. RTE.	SECTION	COUNTY	TOTAL SHEETS	SHEET NO.
		DRAWN - KPG	REVISED -					•	••	BROWN	174	41
		CHECKED - JCN	REVISED -		CONTRACT NO. 72968							
		DATE -	REVISED -		SCALE:	SHEET NO.	OF SHEETS	STA.	TO STA.	FED. ROAD DIST. NO.	ILLINOIS FED. AID PROJECT	