


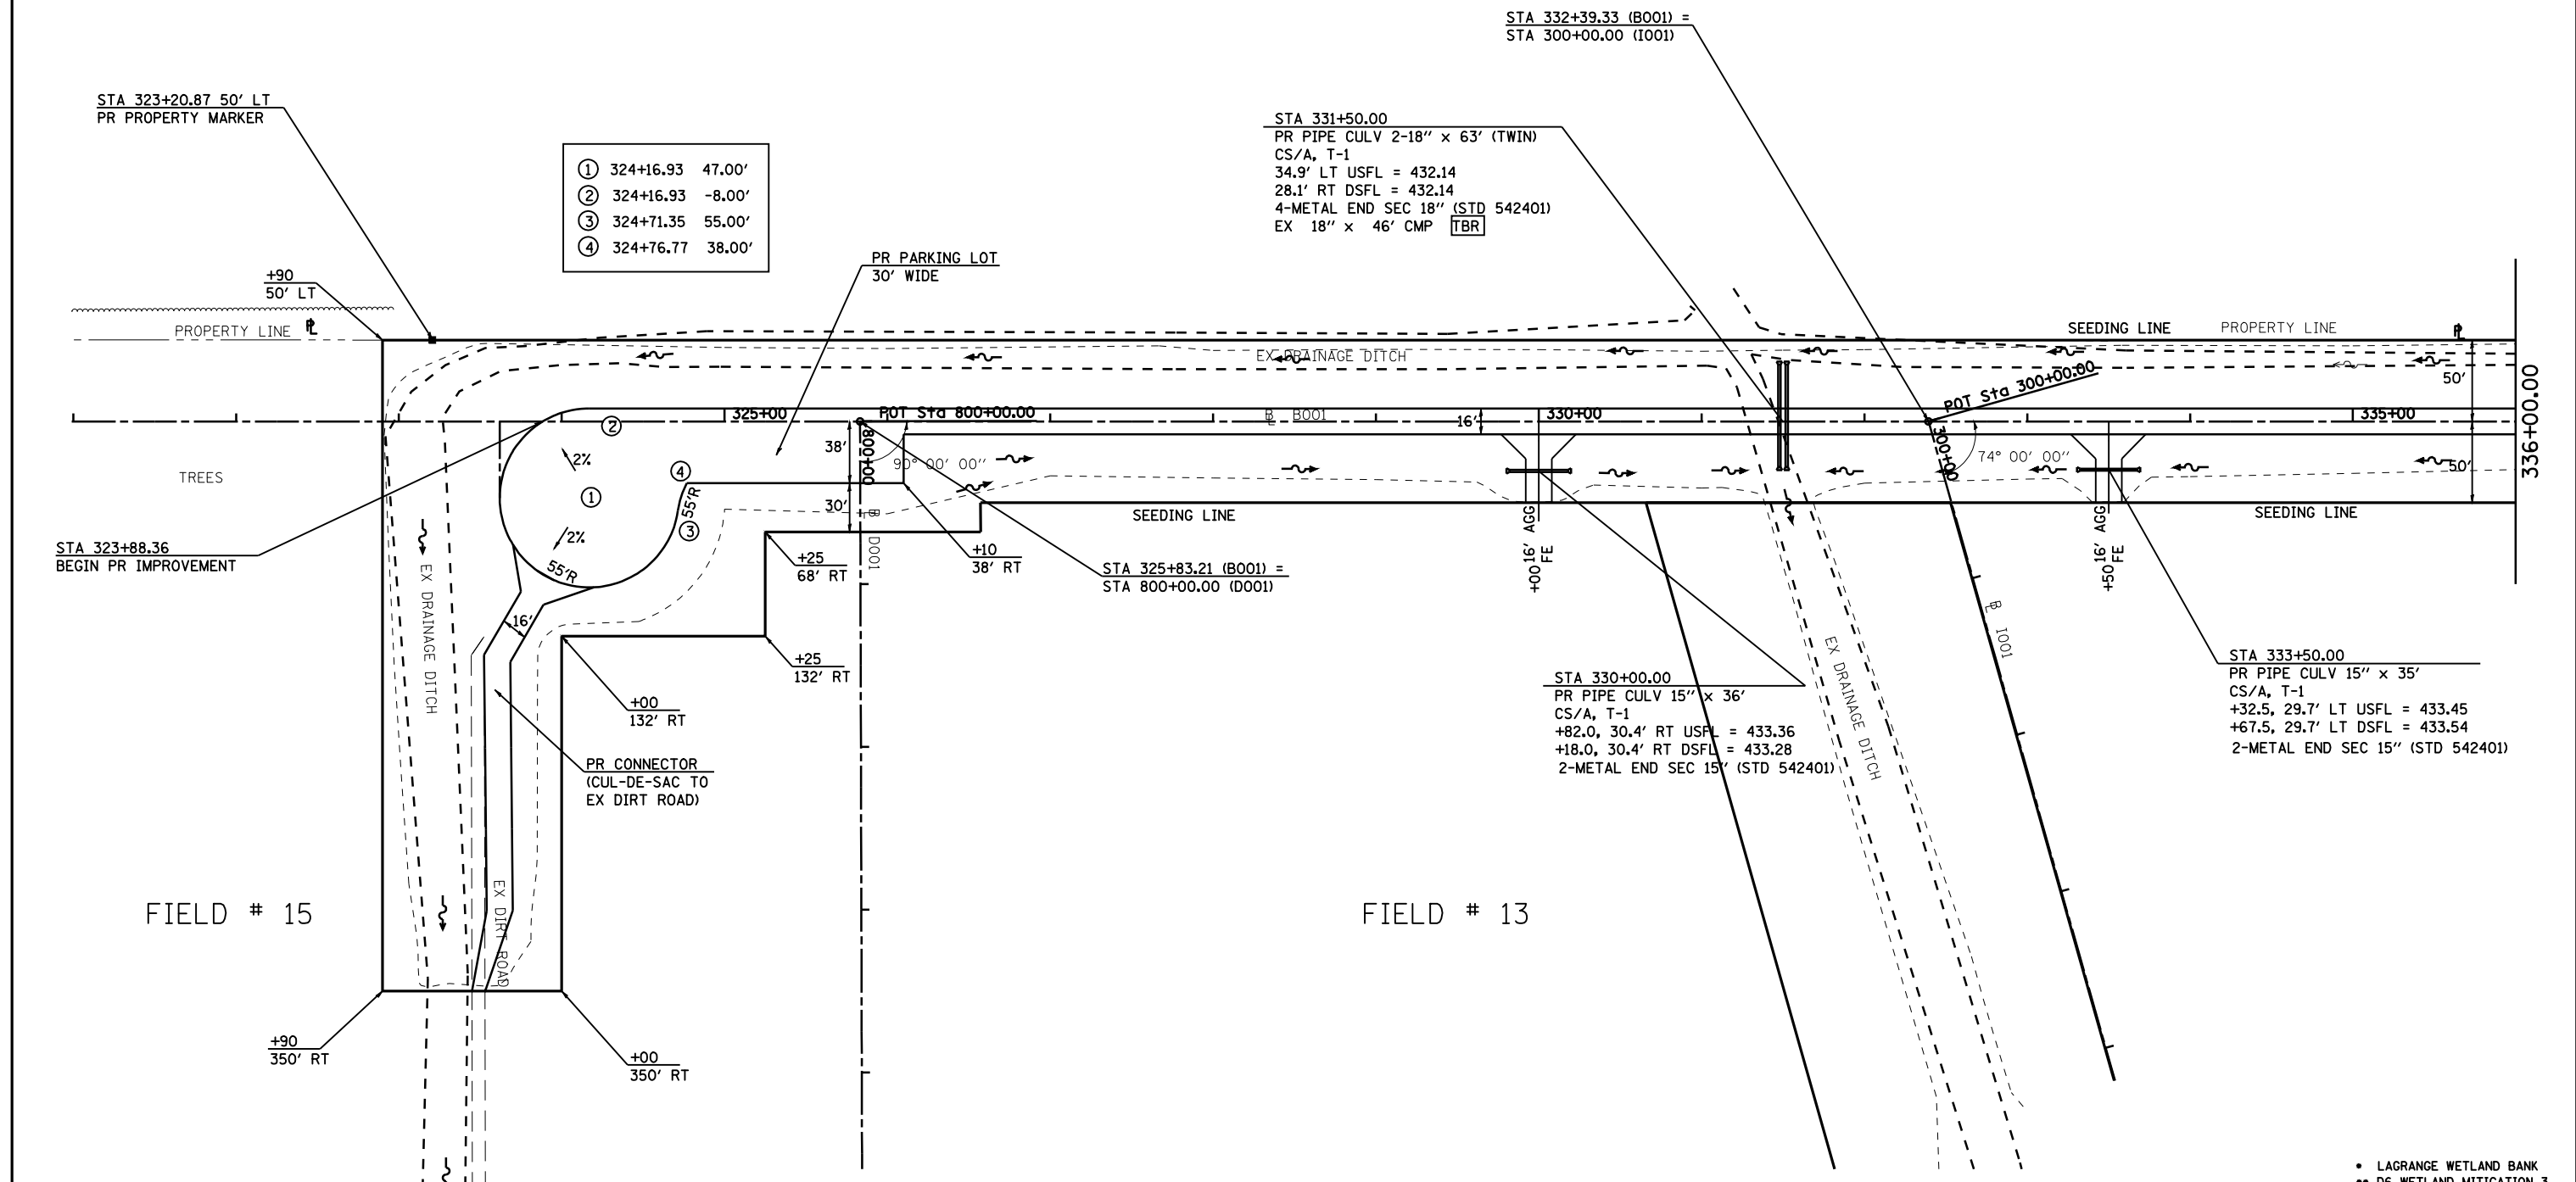

PRIVATE PROPERTY



FILE NAME = C:\Projects\d650305\contract 03\sh1.plt	USER NAME = laughlin1	DESIGNED -	REVISED -	STATE OF ILLINOIS DEPARTMENT OF TRANSPORTATION	PLAN SHEET - B001			F.A.P. RTE.	SECTION	COUNTY	TOTAL SHEETS	SHEET NO.
		DRAWN - KPG	REVISED -					•	••	BROWN	174	44
		CHECKED - JCN	REVISED -		CONTRACT NO. 72968							
		DATE -	REVISED -		SCALE:	SHEET NO.	OF SHEETS	STA.	TO STA.	FED. ROAD DIST. NO.	ILLINOIS FED. AID PROJECT	