


WOODS
STATE OF ILLINOIS

PRIVATE PROPERTY

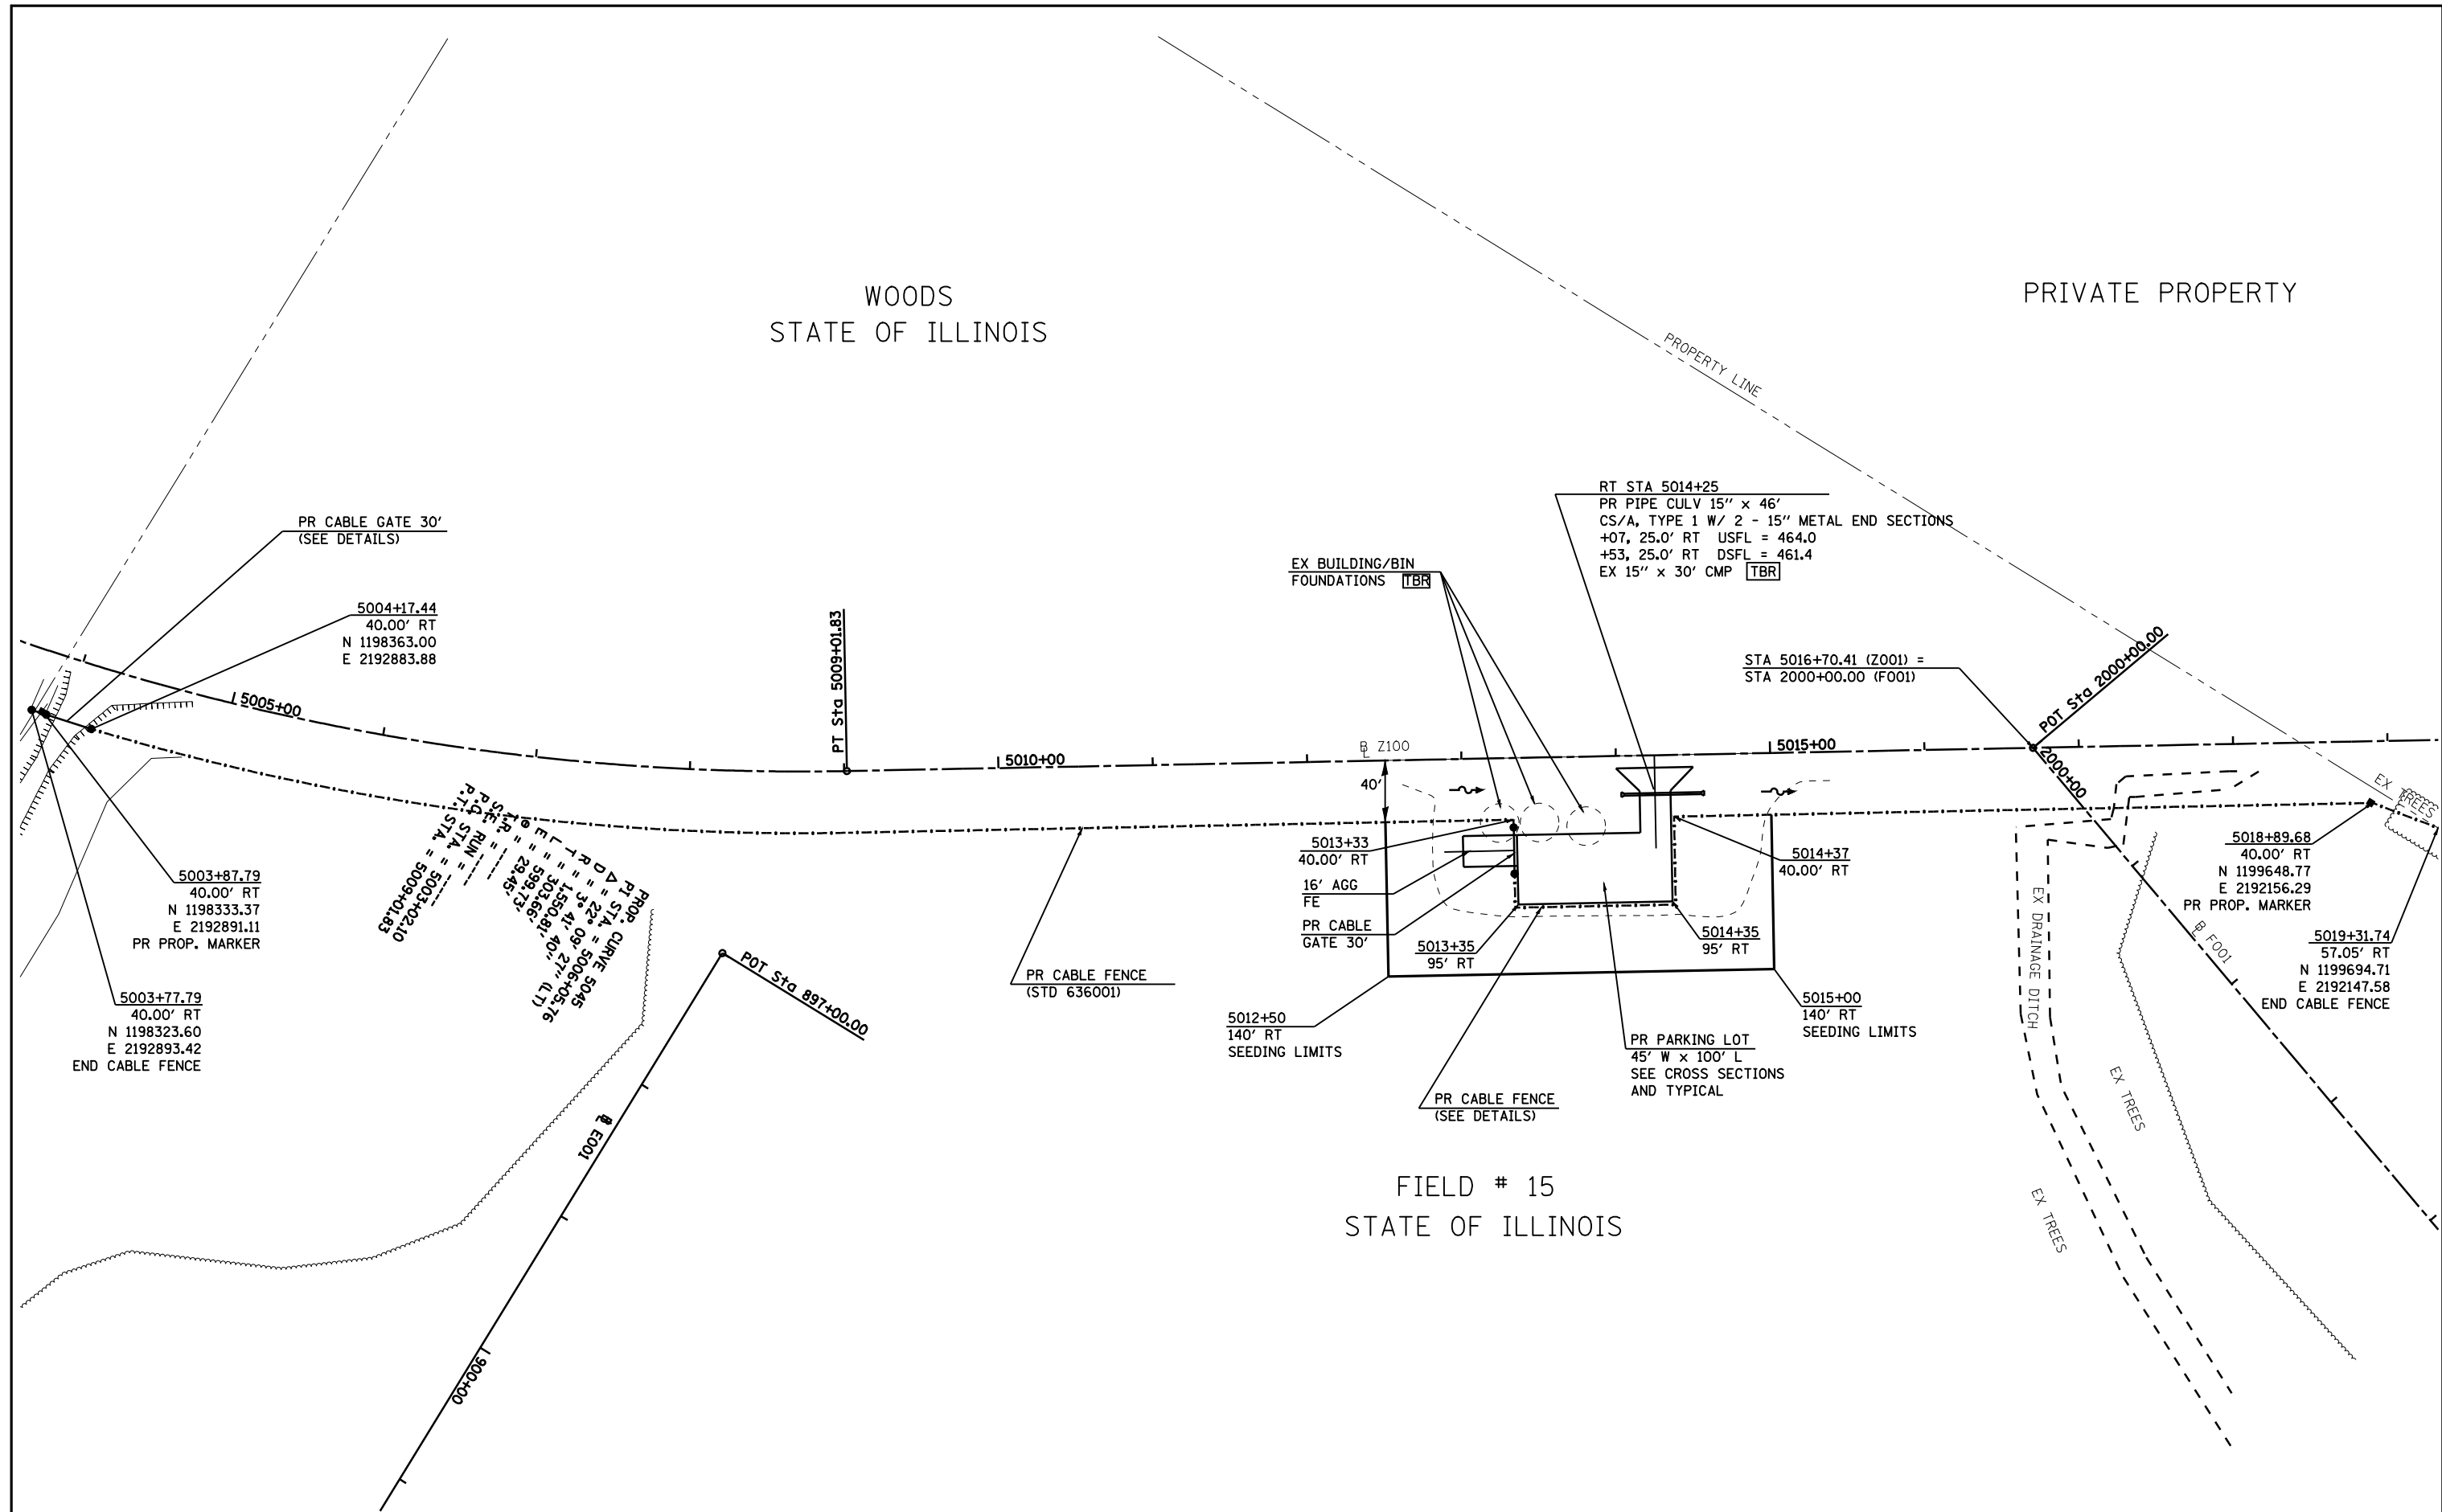

P.T. STA. CURVE 5045
 Δ = 22°
 R = 37.09
 T = 1550.81
 L = 303.68
 E = 589.73
 Δ = 28.45
 P.C. STA. = 5009+01.83
 P.T. STA. = 5009+01.83
 P.I. STA. = 5009+01.83
 P.T. STA. = 5009+01.83

RT STA 5014+25
 PR PIPE CULV 15" x 46'
 CS/A, TYPE 1 W/ 2 - 15" METAL END SECTIONS
 +07, 25.0' RT USFL = 464.0
 +53, 25.0' RT DSFL = 461.4
 EX 15" x 30' CMP [TBR]

STA 5016+70.41 (Z001) =
 STA 2000+00.00 (F001)

EX BUILDING/BIN
 FOUNDATIONS [TBR]

5013+33
 40.00' RT
 16' AGG
 FE
 PR CABLE
 GATE 30'

5014+37
 40.00' RT

5013+35
 95' RT

5014+35
 95' RT

5012+50
 140' RT
 SEEDING LIMITS

PR PARKING LOT
 45' W x 100' L
 SEE CROSS SECTIONS
 AND TYPICAL

5015+00
 140' RT
 SEEDING LIMITS

5018+89.68
 40.00' RT
 N 1199648.77
 E 2192156.29
 PR PROP. MARKER

5019+31.74
 57.05' RT
 N 1199694.71
 E 2192147.58
 END CABLE FENCE

FIELD # 15
STATE OF ILLINOIS

• LAGRANGE WETLAND BANK
 •• D6 WETLAND MITIGATION 3

FILE NAME =	USER NAME = laughlin1	DESIGNED -	REVISED -
C:\Projects\d650305\contract 03\z100.dgn		DRAWN - KPG	REVISED -
	PLOT SCALE = 100.0000' / IN.	CHECKED - JCN	REVISED -
	PLOT DATE = Mar-20-2008 10:41:19AM	DATE -	REVISED -

STATE OF ILLINOIS
 DEPARTMENT OF TRANSPORTATION

PLAN SHEET - Z001

SCALE: SHEET NO. OF SHEETS STA. TO STA.

F.A.P. RTE.	SECTION	COUNTY	TOTAL SHEETS	SHEET NO.
•	••	BROWN	174	49
CONTRACT NO. 72968				
FED. ROAD DIST. NO. ILLINOIS FED. AID PROJECT				