


DATE	
BY	
FINAL SURVEY	SURVEYED
NOTE BOOK	PLOTTED
NO.	TEMPLATE
	AREAS
	CHECKED

DATE	
BY	
ORIGINAL SURVEY	SURVEYED
NOTE BOOK	PLOTTED
NO.	TEMPLATE
	AREAS
	CHECKED

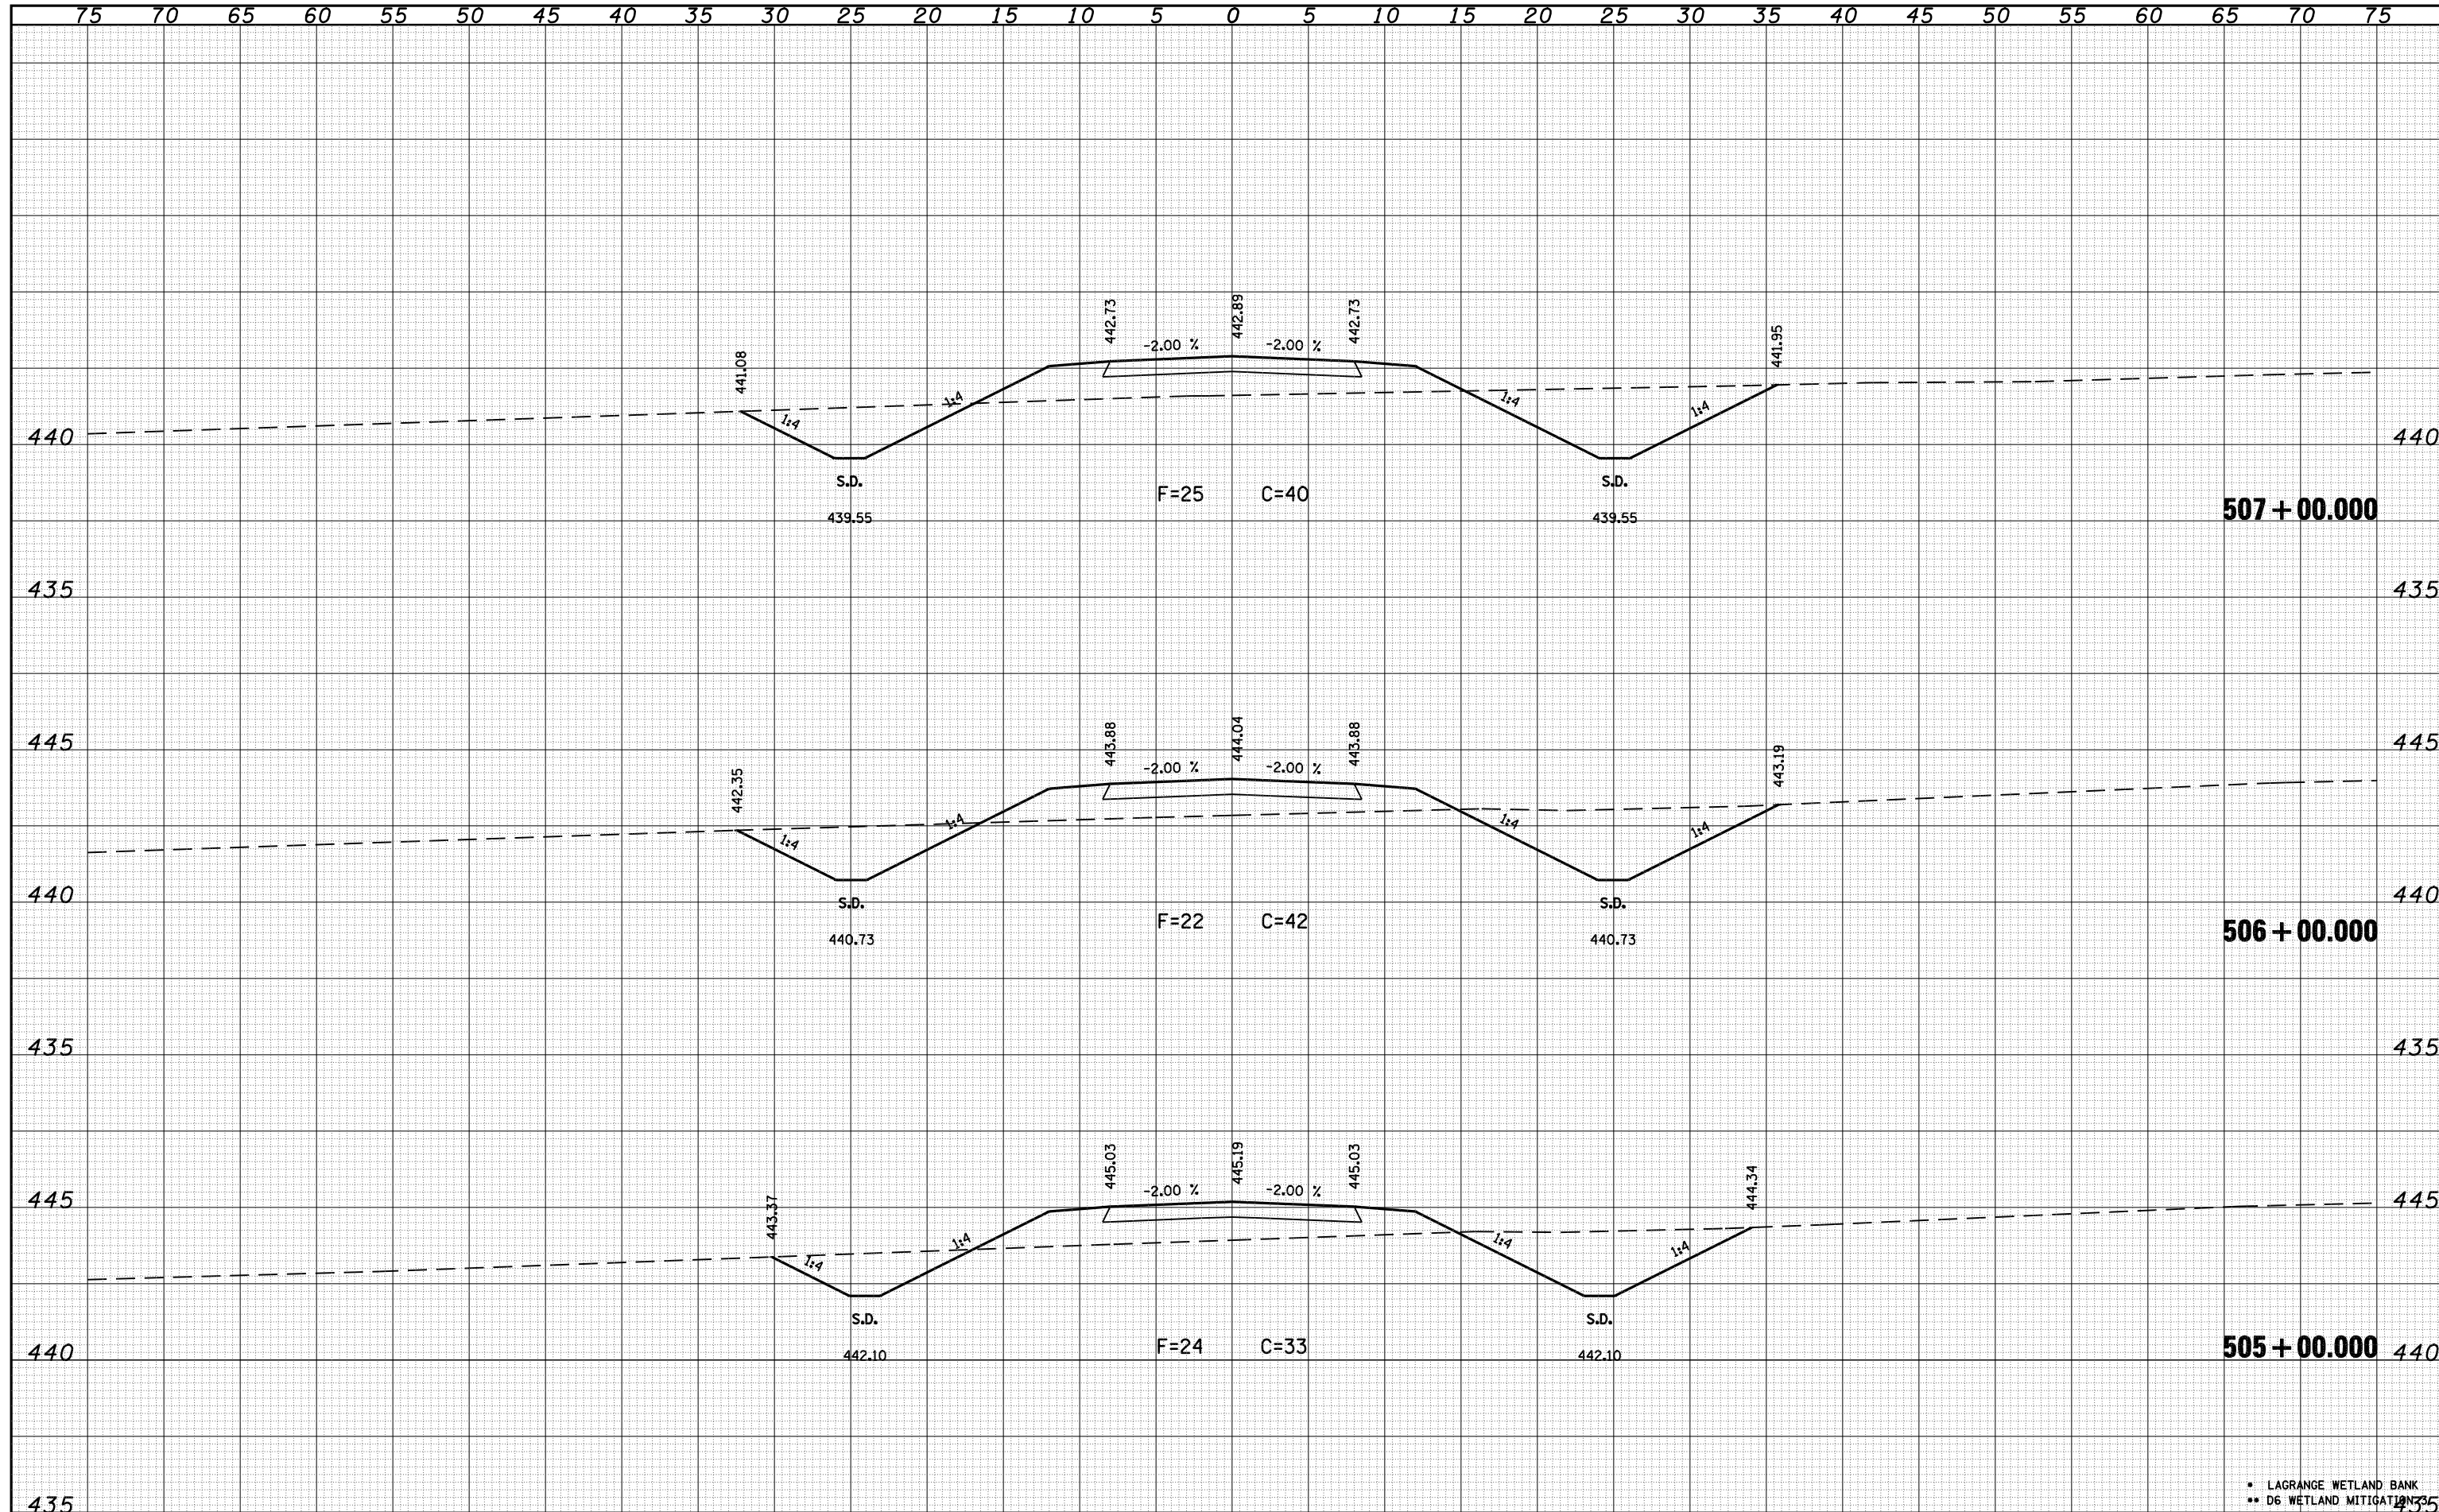

• LAGRANGE WETLAND BANK
 ** D6 WETLAND MITIGATION

FILE NAME = C:\Projects\d650305\contract 03\xse001sheet.dgn	USER NAME = laughlin1	DESIGNED -	REVISED -	STATE OF ILLINOIS DEPARTMENT OF TRANSPORTATION	CROSS SECTIONS A001			F.A.P. RTE.	SECTION	COUNTY	TOTAL SHEETS	SHEET NO.
		DRAWN - KPG	REVISED -		SCALE:	SHEET NO.	OF	SHEETS	STA. 505+00.000 TO STA. 507+00.000	FED. ROAD DIST. NO.	ILLINOIS	FED. AID PROJECT
		CHECKED - JCN	REVISED -									
		DATE -	REVISED -									