


DATE	
BY	
SURVEYED	
PLOTTED	
TEMPLATE	
AREAS	
CHECKED	
FINAL SURVEY	
NOTE BOOK	
NO.	

DATE	
BY	
SURVEYED	
PLOTTED	
TEMPLATE	
AREAS	
CHECKED	
ORIGINAL SURVEY	
NOTE BOOK	
NO.	

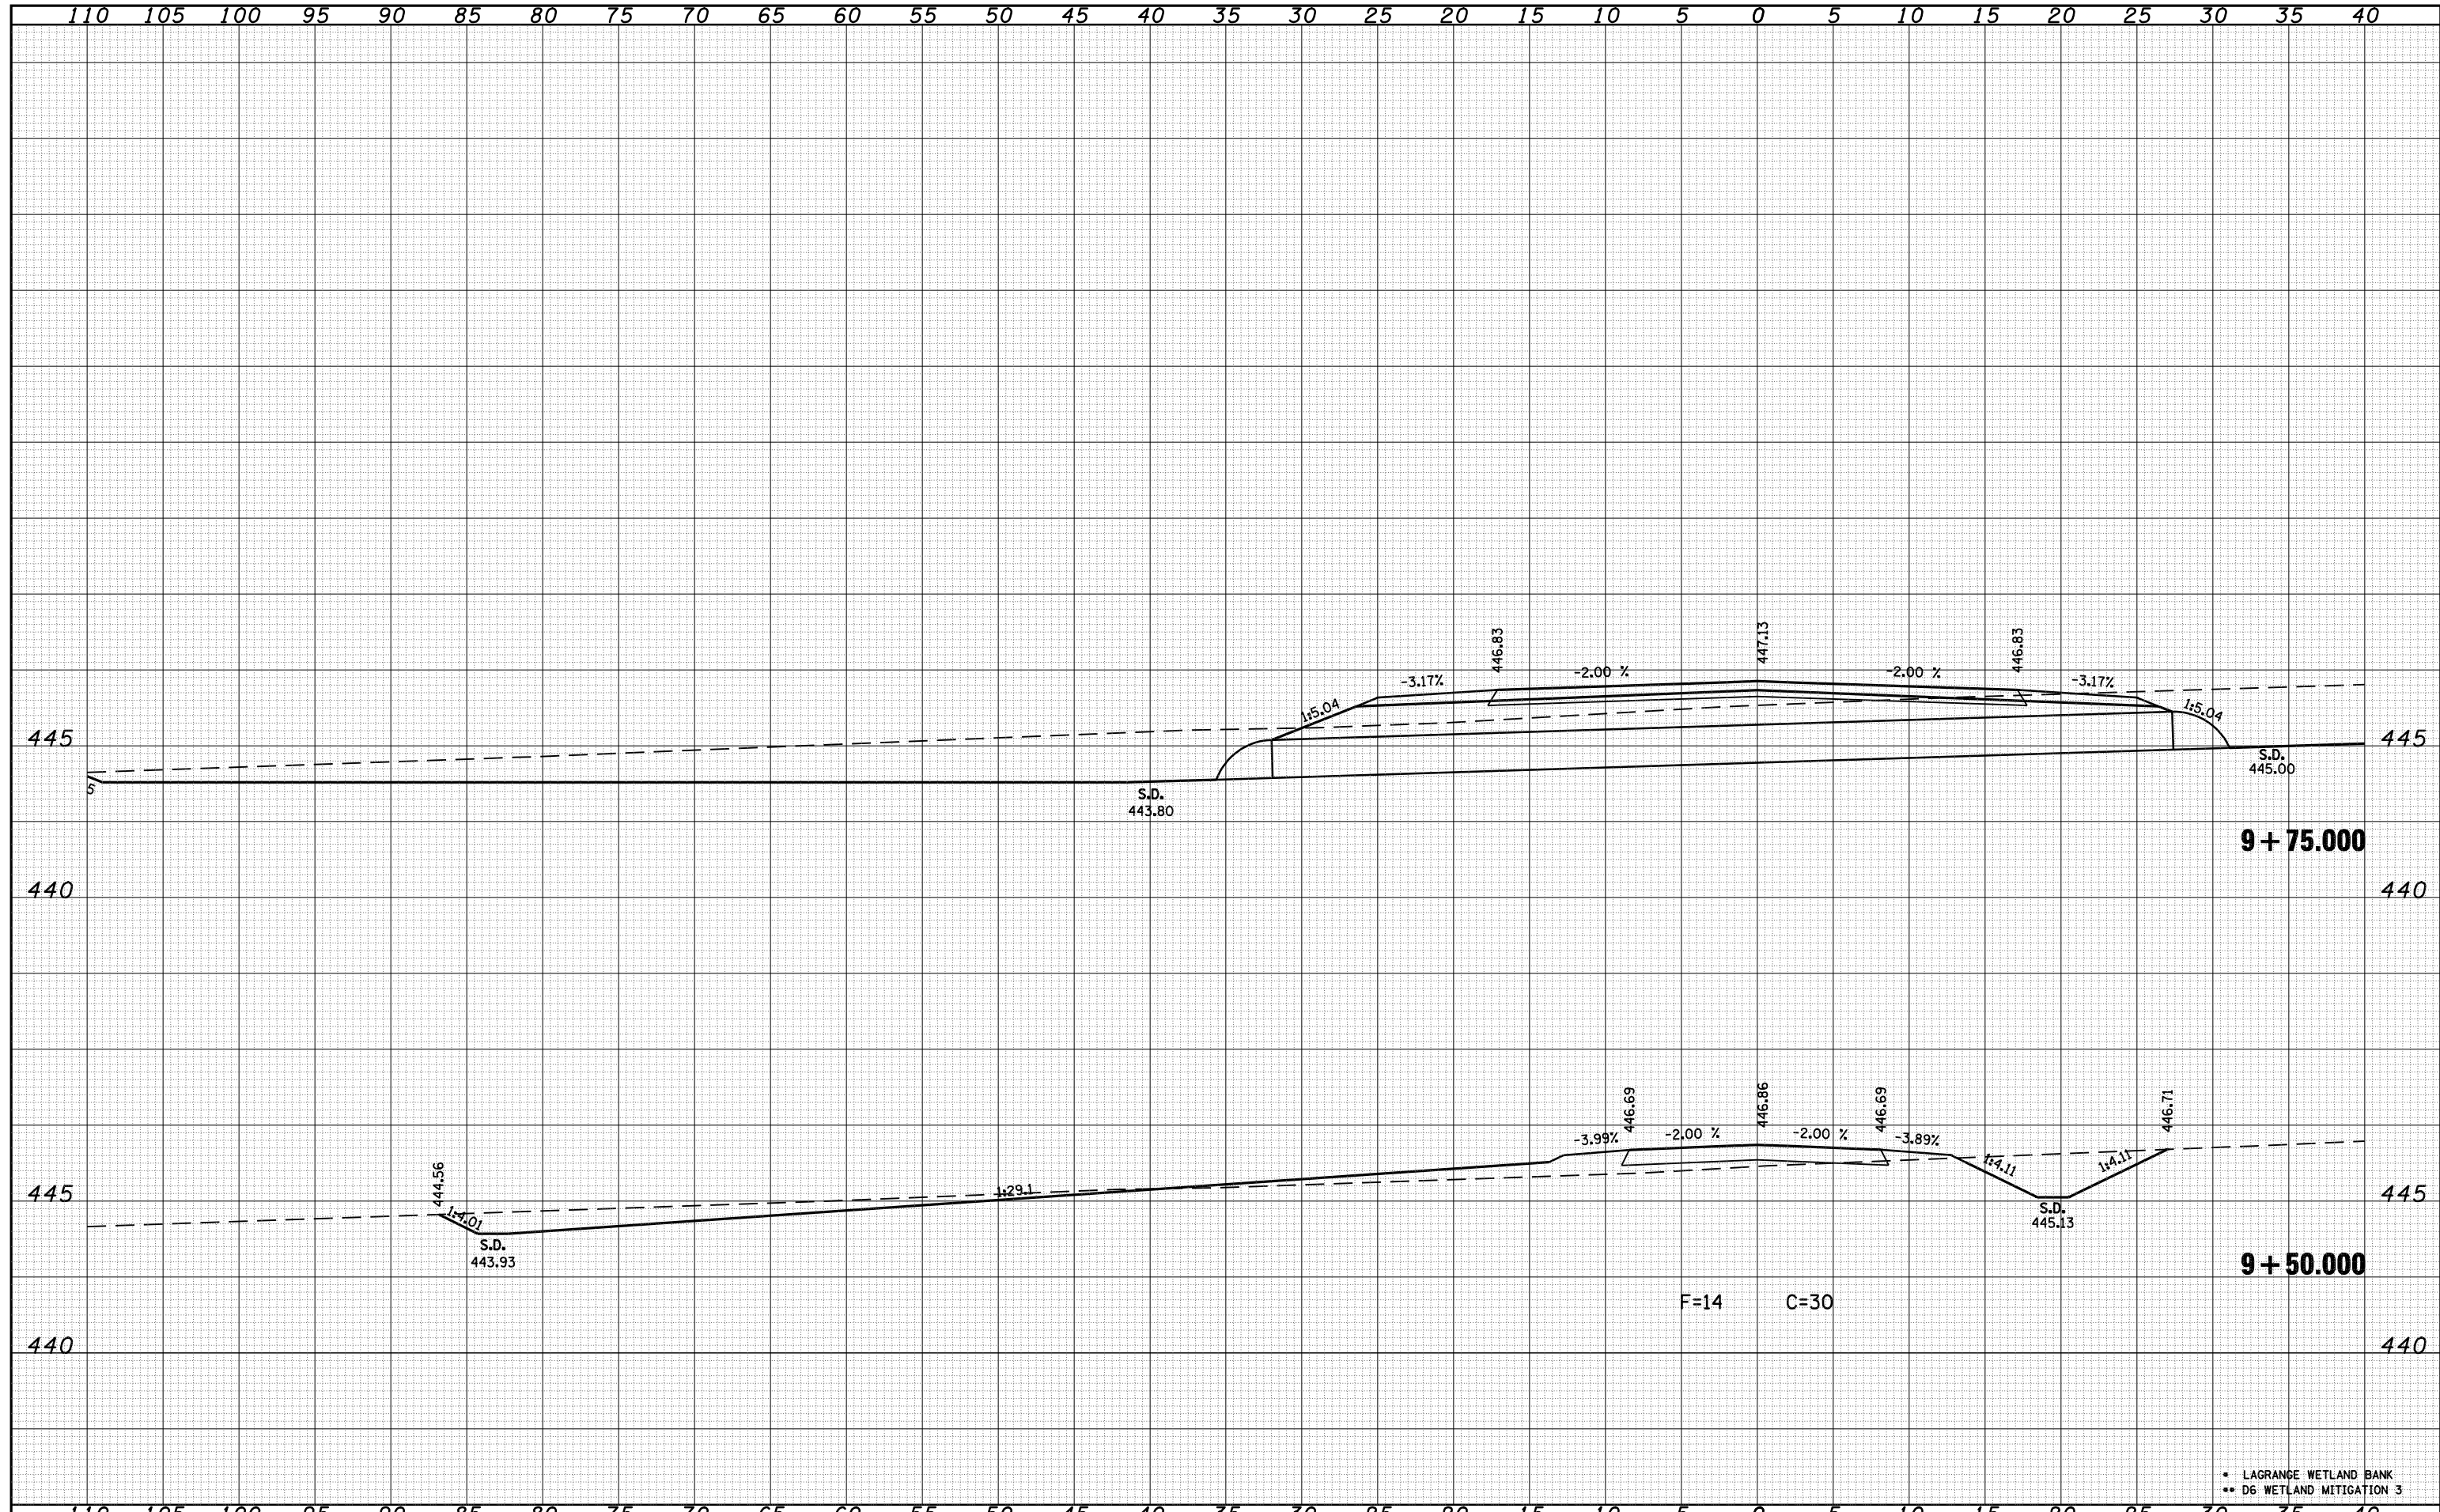

FILE NAME =	USER NAME = laughlin1	DESIGNED -	REVISED -	STATE OF ILLINOIS DEPARTMENT OF TRANSPORTATION	CROSS SECTIONS A001B		F.A.P. RTE.	SECTION	COUNTY	TOTAL SHEETS	SHEET NO.
C:\Projects\d650305\contract 03\ase001b\sheet.dgn	PLOT SCALE = 10.0000' / IN.	DRAWN - KPG	REVISED -				•	••	BROWN	174	72
PLOT DATE = Mar-17-2008 12:07:49PM	DATE -	CHECKED - JCN	REVISED -		SCALE: SHEET NO. OF SHEETS STA. 9+50.000 TO STA. 9+75.000		CONTRACT NO. 72968				
		DATE -	REVISED -				FED. ROAD DIST. NO. ILLINOIS FED. AID PROJECT				

• LAGRANGE WETLAND BANK
 •• D6 WETLAND MITIGATION 3