


DATE	
BY	
SURVEYED	
PLOTTED	
TEMPLATE	
AREAS	
CHECKED	
FINAL SURVEY NO.	

DATE	
BY	
SURVEYED	
PLOTTED	
TEMPLATE	
AREAS	
CHECKED	
ORIGINAL SURVEY NO.	

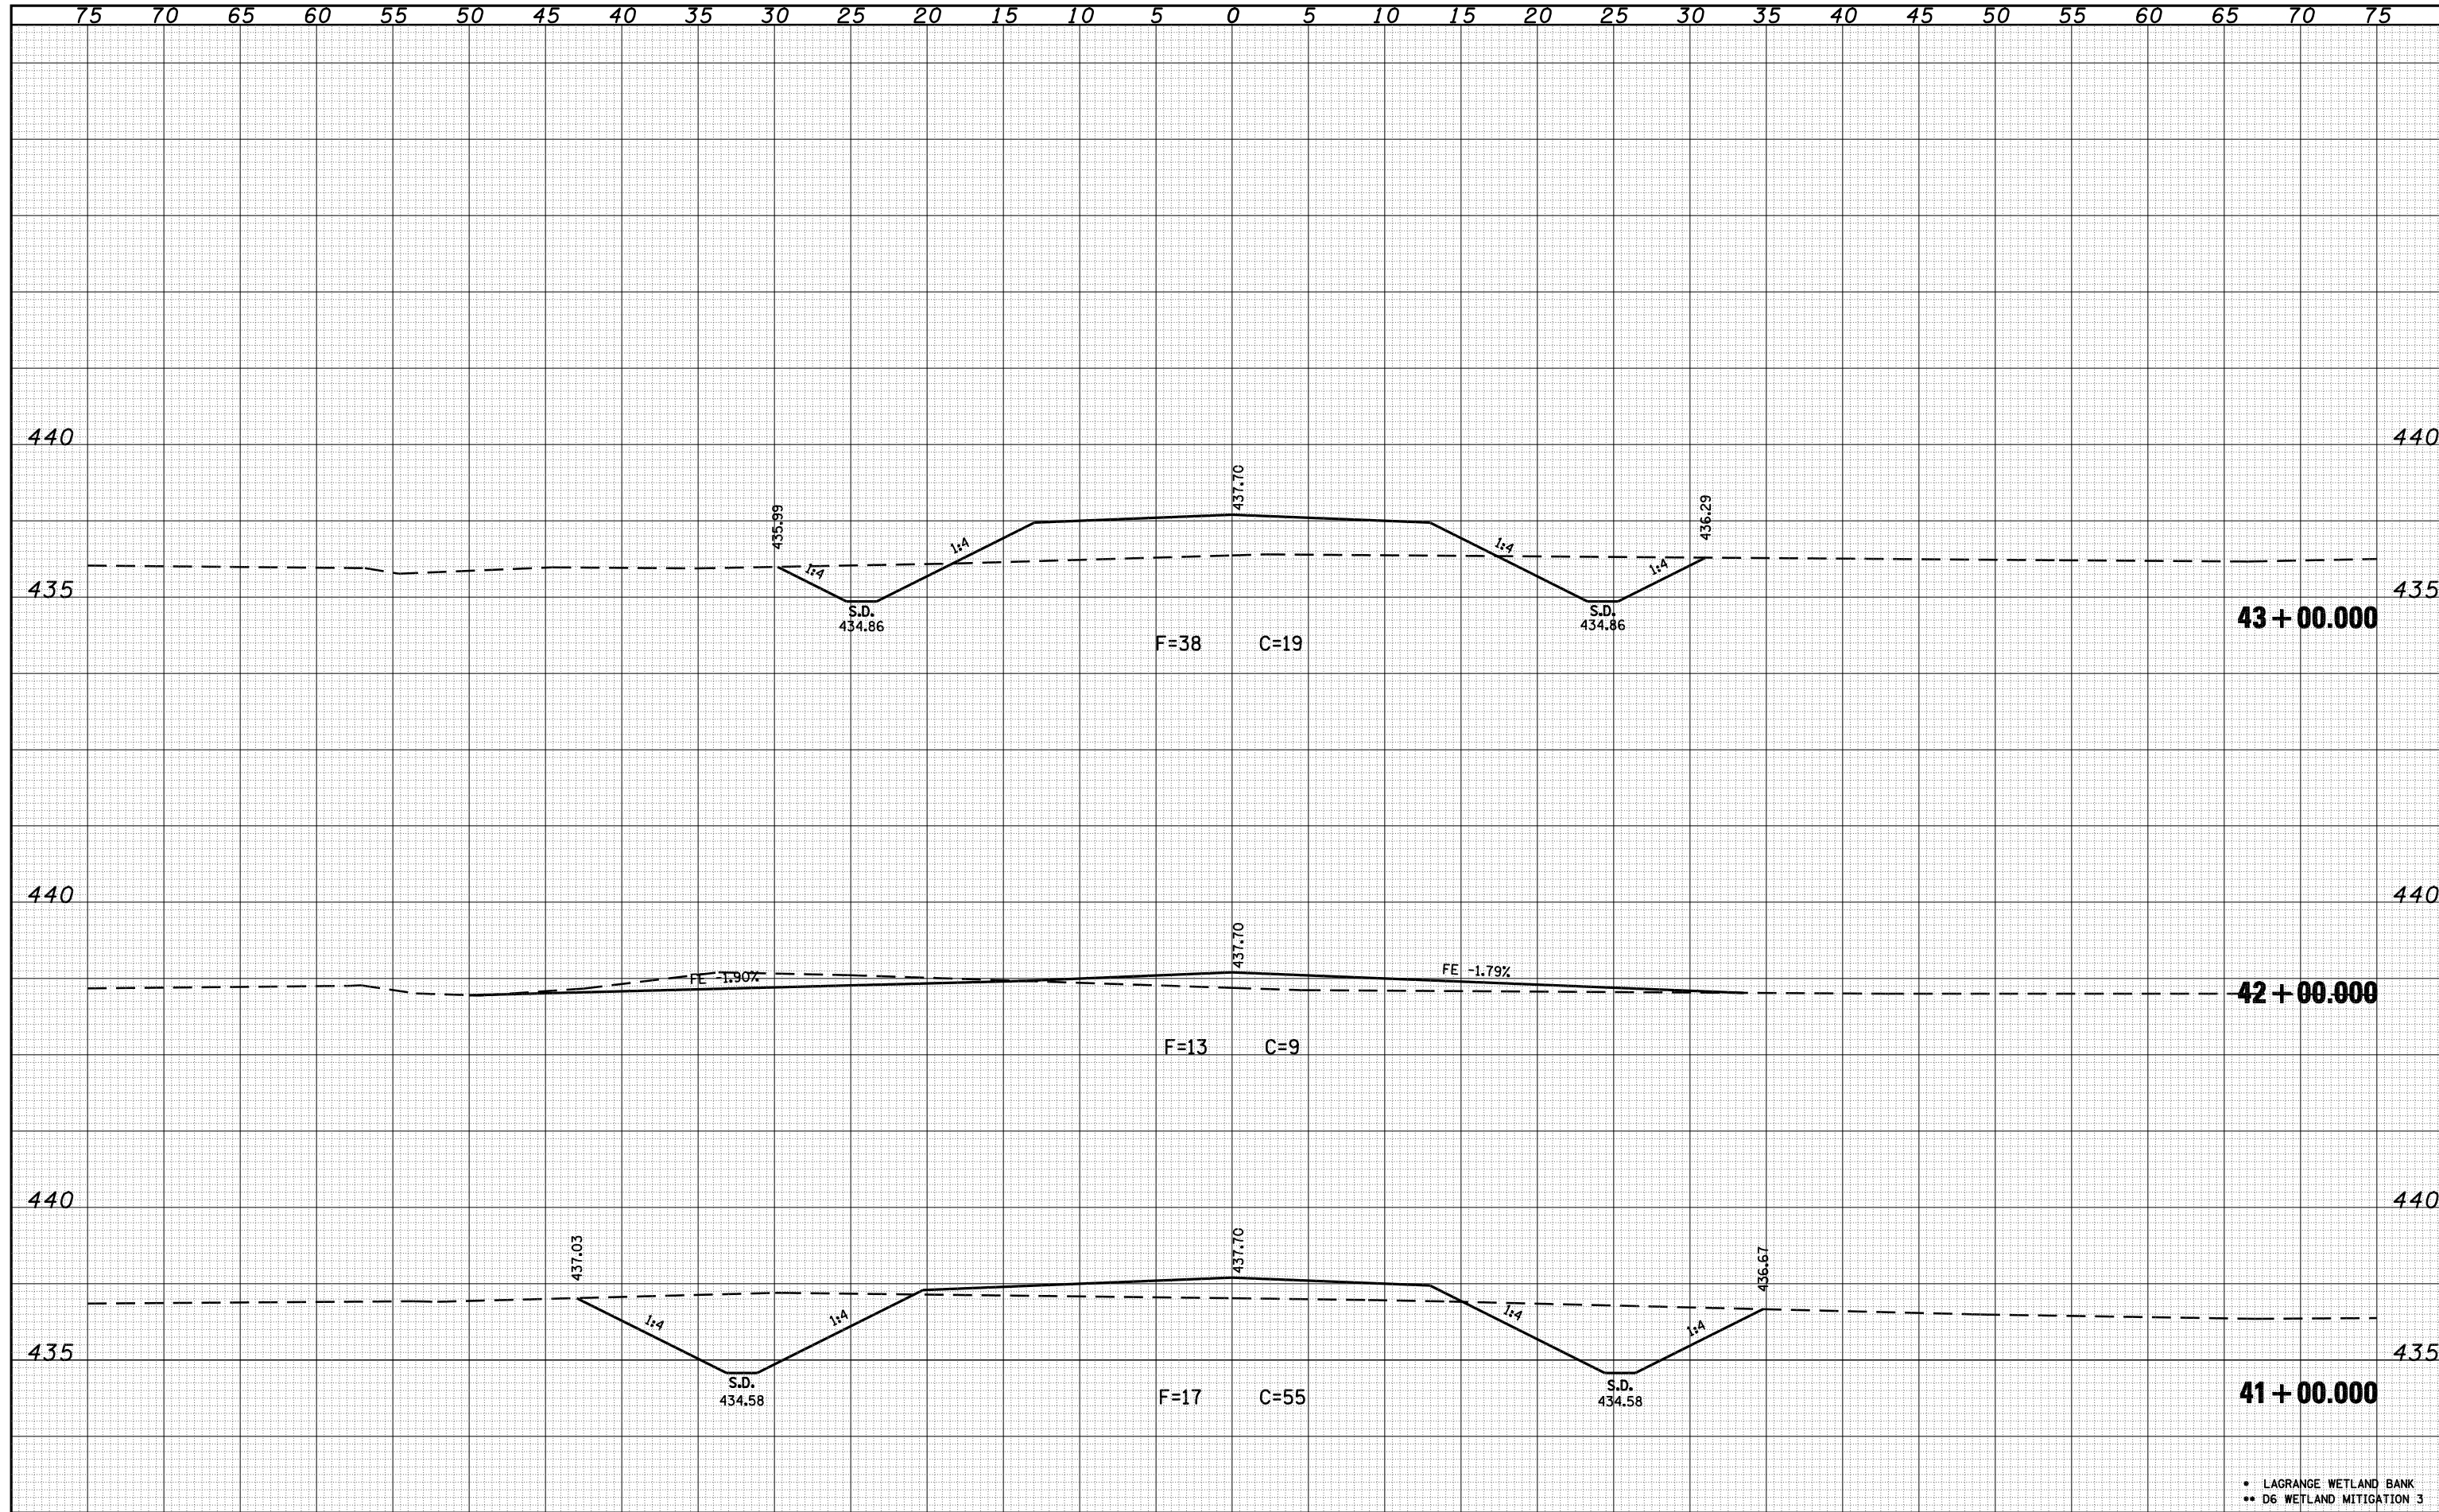

FILE NAME = C:\Projects\650305\contract 03\ase001\sheet.dgn	USER NAME = laughlinr1	DESIGNED -	REVISED -	STATE OF ILLINOIS DEPARTMENT OF TRANSPORTATION	CROSS SECTIONS A001A			F.A.P. RTE. *	SECTION **	COUNTY	TOTAL SHEETS	SHEET NO.
PLOT SCALE = 10.0000' / IN.	CHECKED - JCN	DRAWN - KPG	REVISED -		SCALE:	SHEET NO.	OF SHEETS	STA. 41+00.000 TO STA. 43+00.000	BROWN	174	78	
PLOT DATE = Mar-17-2008 12:08:19PM	DATE -	REVISOR -	REVISOR -					FED. ROAD DIST. NO.	ILLINOIS	FED. AID PROJECT	CONTRACT NO. 72968	

• LAGRANGE WETLAND BANK
 ** D6 WETLAND MITIGATION 3