


DATE	
BY	
SURVEYED	
PLOTTED	
TEMPLATE	
AREAS	
CHECKED	
FINAL SURVEY	
NOTE BOOK	
NO.	

DATE	
BY	
SURVEYED	
PLOTTED	
TEMPLATE	
AREAS	
CHECKED	
ORIGINAL SURVEY	
NOTE BOOK	
NO.	

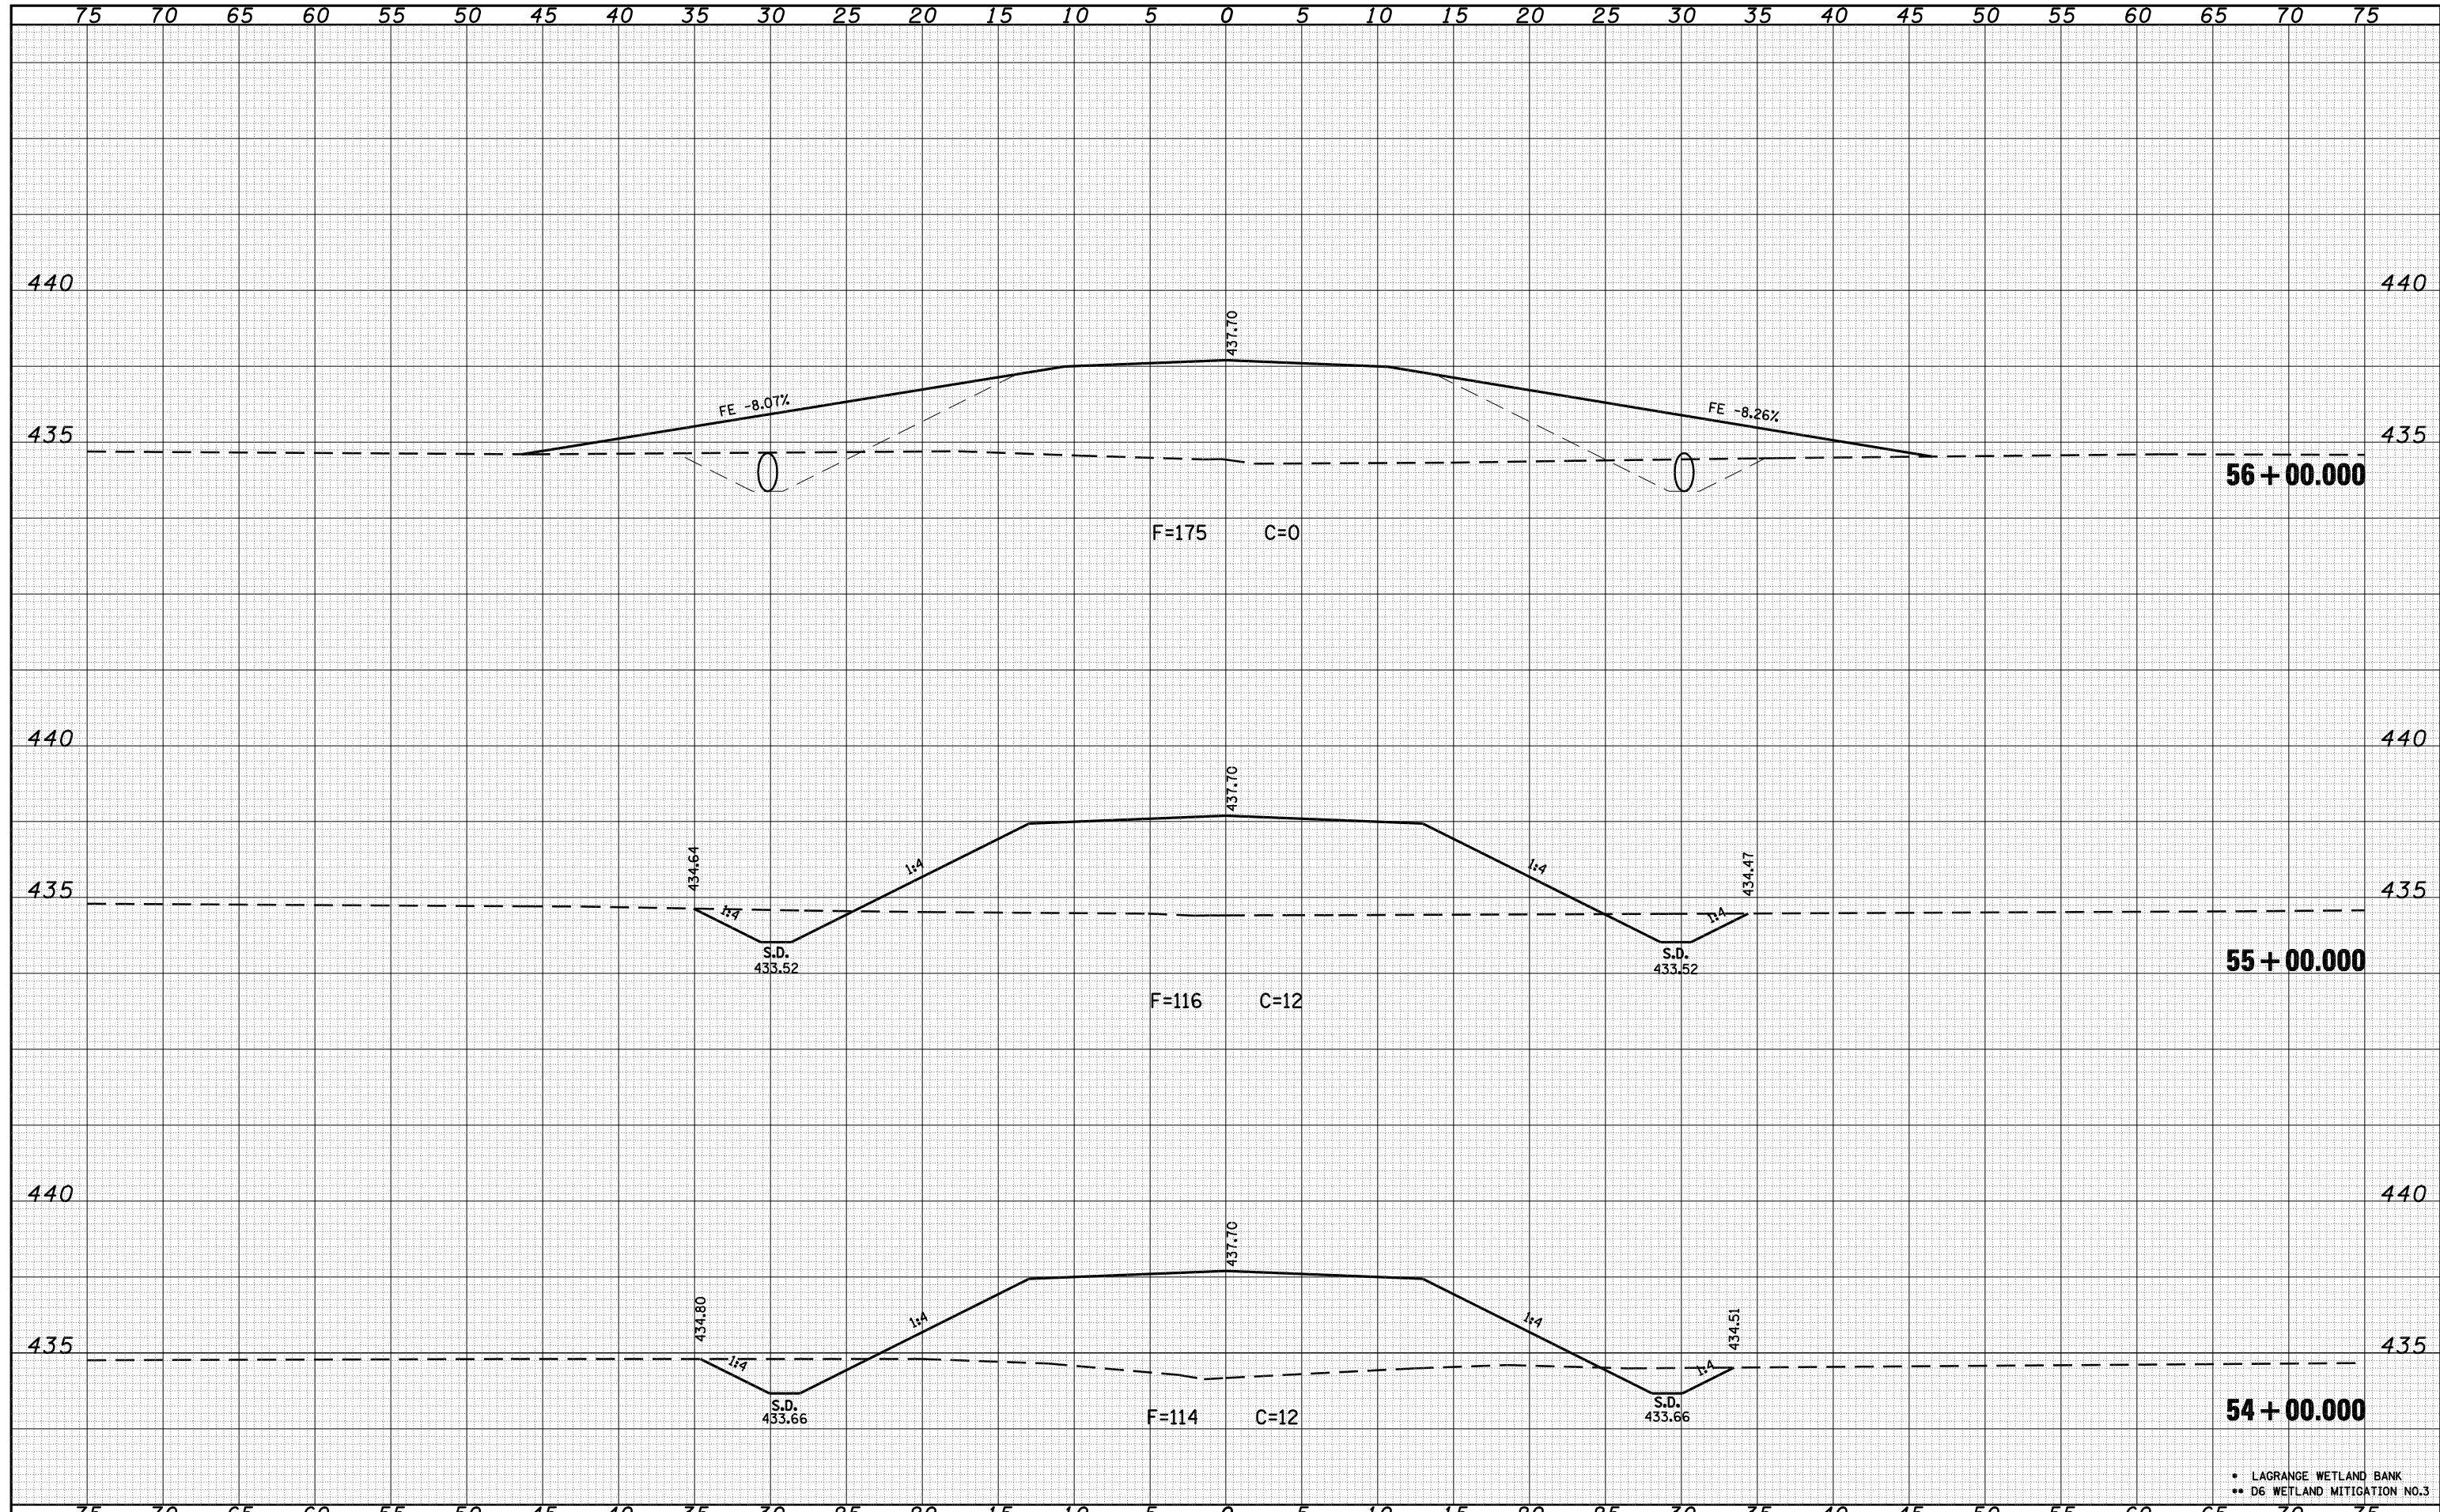

• LAGRANGE WETLAND BANK  
 \*\* D6 WETLAND MITIGATION NO.3

FILE NAME =	USER NAME = laughlinr1	DESIGNED -	REVISED -	<b>STATE OF ILLINOIS DEPARTMENT OF TRANSPORTATION</b>	<b>CROSS SECTIONS A001A</b>			F.A.P. RTE.	SECTION	COUNTY	TOTAL SHEETS	SHEET NO.
C:\Projects\d650305\contract 03\ase001asheet.dgn		DRAWN - KPG	REVISED -		•	**	BROWN	174	83			
PLOT SCALE = 10.0000' / IN.		CHECKED - JCN	REVISED -		SCALE: SHEET NO. OF SHEETS STA. 54+00.000 TO STA. 56+00.000			CONTRACT NO. 72968				
PLOT DATE = Mar-17-2008 12:08:45PM		DATE -	REVISED -		FED. ROAD DIST. NO.		ILLINOIS FED. AID PROJECT					