


DATE	
BY	
SURVEYED	
PLOTTED	
TEMPLATE	
AREAS	
CHECKED	
FINAL SURVEY	
NOTE BOOK	
NO.	

DATE	
BY	
SURVEYED	
PLOTTED	
TEMPLATE	
AREAS	
CHECKED	
ORIGINAL SURVEY	
NOTE BOOK	
NO.	

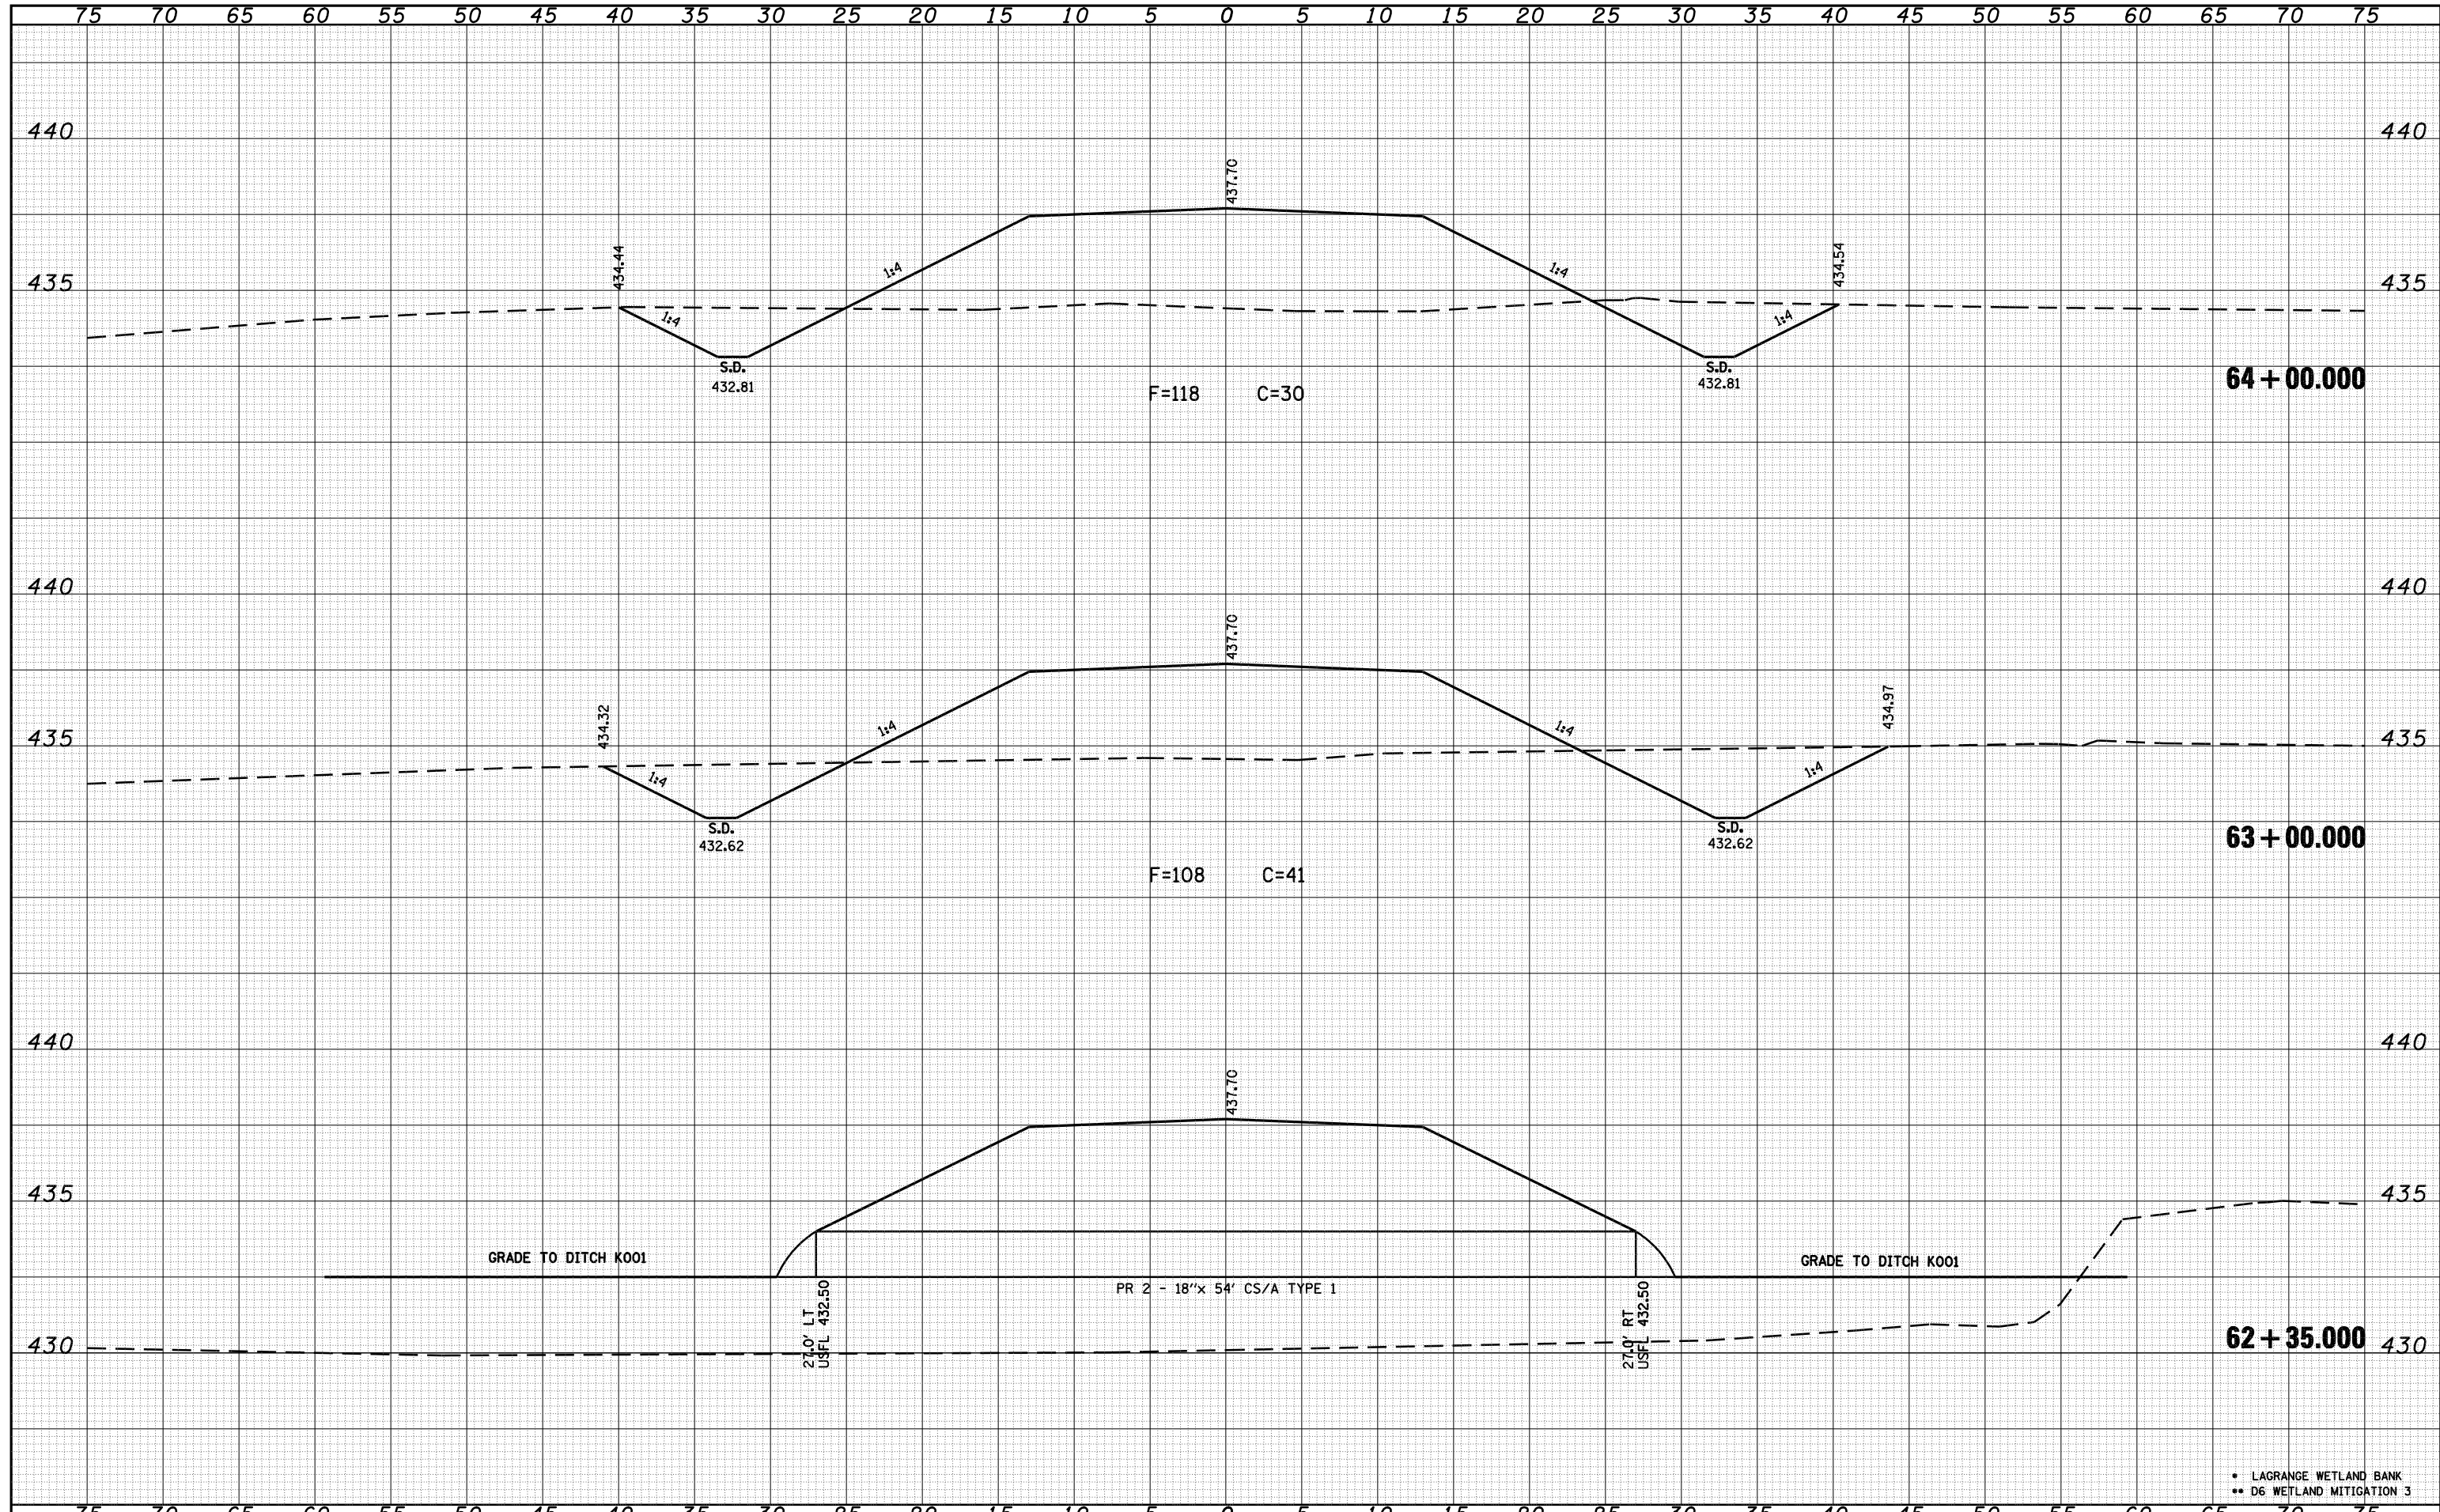

• LAGRANGE WETLAND BANK
 •• D6 WETLAND MITIGATION 3

FILE NAME =	USER NAME = laughlin1	DESIGNED -	REVISED -	STATE OF ILLINOIS DEPARTMENT OF TRANSPORTATION	CROSS SECTIONS A001A			F.A.P. RTE.	SECTION	COUNTY	TOTAL SHEETS	SHEET NO.
C:\Projects\d650305\contract 03\xs001asheet.dgn		DRAWN - KPG	REVISED -		•	••	BROWN	174	86			
PLOT SCALE = 10.0000 "/td> <td></td> <td>CHECKED - JCN</td> <td>REVISED -</td> <td colspan="3">SCALE: SHEET NO. OF SHEETS STA. 62+35.000 TO STA. 64+00.000</td> <td colspan="2">CONTRACT NO. 72968</td>		CHECKED - JCN	REVISED -		SCALE: SHEET NO. OF SHEETS STA. 62+35.000 TO STA. 64+00.000			CONTRACT NO. 72968				
PLOT DATE = Mar-17-2008 12:09:00PM		DATE -	REVISED -		FED. ROAD DIST. NO.		ILLINOIS FED. AID PROJECT					