


DATE	
BY	
FINAL SURVEY	SURVEYED
NOTE BOOK	PLOTTED
NO.	TEMPLATE
	AREAS
	CHECKED

DATE	
BY	
ORIGINAL SURVEY	SURVEYED
NOTE BOOK	PLOTTED
NO.	TEMPLATE
	AREAS
	CHECKED

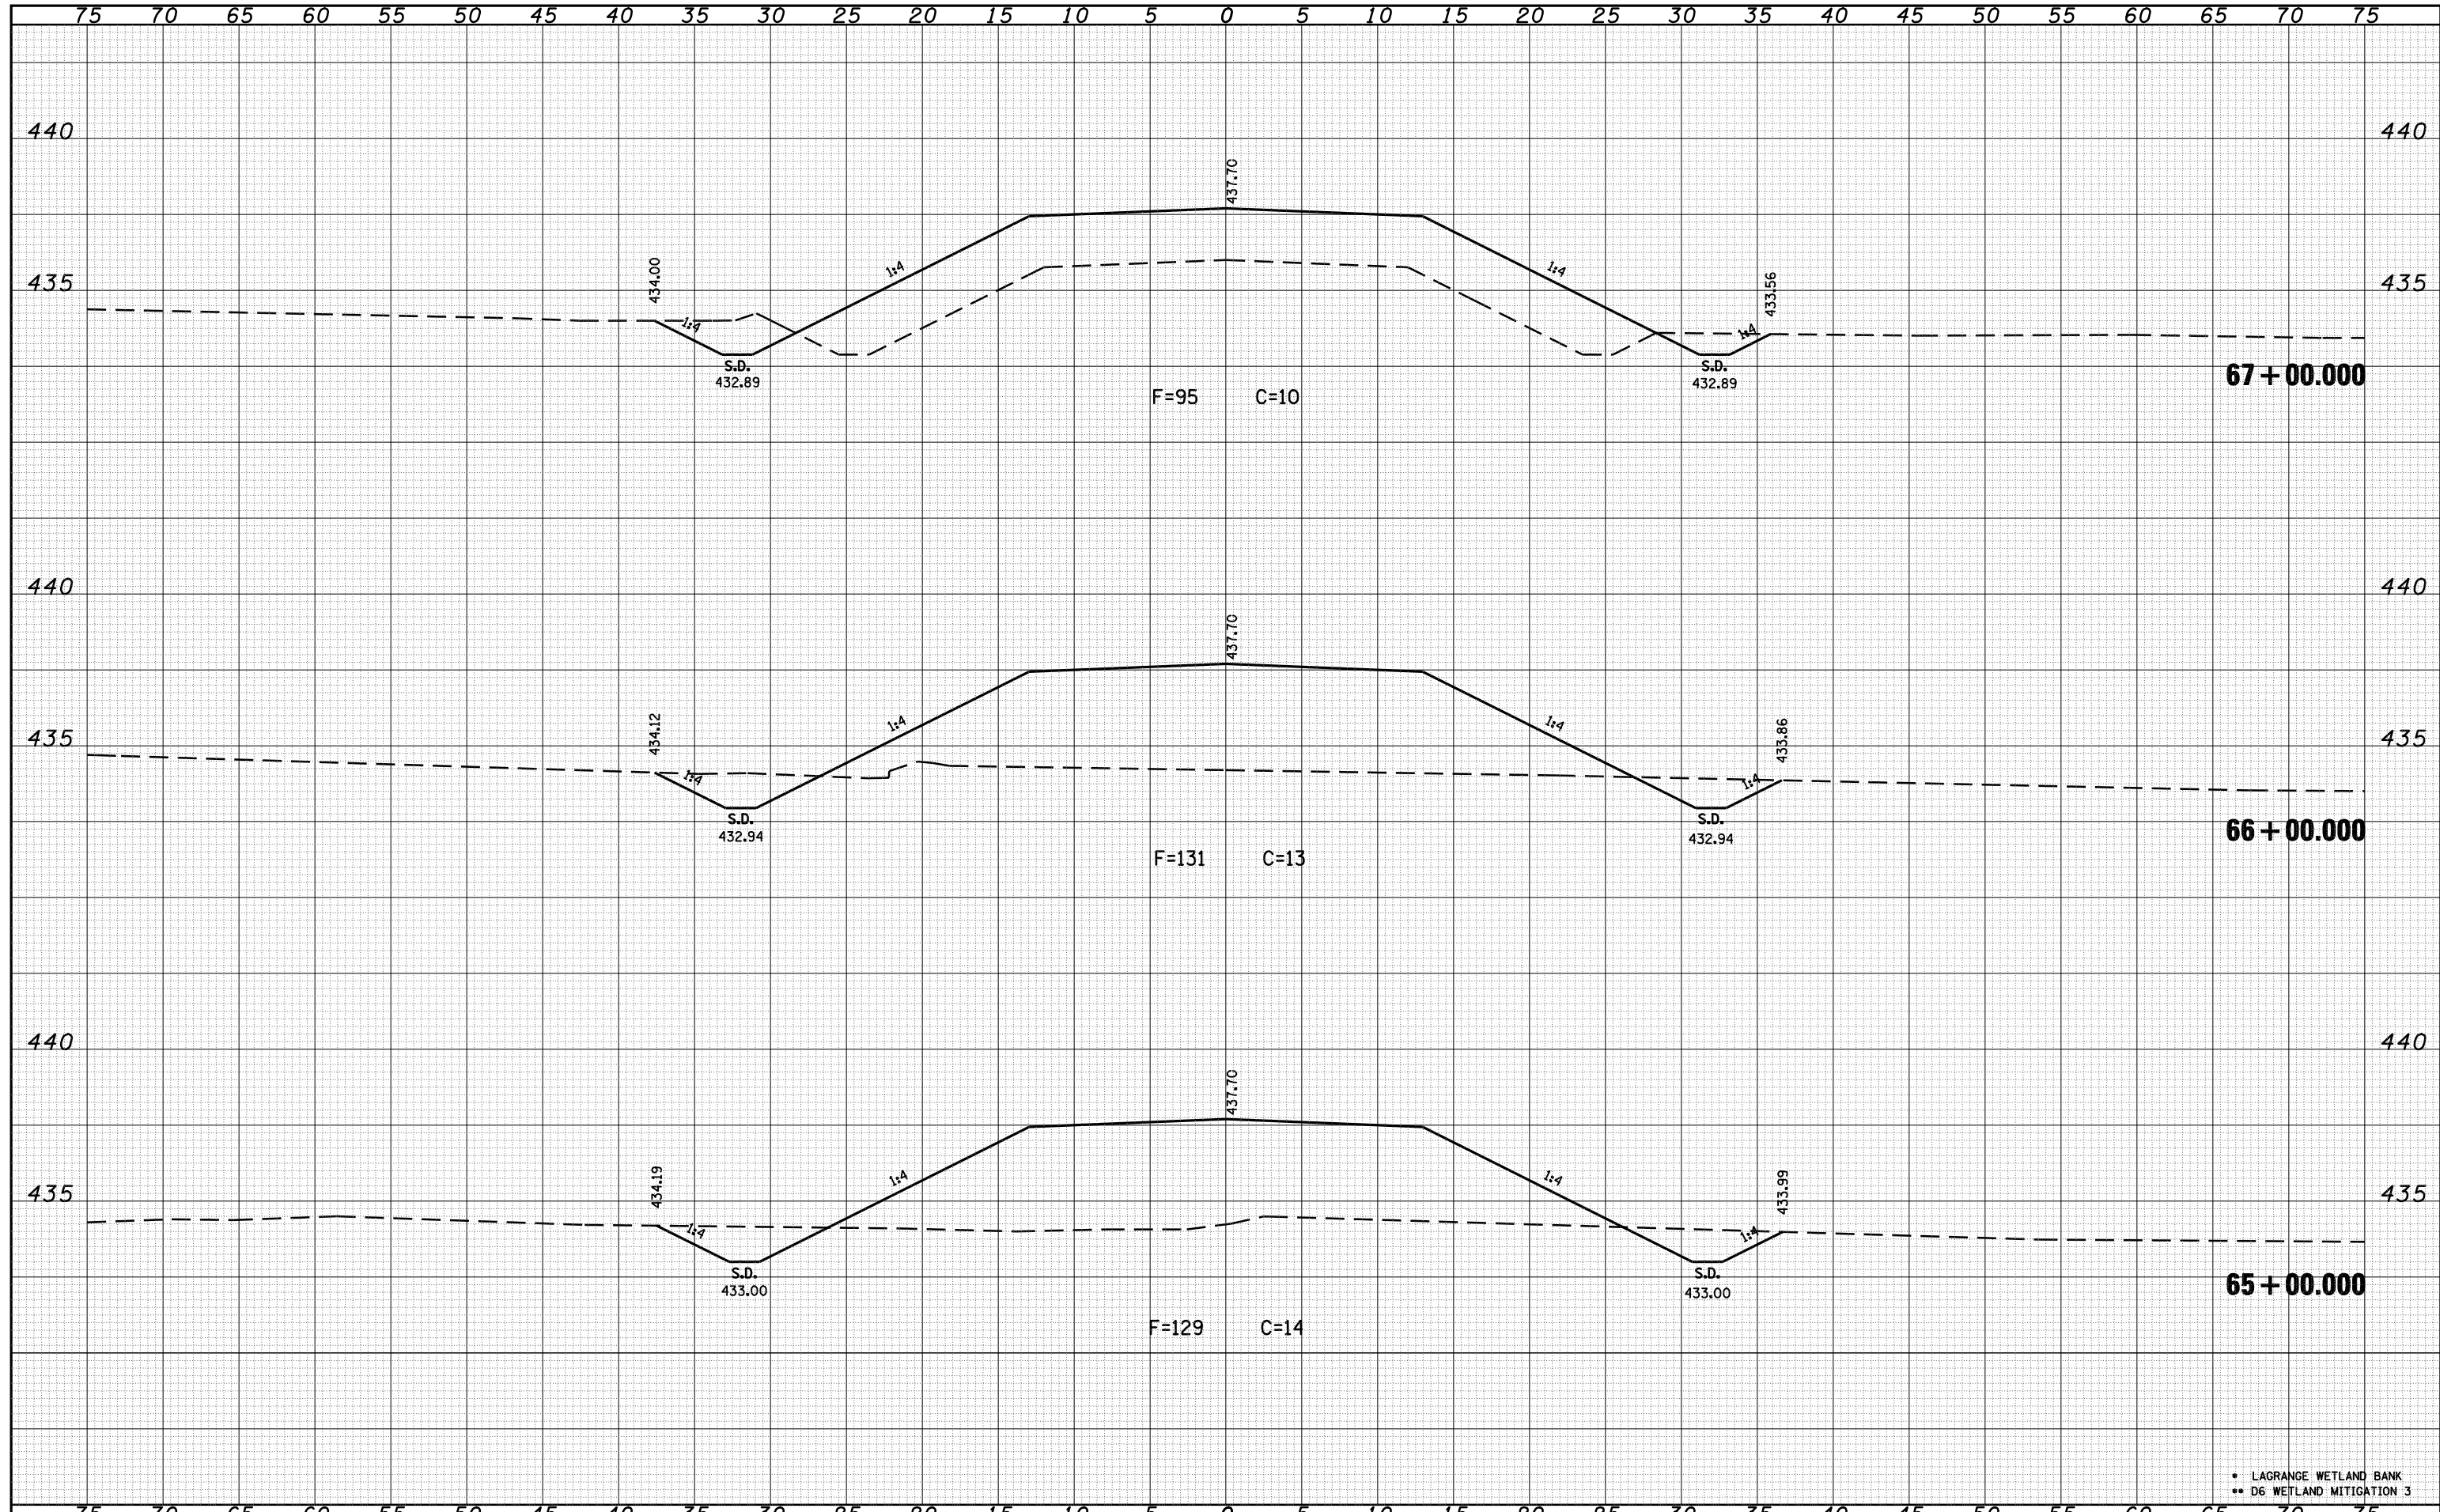

• LAGRANGE WETLAND BANK
 ** D6 WETLAND MITIGATION 3

FILE NAME =	USER NAME = laughlin1	DESIGNED -	REVISED -	STATE OF ILLINOIS DEPARTMENT OF TRANSPORTATION	CROSS SECTIONS A001A			F.A.P. RTE.	SECTION	COUNTY	TOTAL SHEETS	SHEET NO.	
C:\Projects\d650305\contract 03\xse001asheet.dgn		DRAWN - KPG	REVISED -		SCALE:	SHEET NO.	OF SHEETS	STA. 65+00.000 TO STA. 67+00.000	•	**	BROWN	174	87
		CHECKED - JCN	REVISED -										
		DATE -	REVISED -										
	PLOT SCALE = 10.0000' / IN.												
	PLOT DATE = Mar-17-2008 12:09:05PM												
											CONTRACT NO. 72968		
											FED. ROAD DIST. NO. ILLINOIS FED. AID PROJECT		