


DATE	
BY	
FINAL SURVEY NO.	
SURVEYED	
PLOTTED	
TEMPLATE	
AREAS	
CHECKED	

DATE	
BY	
ORIGINAL SURVEY NO.	
SURVEYED	
PLOTTED	
TEMPLATE	
AREAS	
CHECKED	

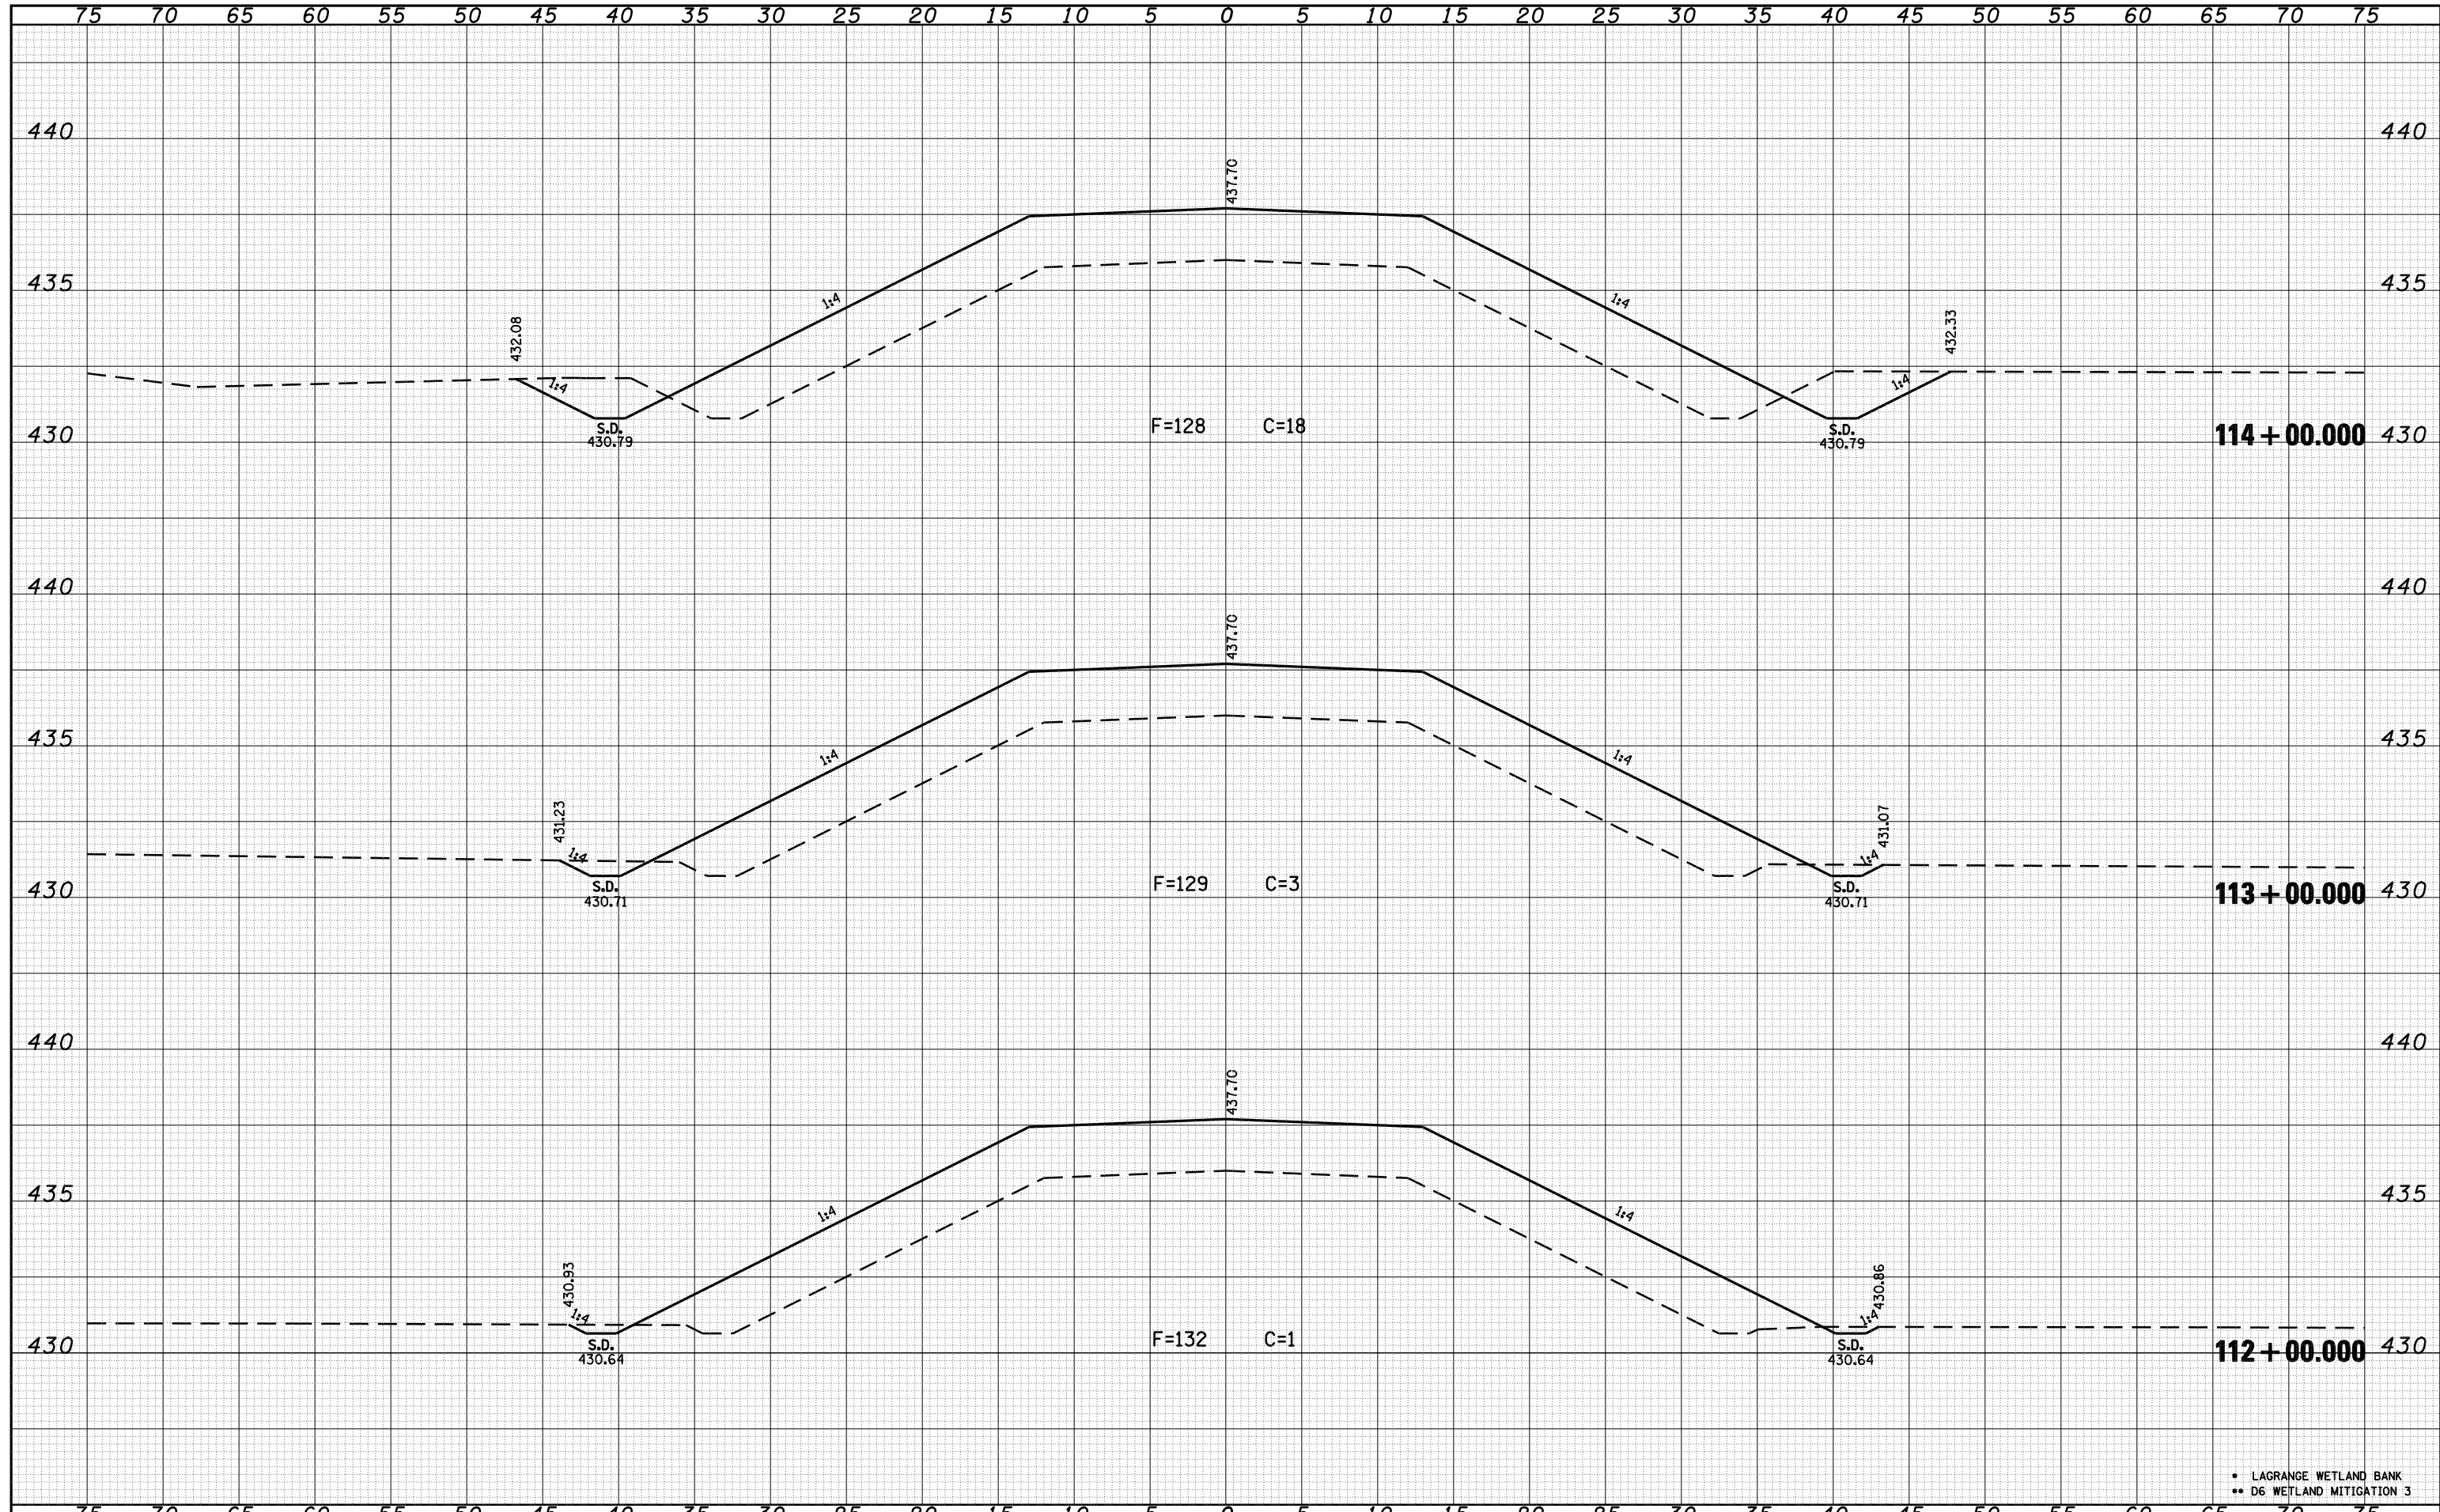

• LAGRANGE WETLAND BANK
 •• D6 WETLAND MITIGATION 3

FILE NAME = C:\Projects\d650305\contract 03\ase001\sheet.dgn	USER NAME = laughlinr1	DESIGNED -	REVISD -	STATE OF ILLINOIS DEPARTMENT OF TRANSPORTATION	CROSS SECTIONS A001A			F.A.P. RTE. *	SECTION **	COUNTY BROWN	TOTAL SHEETS 174	SHEET NO. 104
	PLOT SCALE = 10.0000' / IN.	DRAWN - KPG	REVISD -		SCALE:	SHEET NO.	OF SHEETS	STA. 112+00.000 TO STA. 114+00.000	FED. ROAD DIST. NO.	ILLINOIS FED. AID PROJECT	CONTRACT NO. 72968	
	PLOT DATE = Mar-17-2008 12:10:31PM	CHECKED - JCN	REVISD -									
		DATE -	REVISD -									