


75 70 65 60 55 50 45 40 35 30 25 20 15 10 5 0 5 10 15 20 25 30 35 40 45 50 55 60 65 70 75

DATE	BY	SURVEYED	PLOTTED	TEMPLATE	AREAS	CHECKED
FINAL SURVEY NO.	NOTE BOOK	AREAS	CHECKED			

DATE	BY	SURVEYED	PLOTTED	TEMPLATE	AREAS	CHECKED
ORIGINAL SURVEY NO.	NOTE BOOK	AREAS	CHECKED			

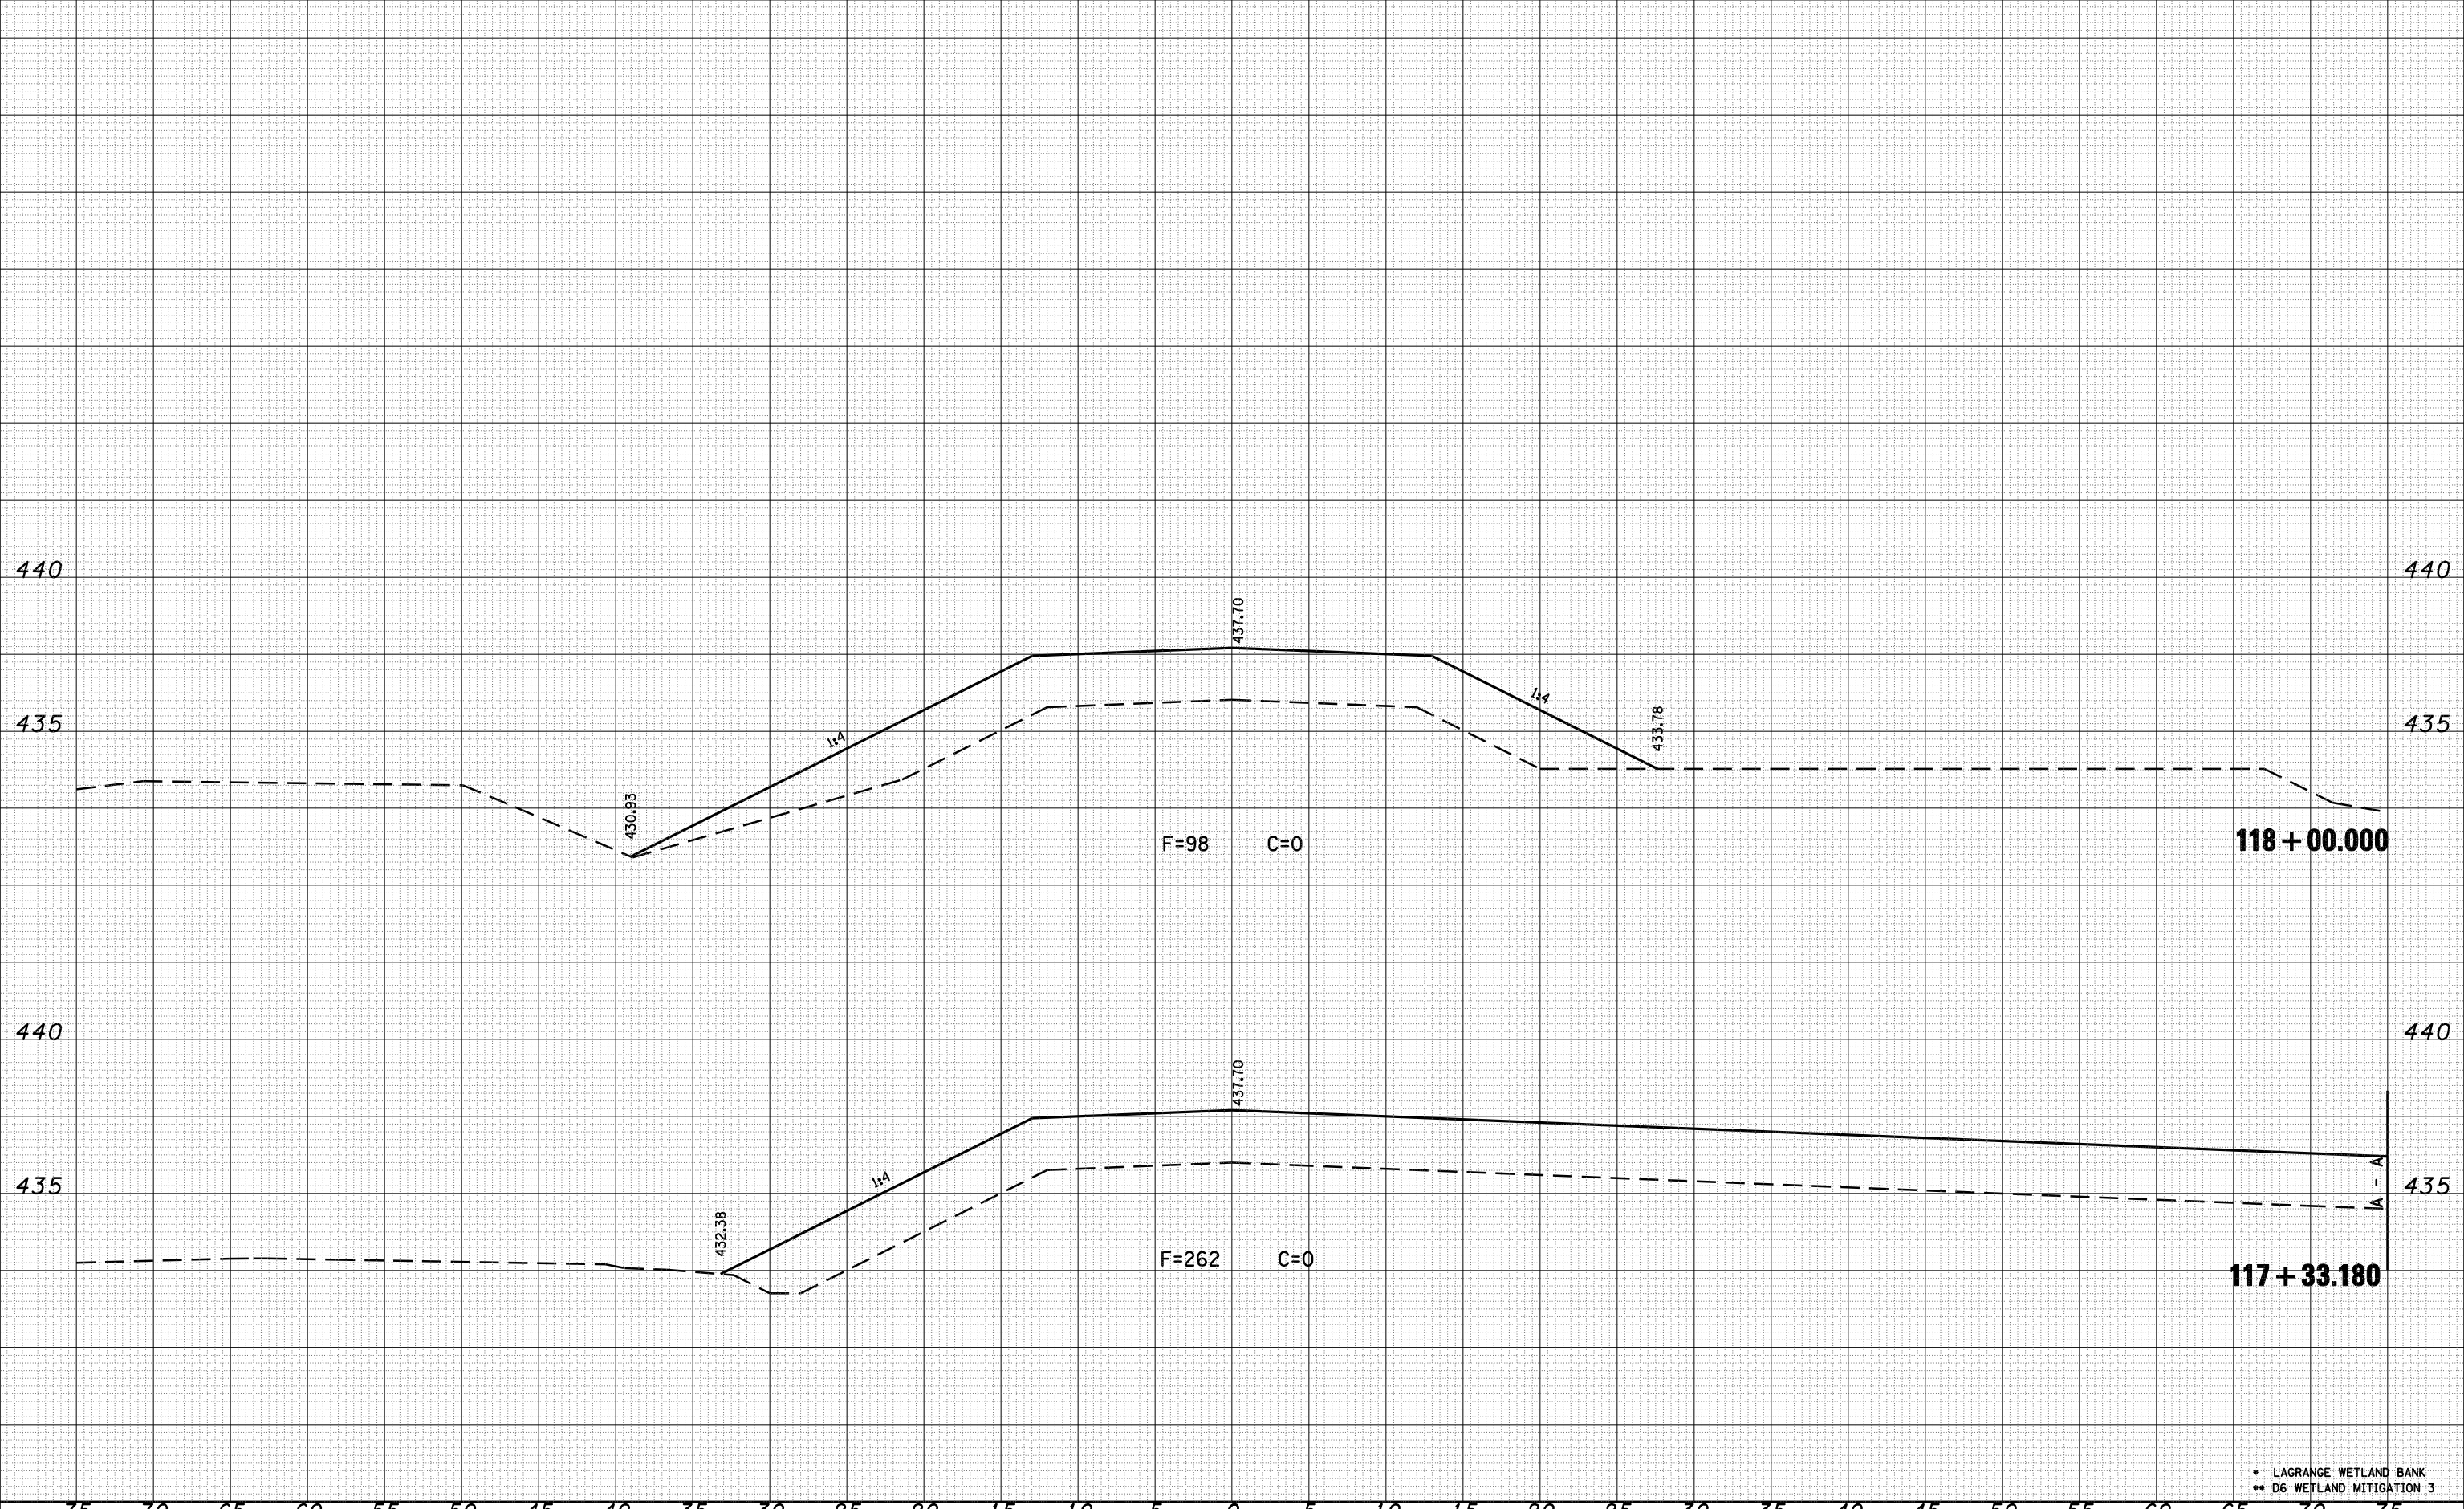

• LAGRANGE WETLAND BANK
 ** D6 WETLAND MITIGATION 3

FILE NAME =	USER NAME = laughlin1	DESIGNED -	REVISD -	STATE OF ILLINOIS DEPARTMENT OF TRANSPORTATION	CROSS SECTIONS A001A			F.A.P. RTE.	SECTION	COUNTY	TOTAL SHEETS	SHEET NO.
C:\Projects\d650305\contract 03\xse001asheet.dgn		DRAWN - KPG	REVISD -		•	**	BROWN	174	107			
PLOT SCALE = 10.0000' / IN.		CHECKED - JCN	REVISD -		CONTRACT NO. 72968							
PLOT DATE = Mar-17-2008 12:10:46PM		DATE -	REVISD -		SCALE:	SHEET NO.	OF SHEETS	STA. 117+33.180 TO STA. 118+00.000	FED. ROAD DIST. NO.	ILLINOIS FED. AID PROJECT		