

180 170 160 150 140 130 120 110 100 90 80 70 60 50 40 30 20 10 0 10 20 30 40 50 60 70 80 90 100 110 120


DATE	
BY	
FINAL SURVEY NO.	
SURVEYED PLOTTED TEMPLATE AREAS CHECKED	



F=0 C=580

117+00.000

DATE	
BY	
ORIGINAL SURVEY NO.	
SURVEYED PLOTTED TEMPLATE AREAS CHECKED	

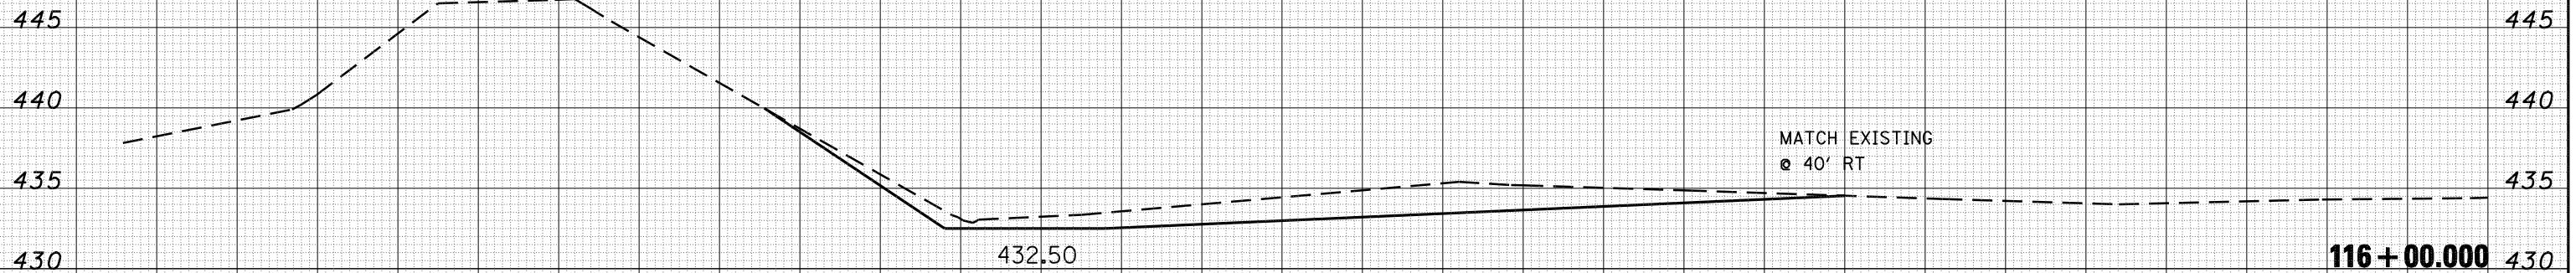

MATCH EXISTING @ 40' RT

F=0 C=135

116+00.000

• LAGRANGE WETLAND BANK  
•• D6 WETLAND MITIGATION 3

FILE NAME = C:\Projects\d650305\contract 03\xsc001asheet.dgn	USER NAME = laughlinr1	DESIGNED -	REVISD -	<b>STATE OF ILLINOIS DEPARTMENT OF TRANSPORTATION</b>	<b>CROSS SECTIONS C001</b>			F.A.P. RTE. *	SECTION **	COUNTY BROWN	TOTAL SHEETS 174	SHEET NO. 114
PLOT SCALE = 20.0000' / IN.	CHECKED - JCN	REVISD -	REVISD -		SCALE:	SHEET NO.	OF SHEETS	STA. 116+00.000 TO STA. 117+00.000	CONTRACT NO. 72968			
PLOT DATE = Mar-17-2008 12:11:10PM	DATE -	REVISD -	REVISD -		FED. ROAD DIST. NO. ILLINOIS FED. AID PROJECT							