


DATE	
BY	
SURVEYED	
PLOTTED	
TEMPLATE	
AREAS	
CHECKED	
FINAL SURVEY	
NOTE BOOK	
NO.	

DATE	
BY	
SURVEYED	
PLOTTED	
TEMPLATE	
AREAS	
CHECKED	
ORIGINAL SURVEY	
NOTE BOOK	
NO.	

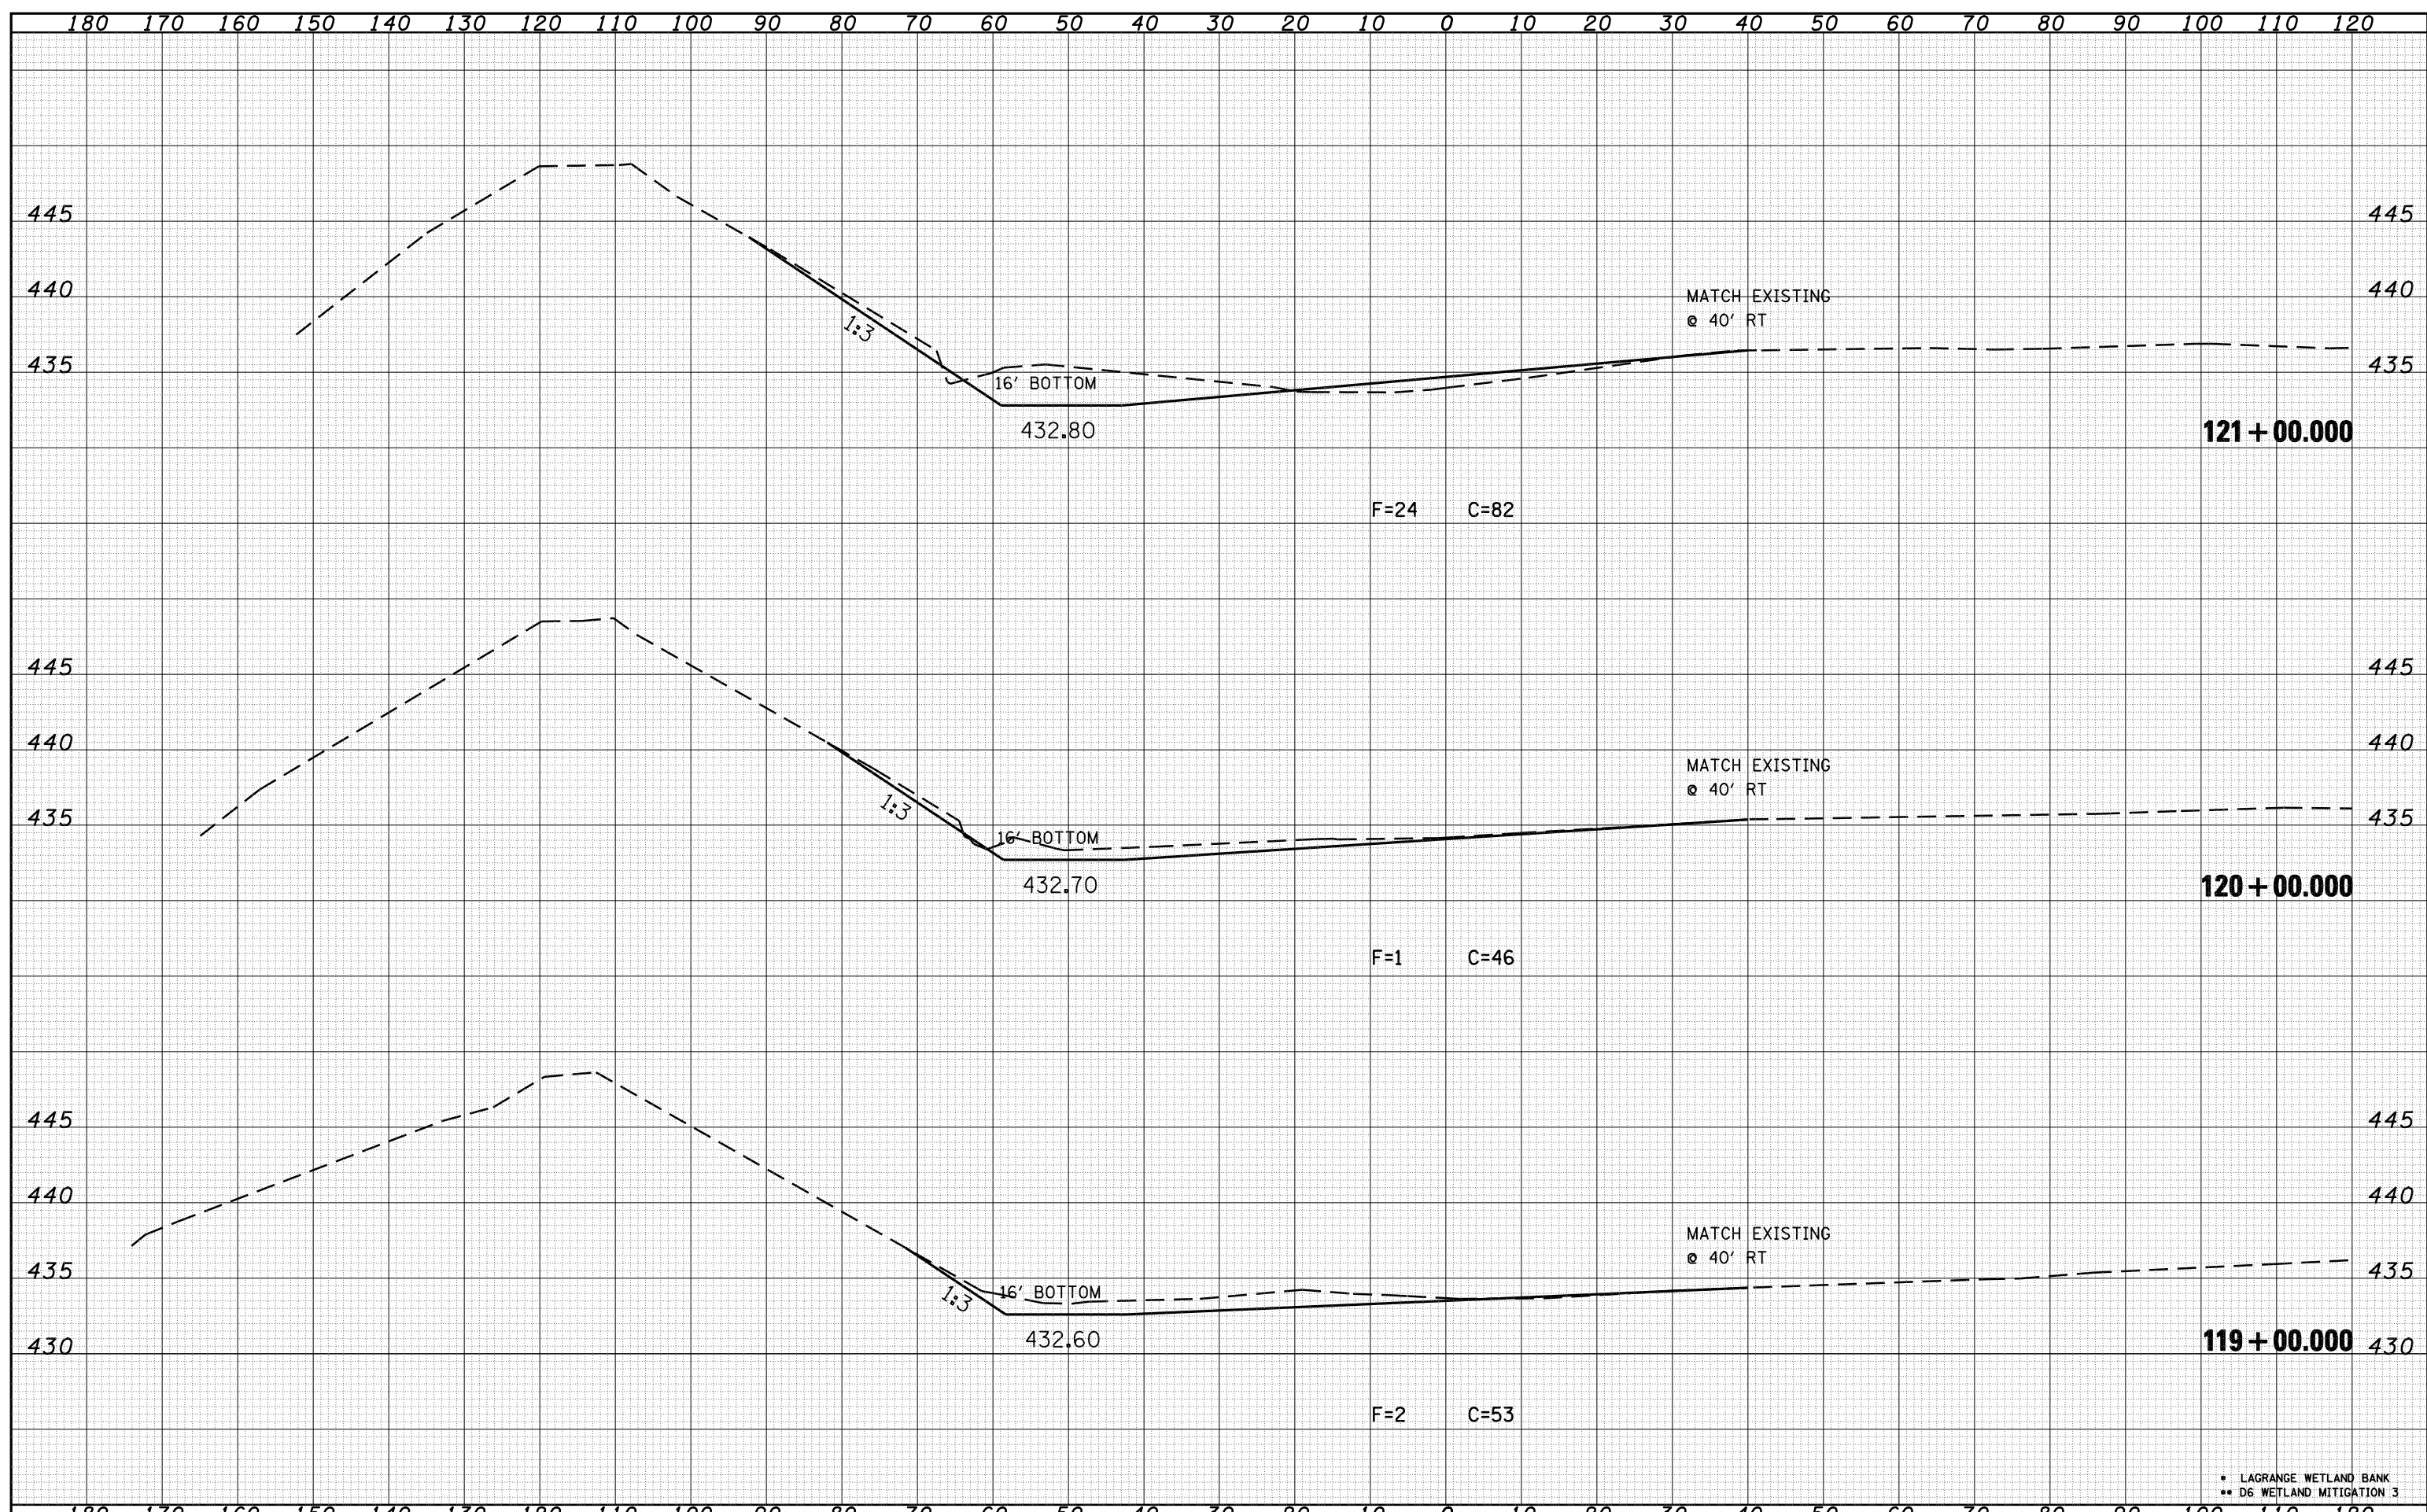

FILE NAME =	USER NAME = laughlinr1	DESIGNED -	REVISED -	STATE OF ILLINOIS DEPARTMENT OF TRANSPORTATION	CROSS SECTIONS C001			F.A.P. RTE.	SECTION	COUNTY	TOTAL SHEETS	SHEET NO.
C:\Projects\d650305\contract 03\csc001\sheet.dgn		DRAWN - KPG	REVISED -					•	••	BROWN	174	116
PLOT SCALE = 20.0000' / IN.		CHECKED - JCN	REVISED -		SCALE:			SHEET NO.	OF SHEETS	STA. 119+00.000 TO STA. 121+00.000	CONTRACT NO. 72968	
PLOT DATE = Mar-17-2008 12:11:14PM		DATE -	REVISED -		FED. ROAD DIST. NO.		ILLINOIS FED. AID PROJECT					

• LAGRANGE WETLAND BANK
 •• D6 WETLAND MITIGATION 3