


DATE	
BY	
FINAL SURVEY	SURVEYED
NOTE BOOK	PLOTTED
NO.	TEMPLATE
	AREAS
	CHECKED

DATE	
BY	
ORIGINAL SURVEY	SURVEYED
NOTE BOOK	PLOTTED
NO.	TEMPLATE
	AREAS
	CHECKED

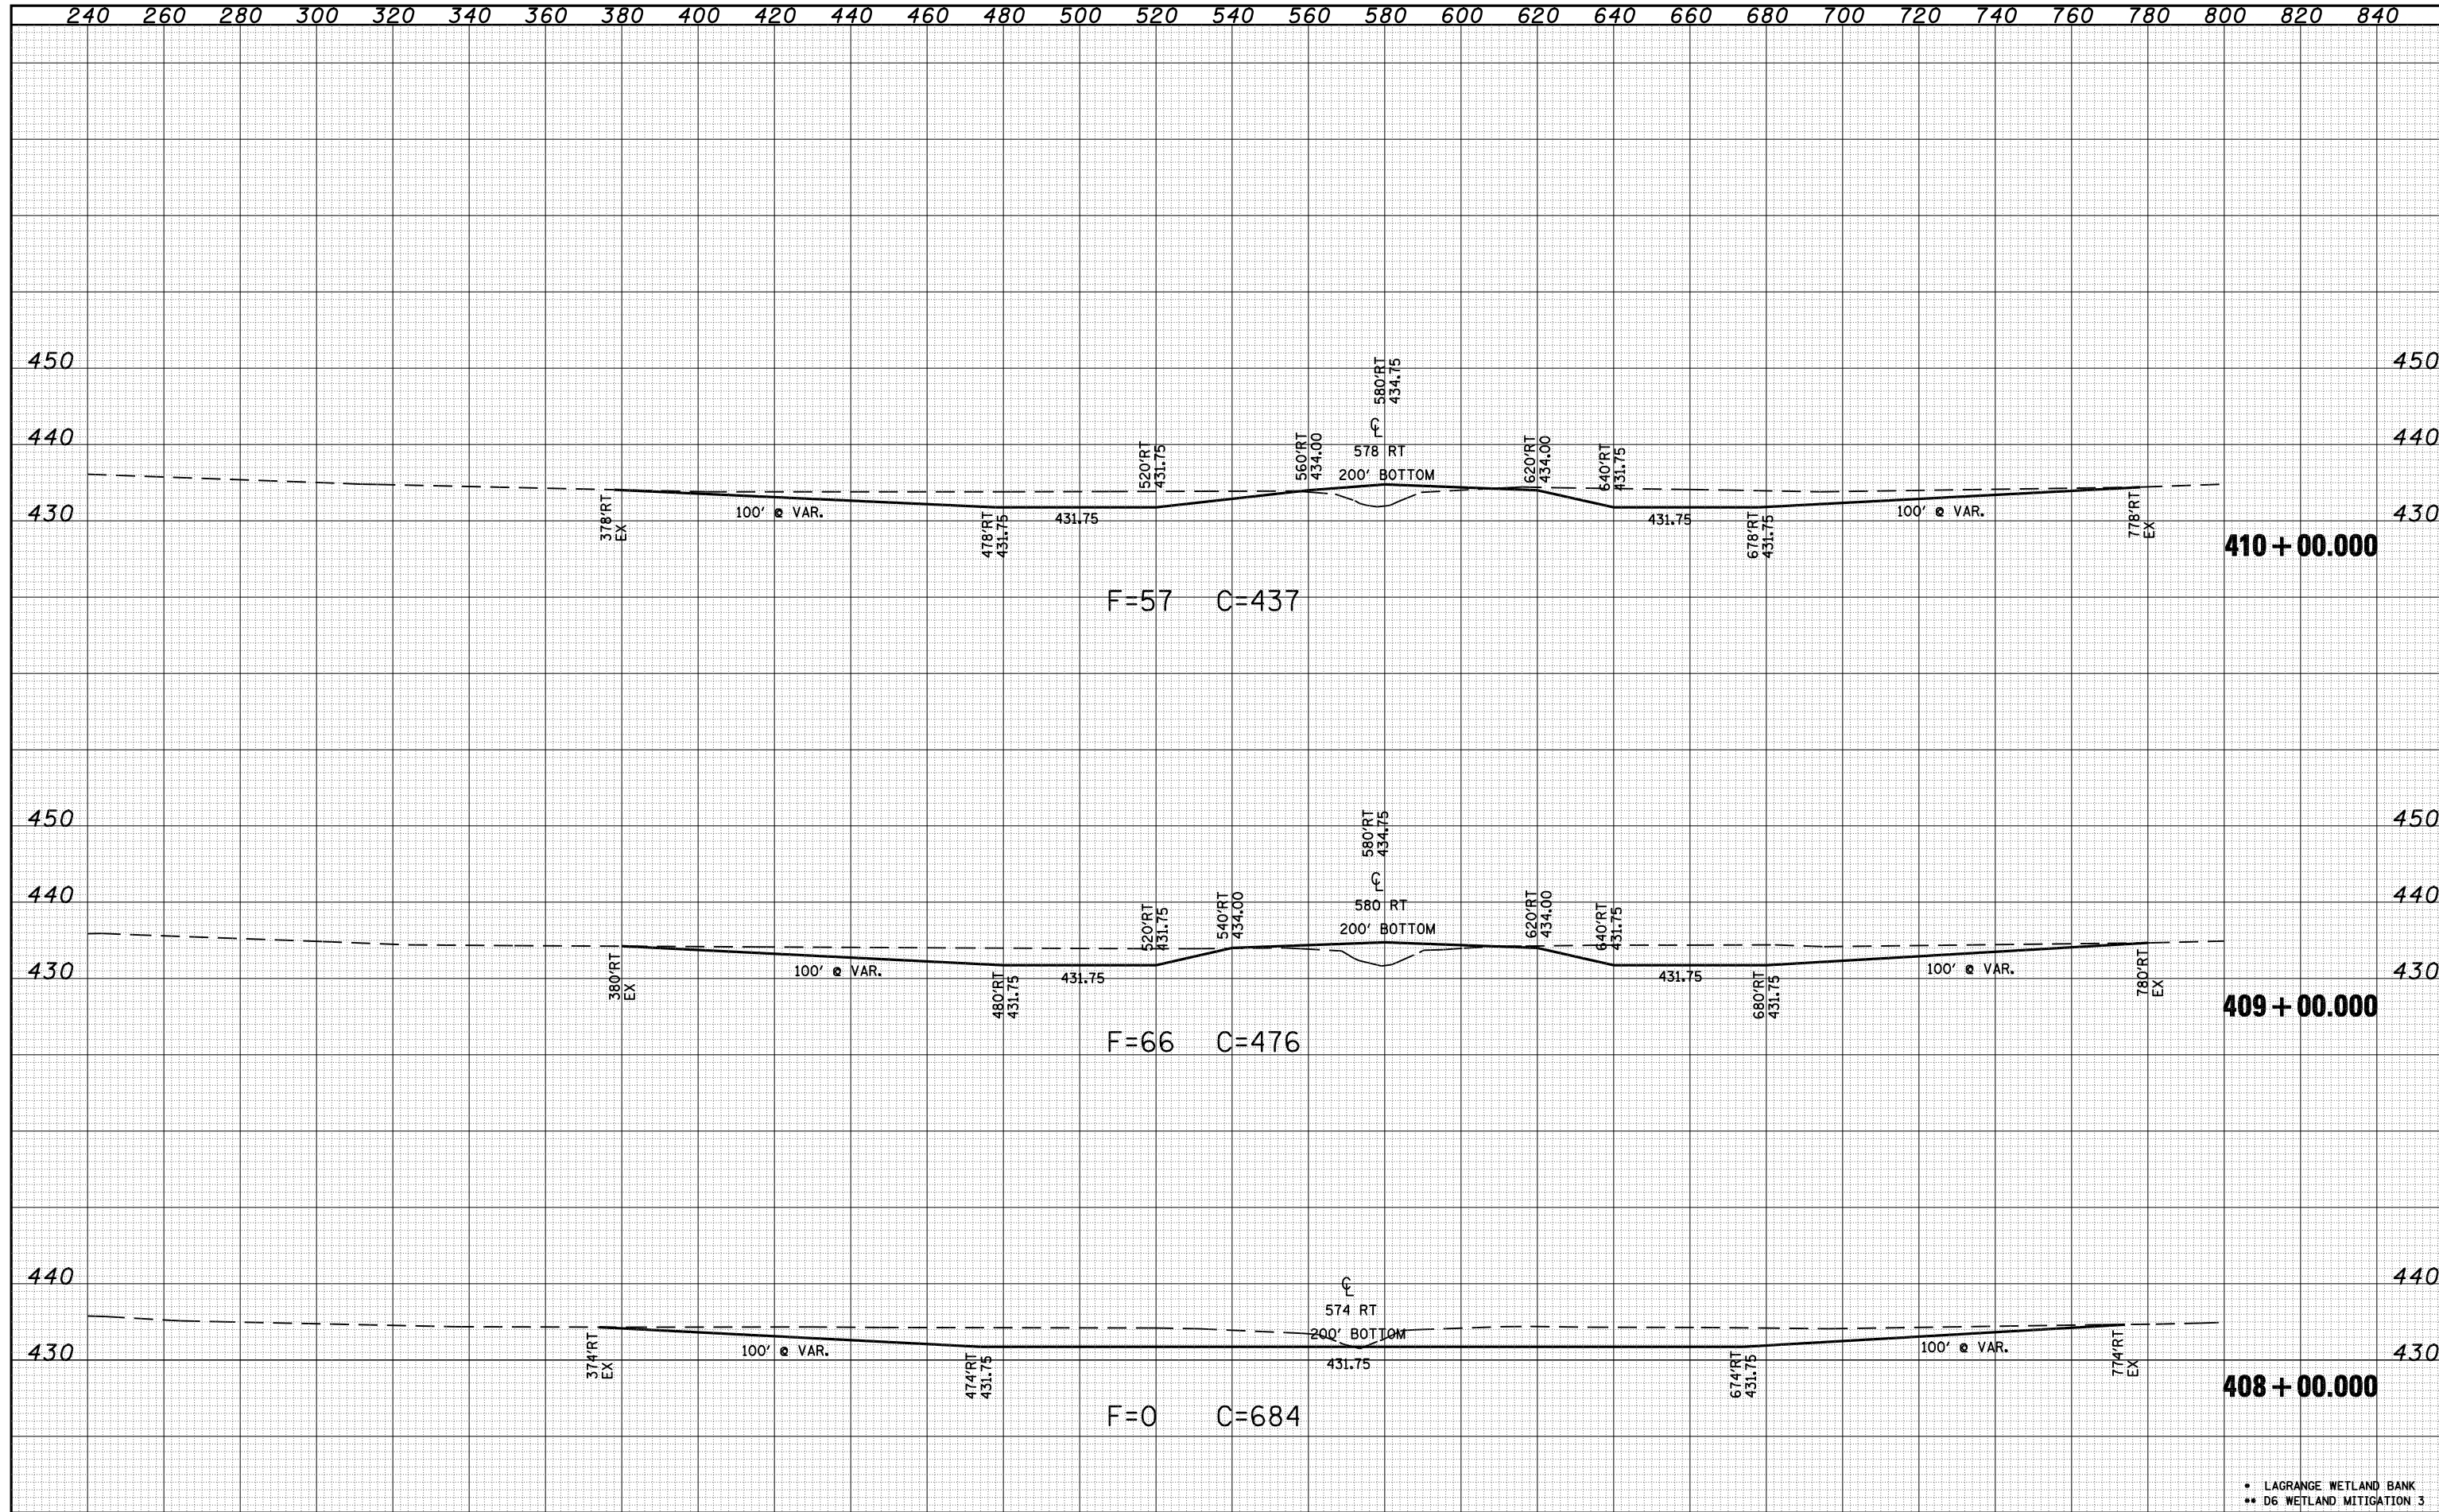

FILE NAME =	USER NAME = laughlinr1	DESIGNED -	REVISED -	STATE OF ILLINOIS DEPARTMENT OF TRANSPORTATION	CROSS SECTIONS J001			F.A.P. RTE.	SECTION	COUNTY	TOTAL SHEETS	SHEET NO.
C:\Projects\d650305\contract 03\xs_j001csheet.dgn		DRAWN - KPG	REVISED -					•	••	BROWN	174	123
		CHECKED - JCN	REVISED -		CONTRACT NO. 72968							
		DATE -	REVISED -		SCALE:	SHEET NO.	OF SHEETS	STA. 408+00.000 TO STA. 410+00.000	FED. ROAD DIST. NO.	ILLINOIS FED. AID PROJECT		

• LAGRANGE WETLAND BANK
 •• D6 WETLAND MITIGATION 3