


|              |  |
|--------------|--|
| DATE         |  |
| BY           |  |
| SURVEYED     |  |
| PLOTTED      |  |
| TEMPLATE     |  |
| AREAS        |  |
| CHECKED      |  |
| FINAL SURVEY |  |
| NOTE BOOK    |  |
| NO.          |  |

|                 |  |
|-----------------|--|
| DATE            |  |
| BY              |  |
| SURVEYED        |  |
| PLOTTED         |  |
| TEMPLATE        |  |
| AREAS           |  |
| CHECKED         |  |
| ORIGINAL SURVEY |  |
| NOTE BOOK       |  |
| NO.             |  |

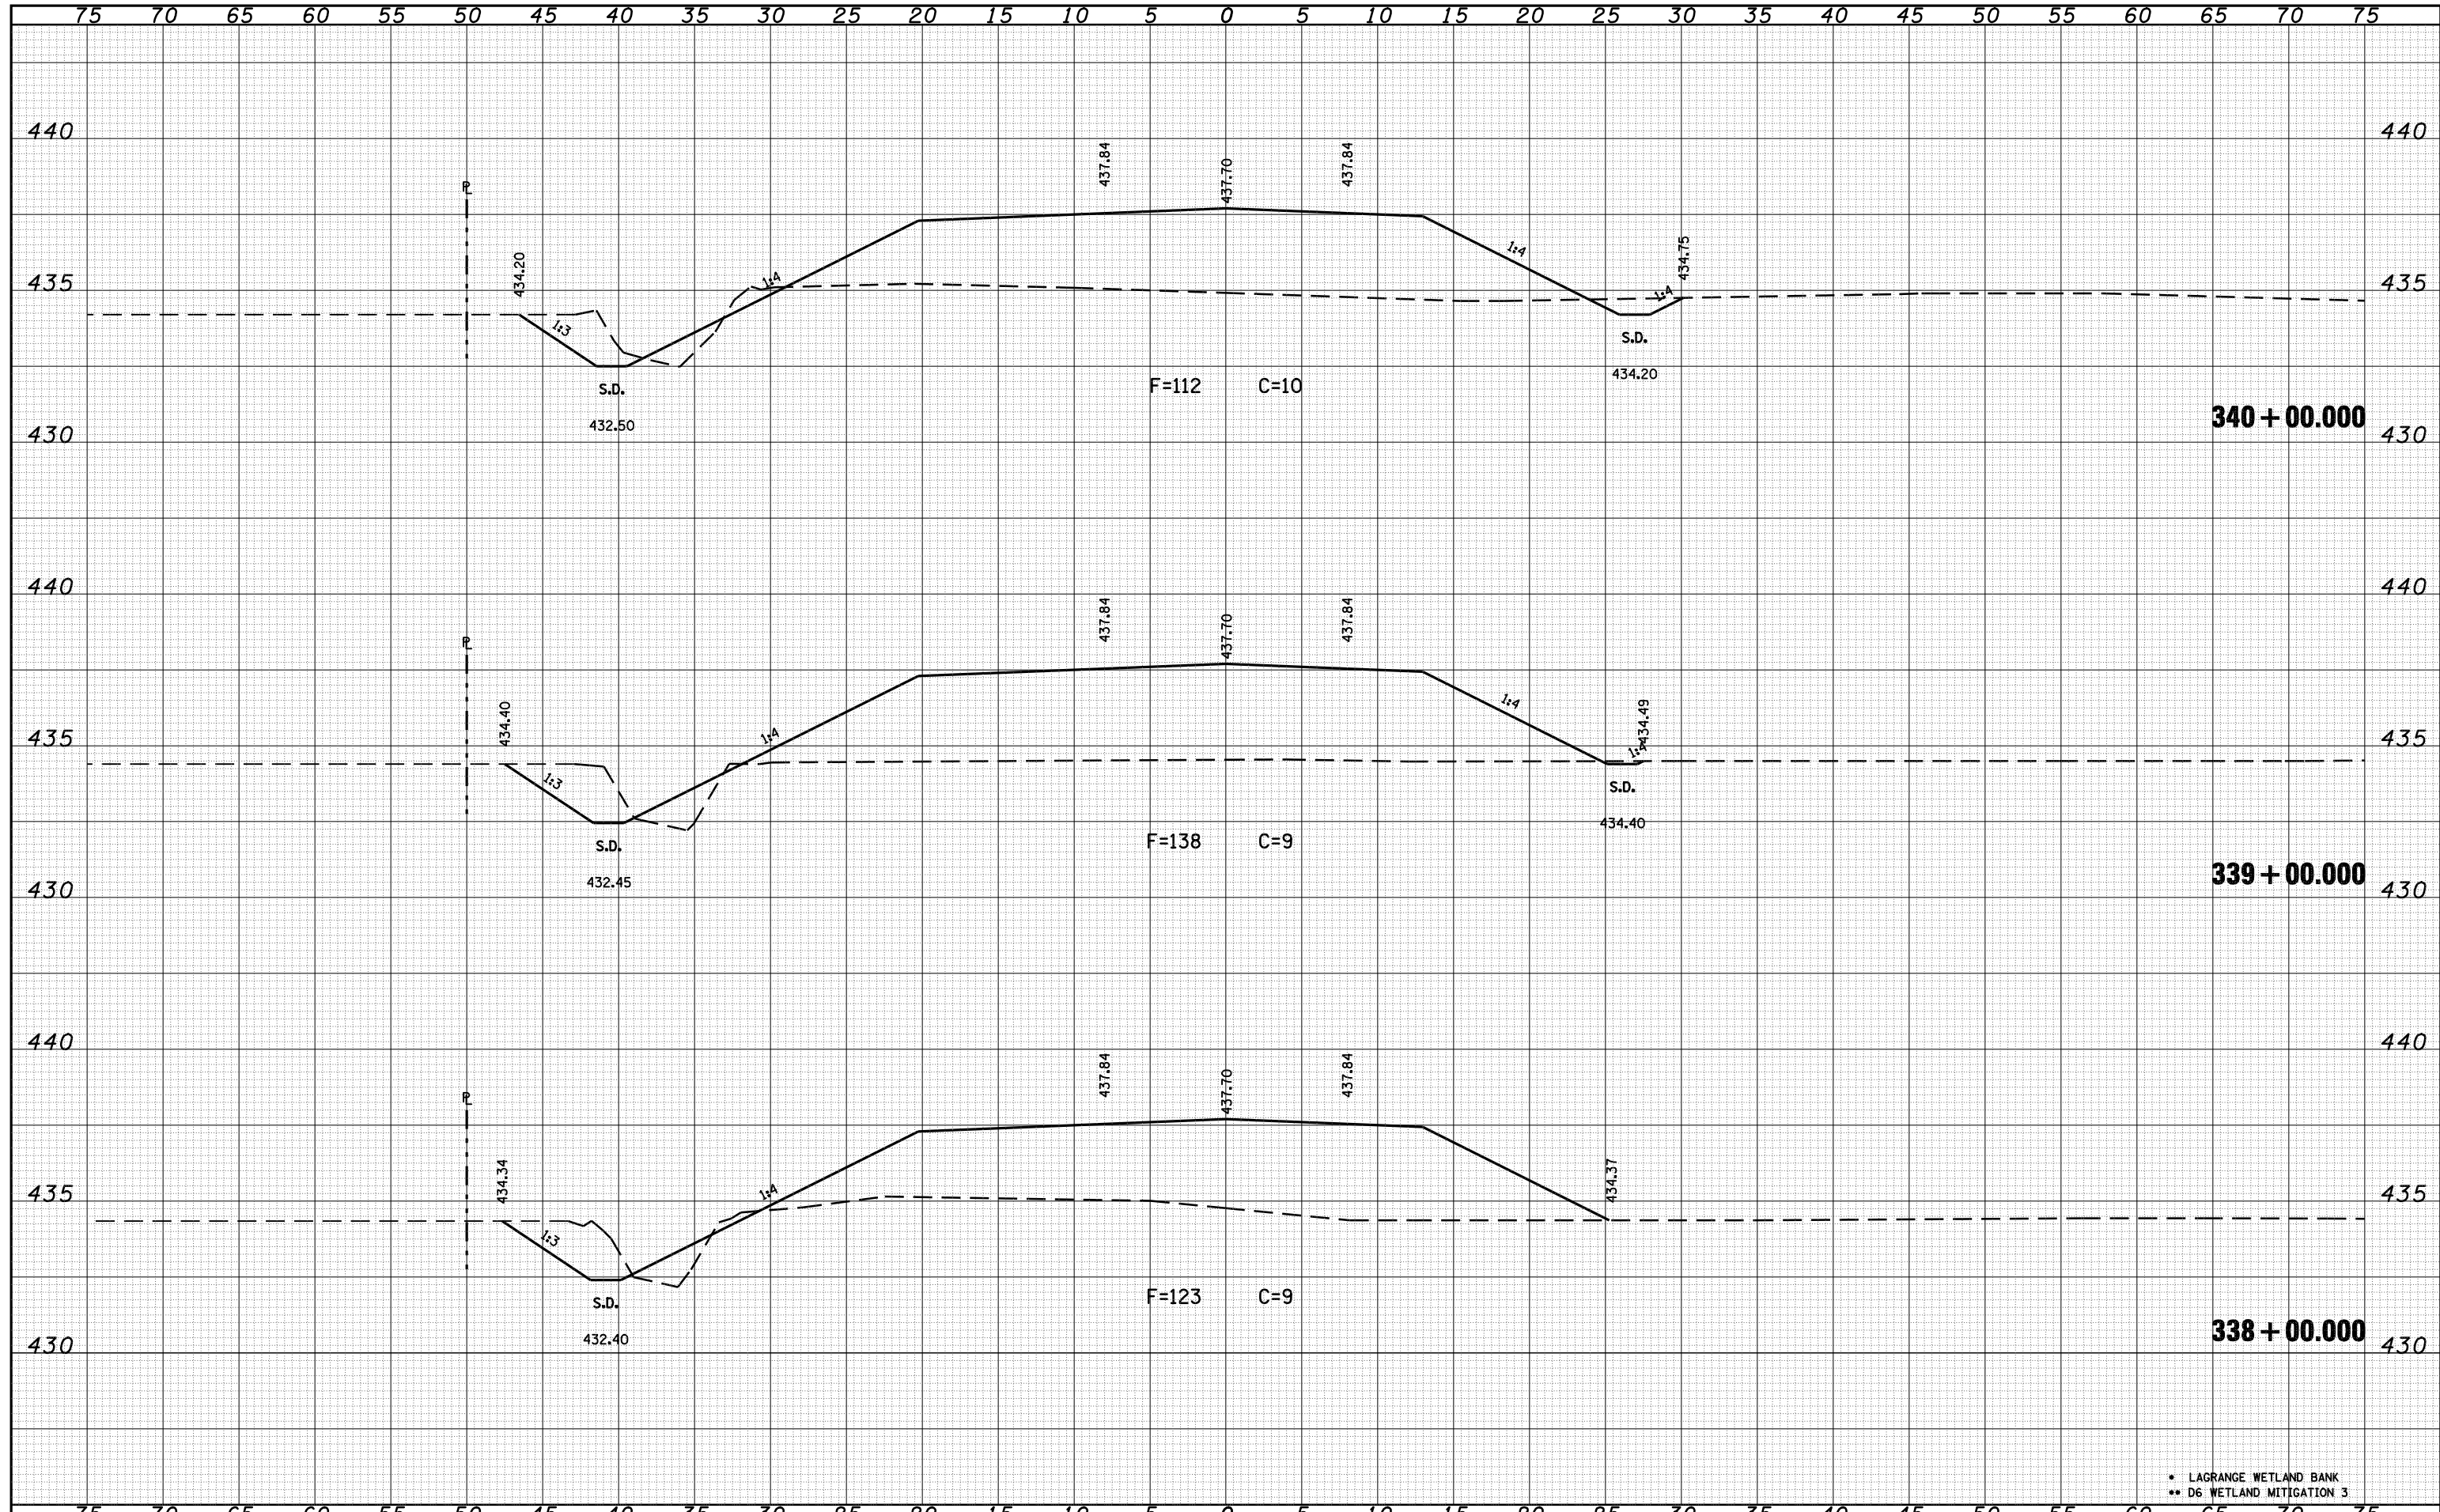

\* LAGRANGE WETLAND BANK  
 \*\* D6 WETLAND MITIGATION 3

FILE NAME = C:\Projects\d650305\contract 03\rsb001sheet.dgn

USER NAME = laughlin1  
 PLOT SCALE = 10.0000' / IN.  
 PLOT DATE = Mar-17-2008 12:13:06PM

DESIGNED -  
 DRAWN - KPG  
 CHECKED - JCN  
 DATE -

REVISED -  
 REVISED -  
 REVISED -  
 REVISED -

**STATE OF ILLINOIS  
 DEPARTMENT OF TRANSPORTATION**

**CROSS SECTIONS B001**

SCALE: SHEET NO. OF SHEETS STA. 338+00.000 TO STA. 340+00.000

| F.A.P. RTE.                                   | SECTION | COUNTY | TOTAL SHEETS | SHEET NO. |
|-----------------------------------------------|---------|--------|--------------|-----------|
| *                                             | **      | BROWN  | 174          | 158       |
| CONTRACT NO. 72968                            |         |        |              |           |
| FED. ROAD DIST. NO. ILLINOIS FED. AID PROJECT |         |        |              |           |