


DATE	
BY	
FINAL SURVEY NO.	
SURVEYED	
PLOTTED	
TEMPLATE	
AREAS	
CHECKED	

DATE	
BY	
ORIGINAL SURVEY NO.	
SURVEYED	
PLOTTED	
TEMPLATE	
AREAS	
CHECKED	

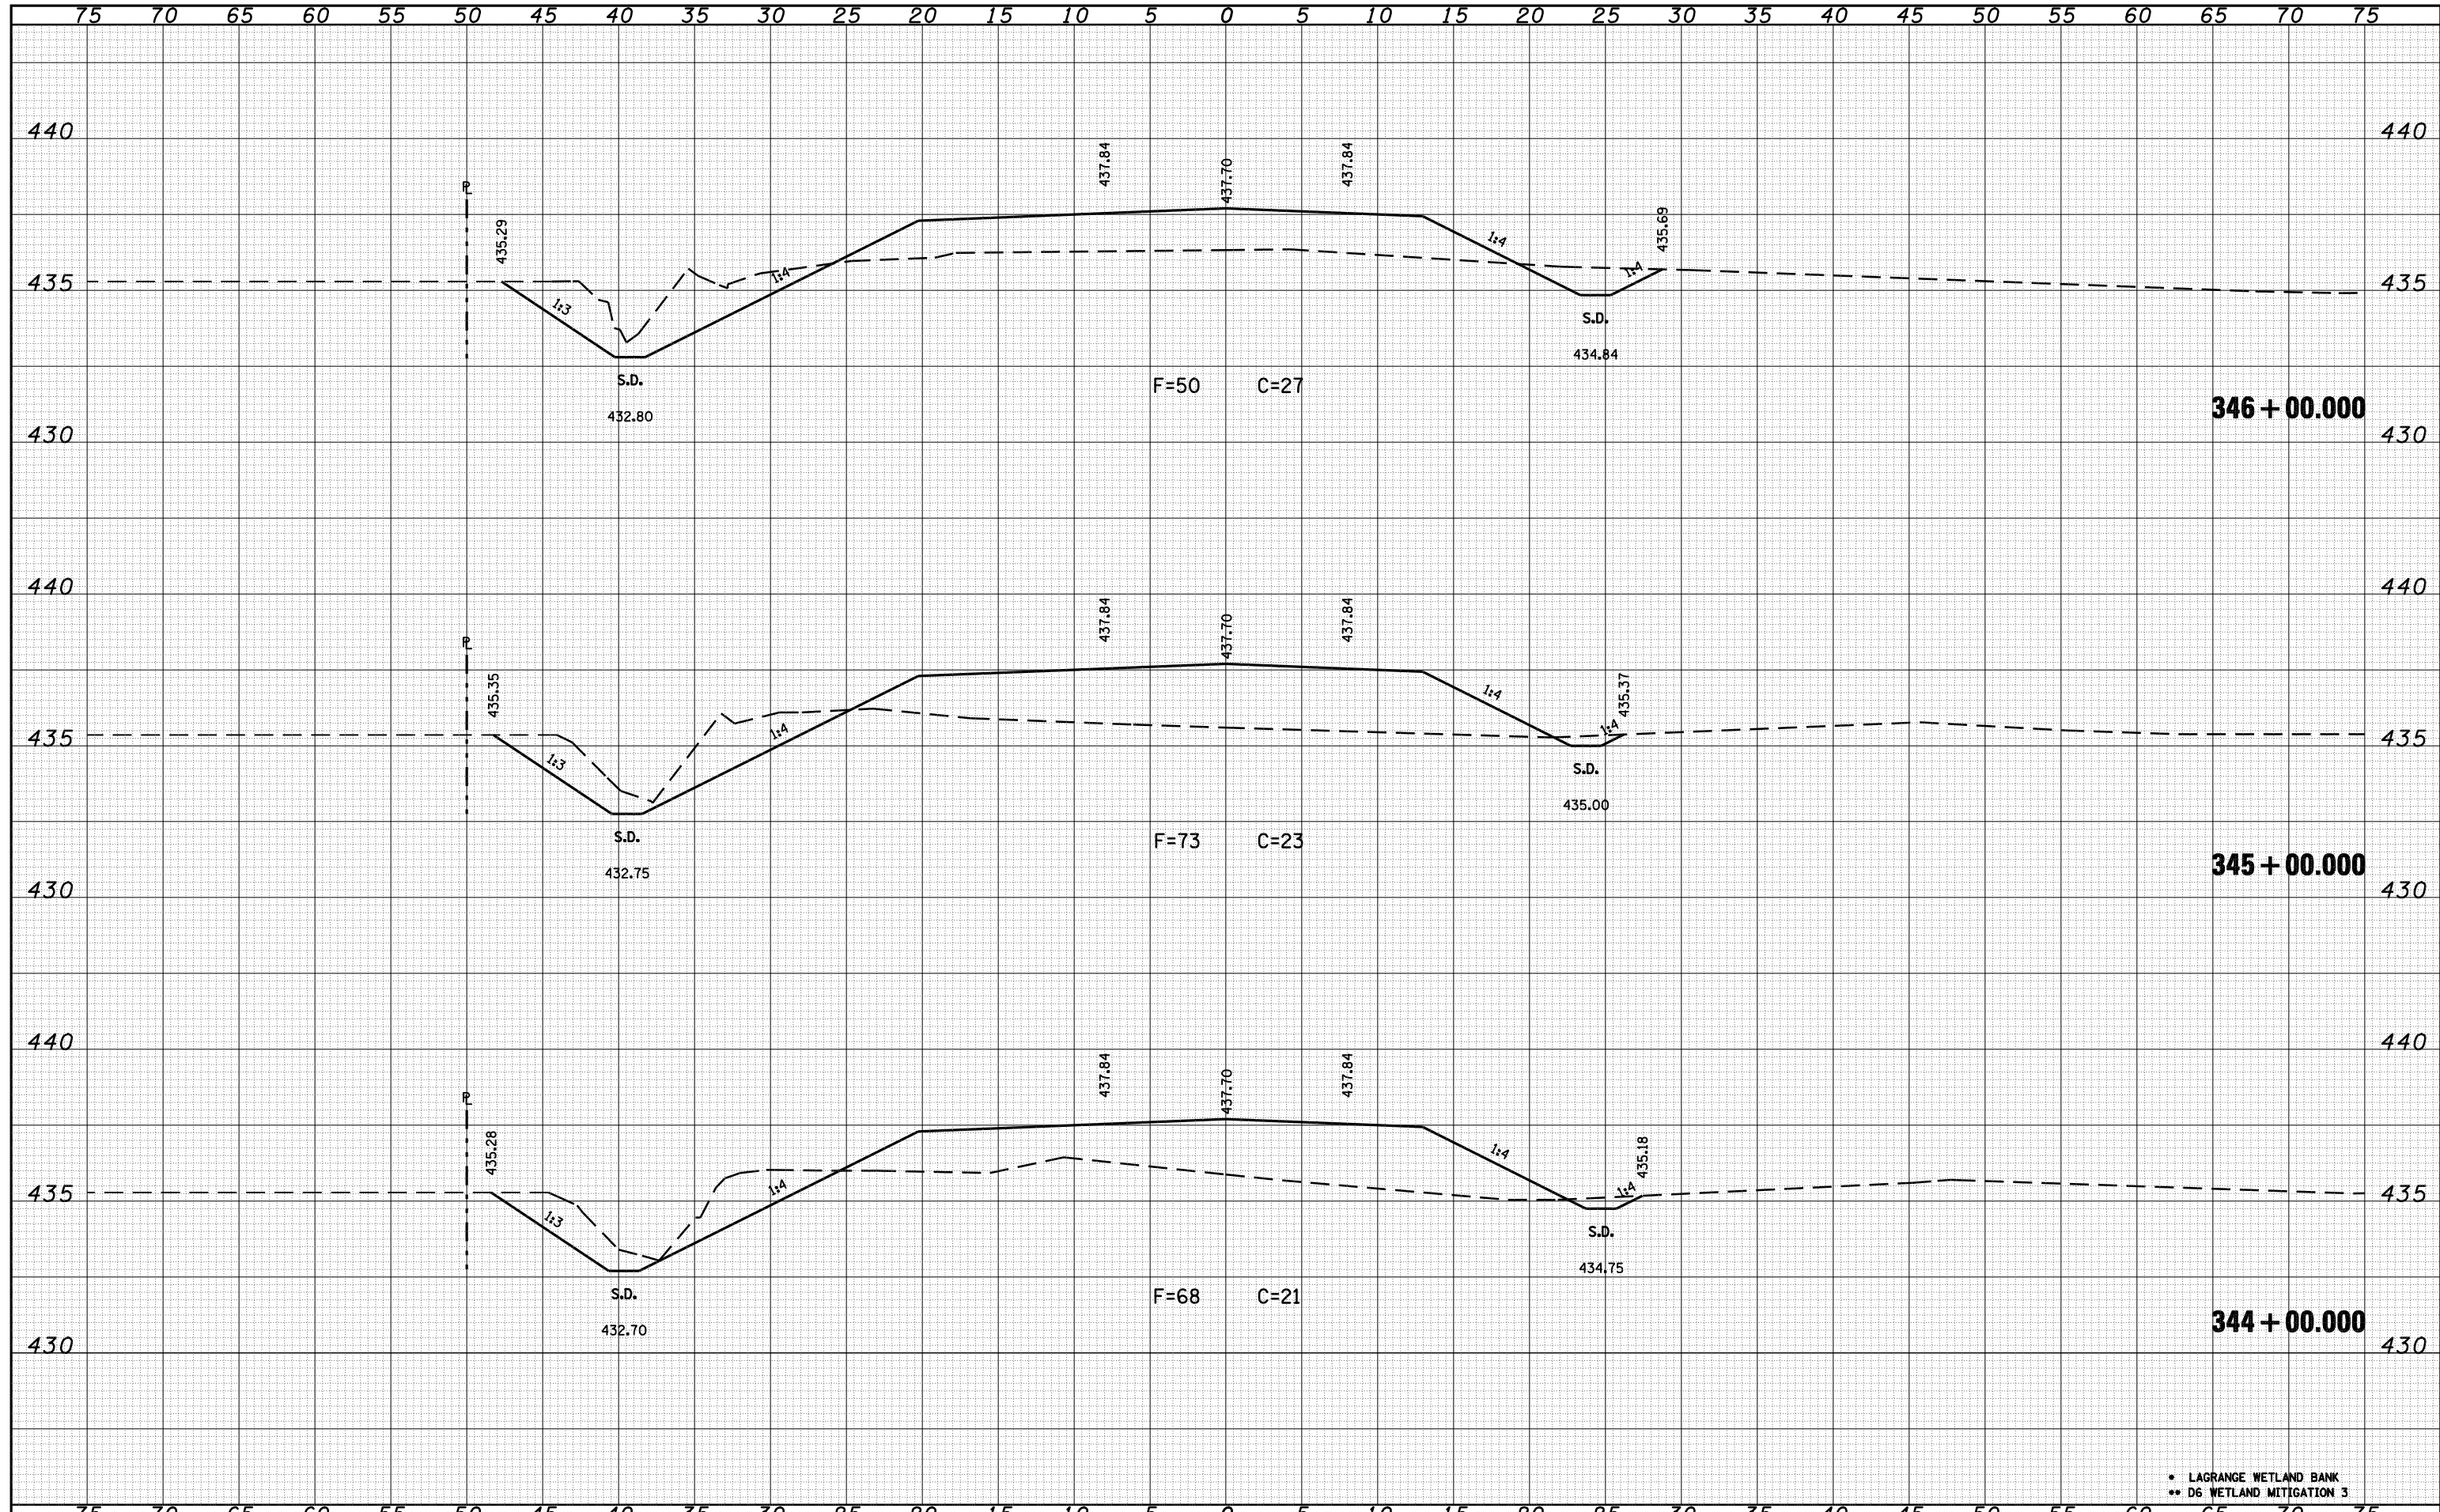

• LAGRANGE WETLAND BANK
 ** D6 WETLAND MITIGATION 3

FILE NAME = C:\Projects\d650305\contract 03\rsb001sheet.dgn
 USER NAME = laughlin1

DESIGNED -
 DRAWN - KPG
 CHECKED - JCN
 DATE -

REVISÉ -
 REVISÉ -
 REVISÉ -
 REVISÉ -

**STATE OF ILLINOIS
 DEPARTMENT OF TRANSPORTATION**

CROSS SECTIONS B001

SCALE: SHEET NO. OF SHEETS STA. 344+00.000 TO STA. 346+00.000

F.A.P. RTE.	SECTION	COUNTY	TOTAL SHEETS	SHEET NO.
•	••	BROWN	174	160
			CONTRACT NO. 72968	
FED. ROAD DIST. NO.		ILLINOIS FED. AID PROJECT		