


160 165 170 175 180 185 190 195 200 205 210 215 220 225 230 235 240 245 250 255 260 265 270 275 280 285 290 295 300 305 310

DATE	
BY	
SURVEYED	
PLOTTED	
TEMPLATE	
AREAS	
CHECKED	
FINAL SURVEY	
NOTE BOOK	
NO.	

DATE	
BY	
SURVEYED	
PLOTTED	
TEMPLATE	
AREAS	
CHECKED	
ORIGINAL SURVEY	
NOTE BOOK	
NO.	

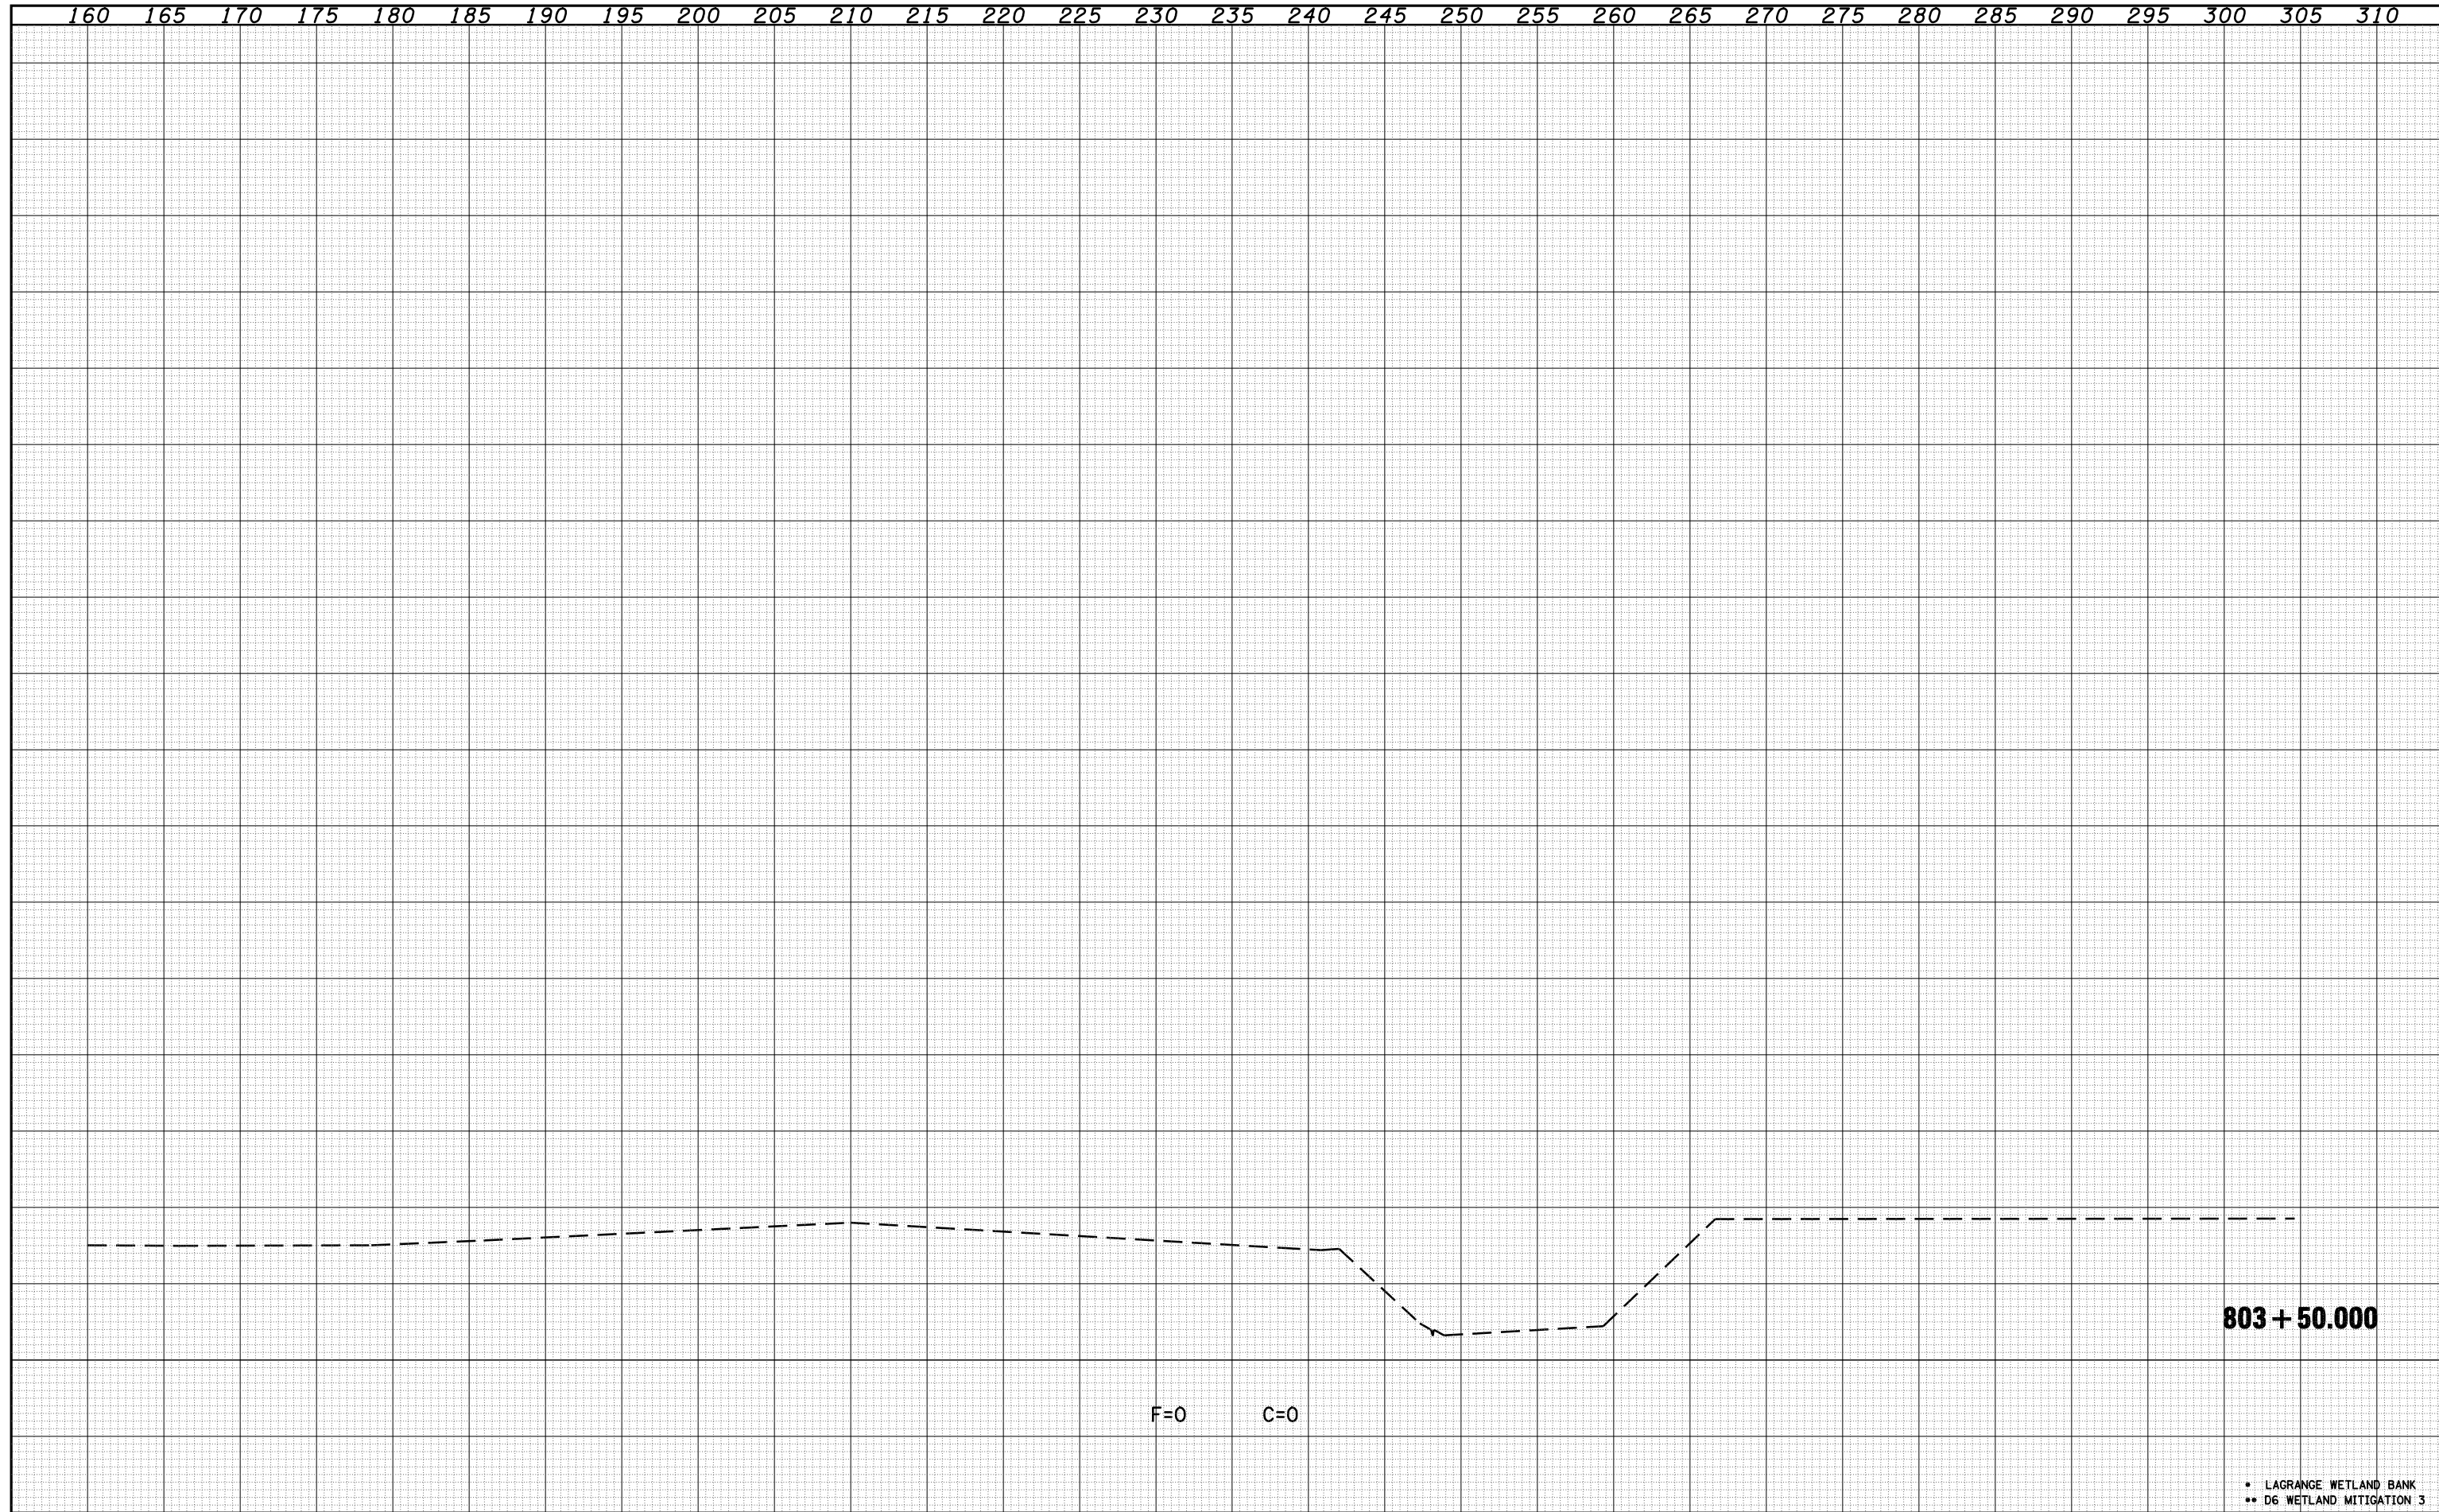

F=0 C=0

803 + 50.000

• LAGRANGE WETLAND BANK
 ** D6 WETLAND MITIGATION 3

FILE NAME =	C:\Projects\d650305\contract 03\xsd001sheet.dgn	USER NAME =	laughlinr1	DESIGNED -		REVISED -		STATE OF ILLINOIS DEPARTMENT OF TRANSPORTATION	CROSS SECTIONS D001	SCALE:	SHEET NO.	OF	SHEETS	STA. 803+50.000 TO STA. 803+50.000	F.A.P. RTE.	SECTION	COUNTY	TOTAL SHEETS	SHEET NO.
				DRAWN -	KPG	REVISED -				•	**	BROWN	174	165					
				CHECKED -	JCN	REVISED -				CONTRACT NO. 72968									
				DATE -		REVISED -				FED. ROAD DIST. NO. ILLINOIS FED. AID PROJECT									
				PLOT SCALE =	10.0000' / IN.														
				PLOT DATE =	Mar-17-2008 12:13:24PM														