


DATE	
BY	
FINAL SURVEY	SURVEYED
NOTE BOOK	PLOTTED
NO.	TEMPLATE
	AREAS
	CHECKED

DATE	
BY	
ORIGINAL SURVEY	SURVEYED
NOTE BOOK	PLOTTED
NO.	TEMPLATE
	AREAS
	CHECKED

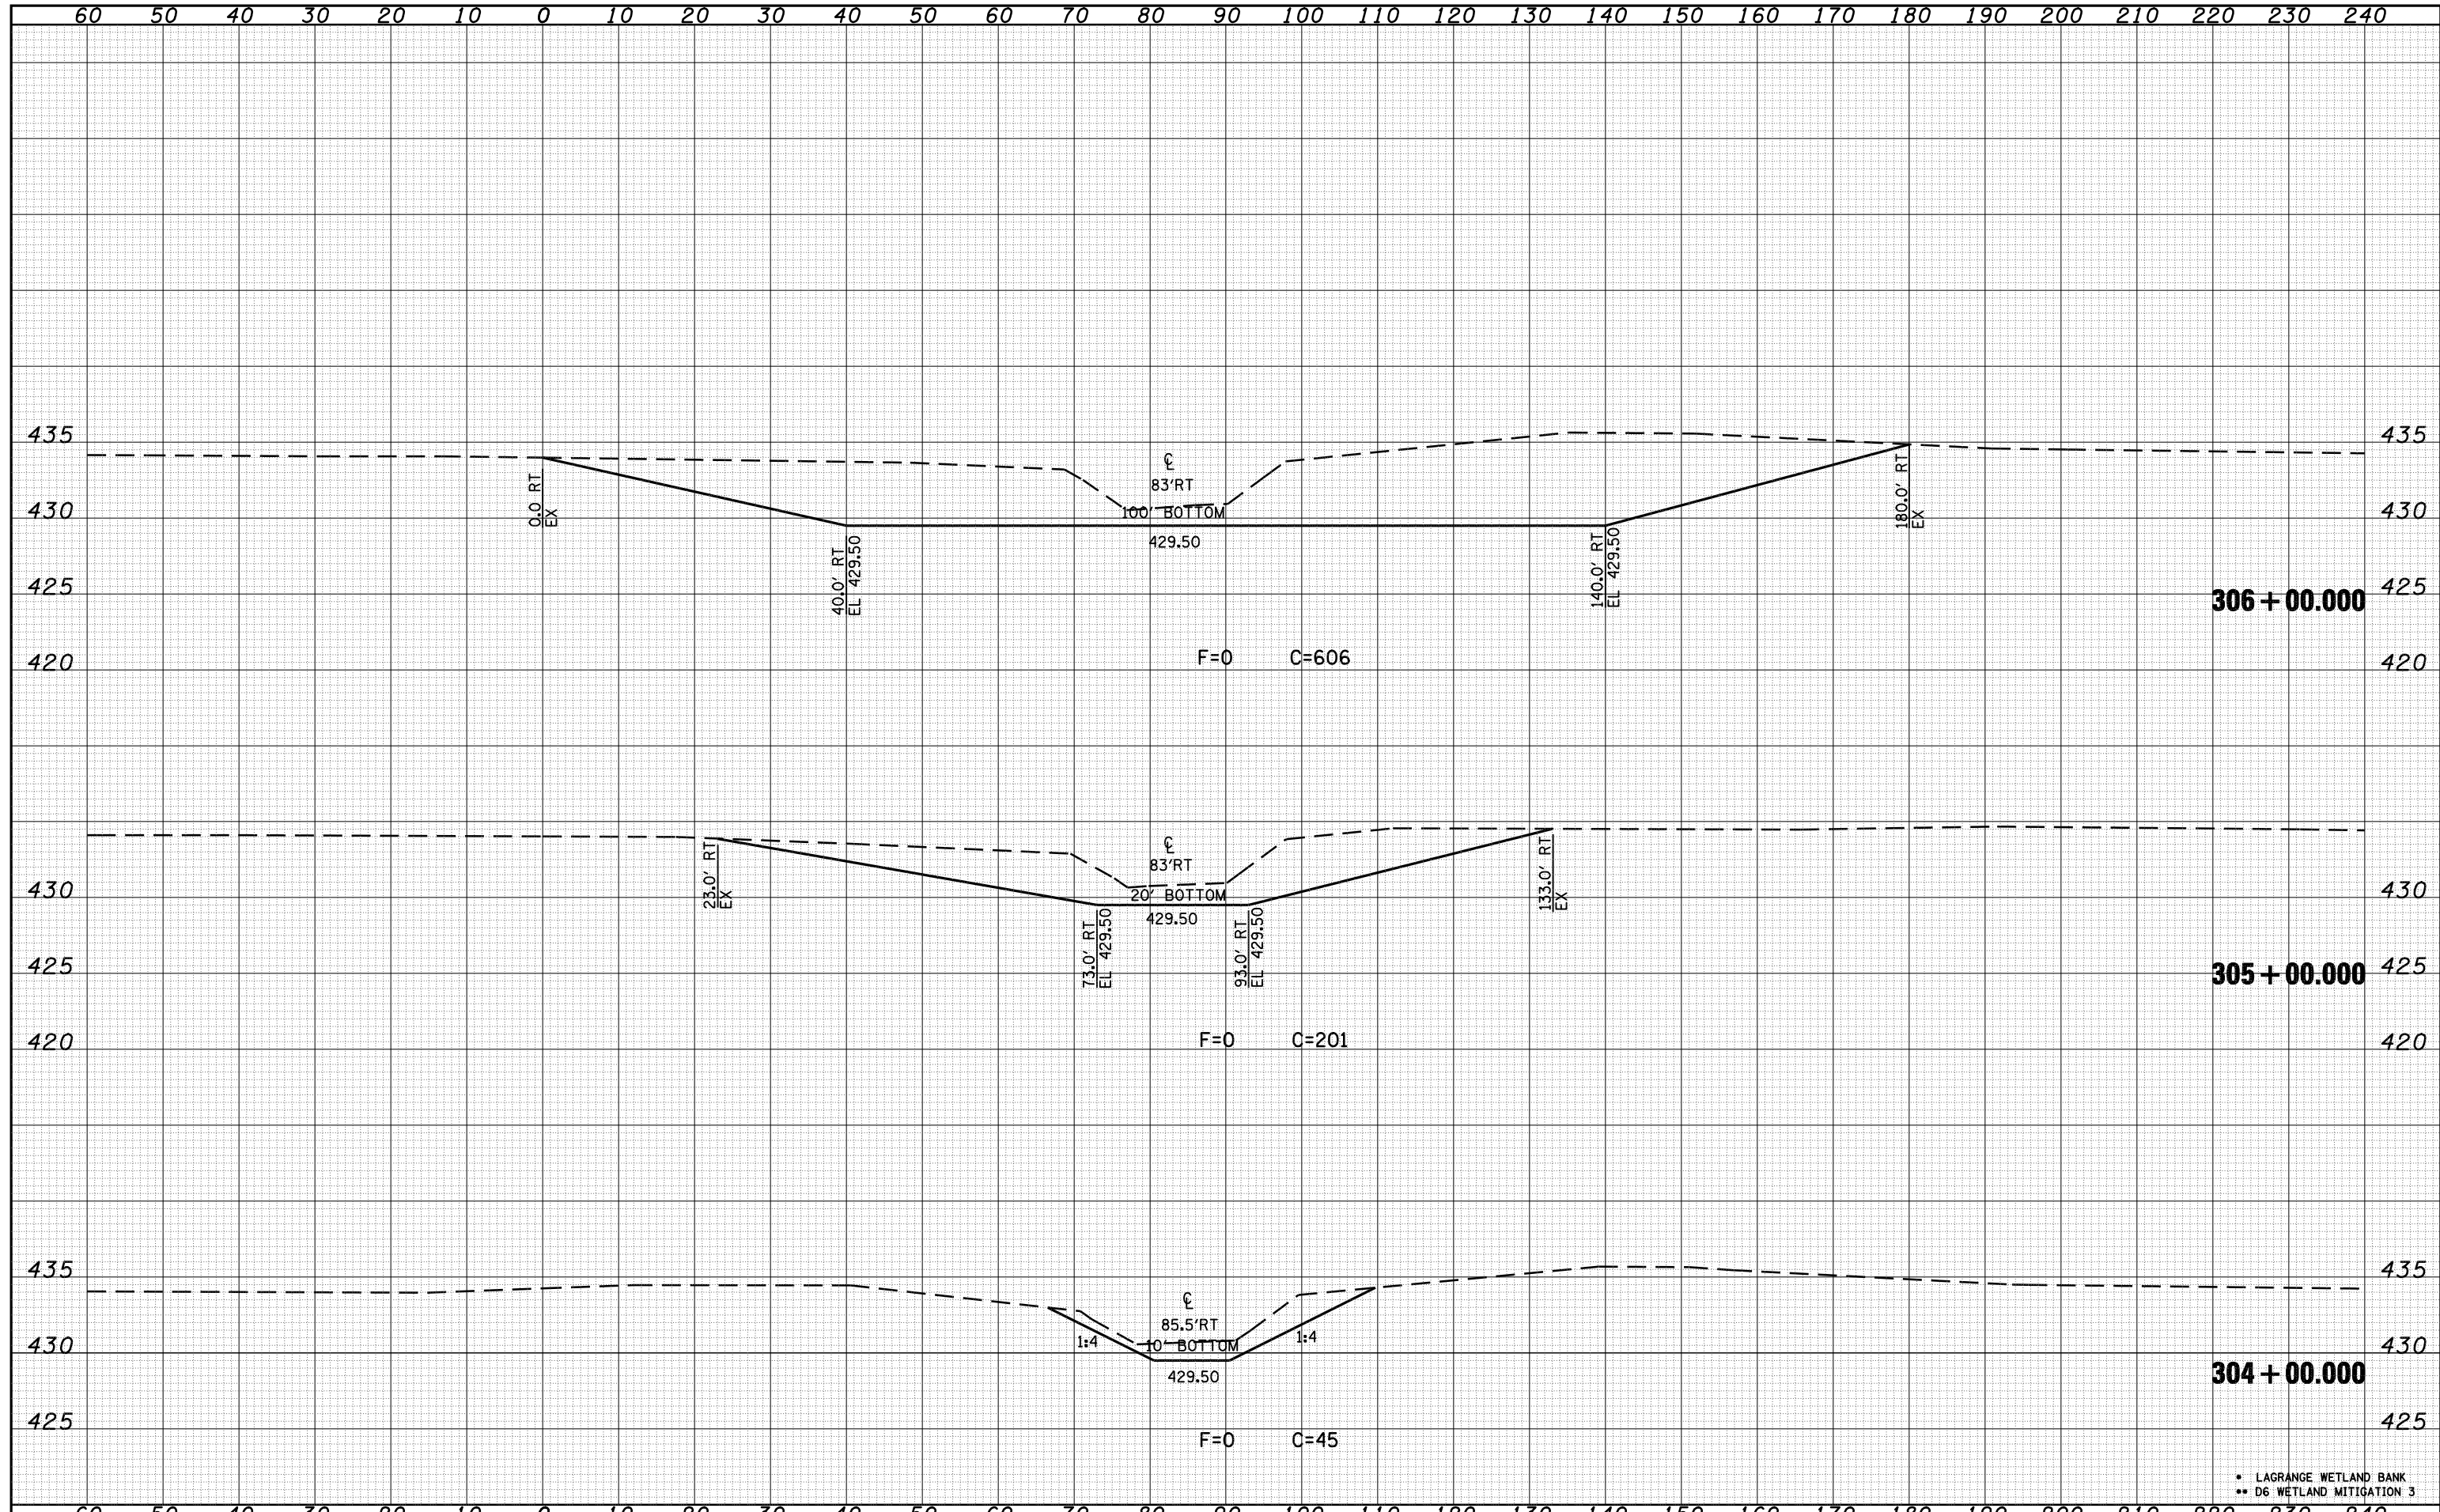

• LAGRANGE WETLAND BANK
 ** D6 WETLAND MITIGATION 3

FILE NAME =	USER NAME = laughlinr1	DESIGNED -	REVISED -	STATE OF ILLINOIS DEPARTMENT OF TRANSPORTATION	CROSS SECTIONS 1001			F.A.P. RTE.	SECTION	COUNTY	TOTAL SHEETS	SHEET NO.
C:\Projects\d650305\contract 03\xs1001sheet.dgn		DRAWN - KPG	REVISED -					•	**	BROWN	174	167
		CHECKED - JCN	REVISED -		SCALE:			CONTRACT NO. 72968				
		DATE -	REVISED -		SHEET NO. OF SHEETS STA. 304+00.000 TO STA. 306+00.000			FED. ROAD DIST. NO. ILLINOIS FED. AID PROJECT				