


60 50 40 30 20 10 0 10 20 30 40 50 60 70 80 90 100 110 120 130 140 150 160 170 180 190 200 210 220 230 240

DATE	BY	SURVEYED	PLOTTED	TEMPLATE	AREAS	CHECKED
FINAL SURVEY NO.	NOTE BOOK NO.	AREAS CHECKED				

DATE	BY	SURVEYED	PLOTTED	TEMPLATE	AREAS	CHECKED
ORIGINAL SURVEY NO.	NOTE BOOK NO.	AREAS CHECKED				

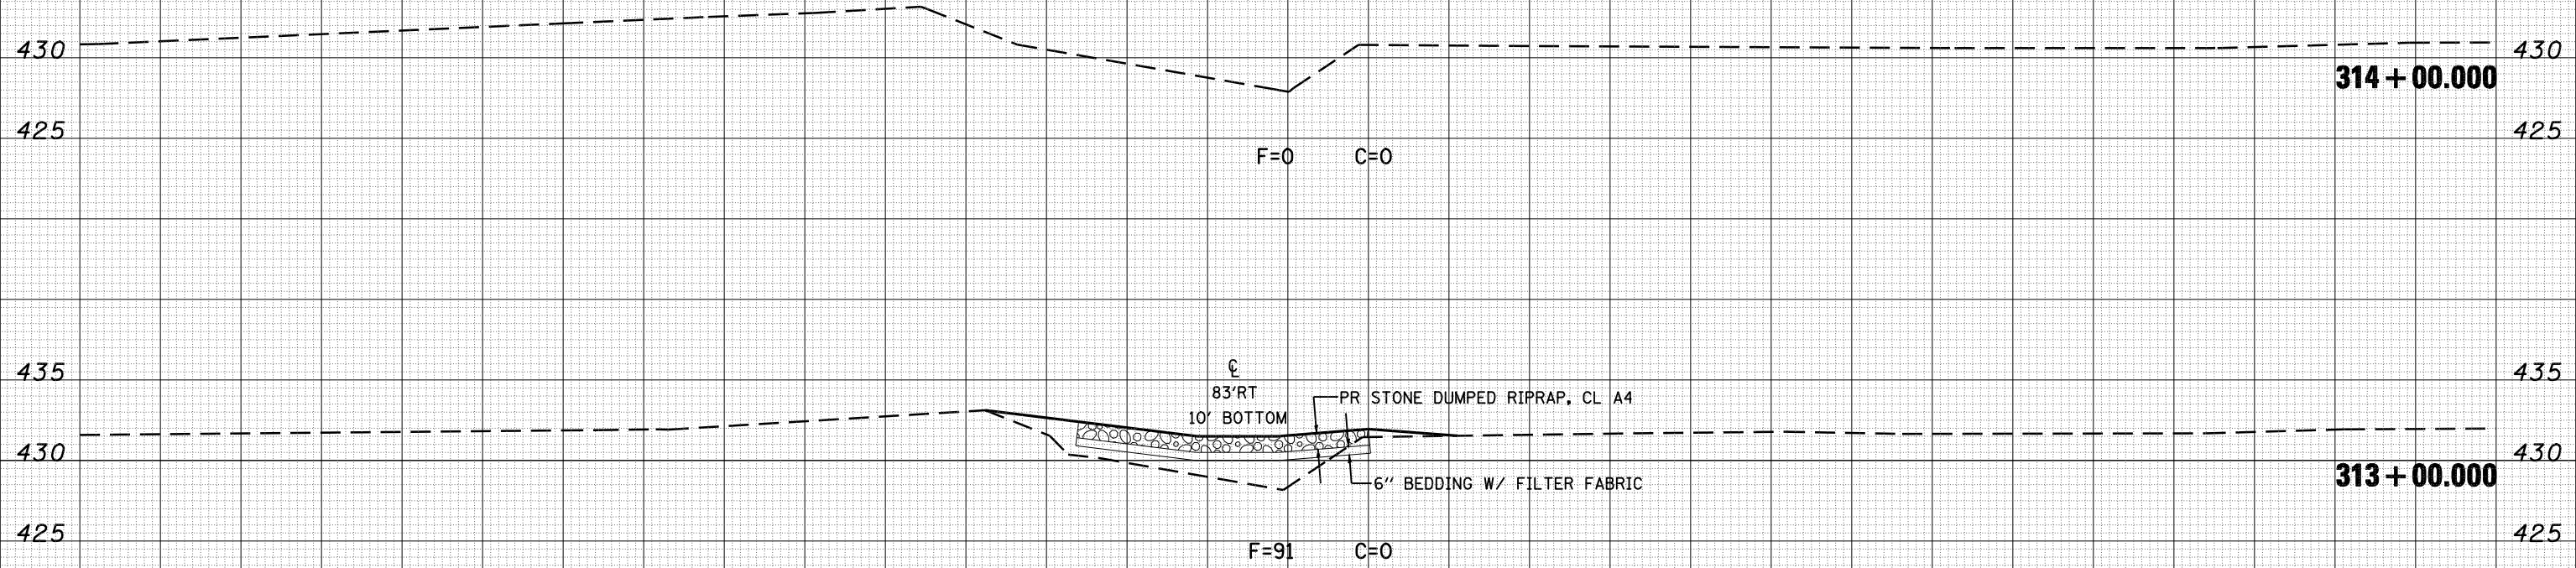

314 + 00.000

313 + 00.000

• LAGRANGE WETLAND BANK
 ** D6 WETLAND MITIGATION 3

FILE NAME = C:\Projects\d650305\contract 03\xs001sheet.dgn

USER NAME = laughlin1
 PLOT SCALE = 20.0000' / IN.
 PLOT DATE = Mar-17-2008 12:13:38PM

DESIGNED -
 DRAWN - KPG
 CHECKED - JCN
 DATE -

REVISED -
 REVISED -
 REVISED -
 REVISED -

**STATE OF ILLINOIS
 DEPARTMENT OF TRANSPORTATION**

CROSS SECTIONS 1001

SCALE: SHEET NO. OF SHEETS STA. 313+00.000 TO STA. 314+00.000

F.A.P. RTE.	SECTION	COUNTY	TOTAL SHEETS	SHEET NO.
•	**	BROWN	174	171
			CONTRACT NO. 72968	
FED. ROAD DIST. NO.		ILLINOIS FED. AID PROJECT		