



75 70 65 60 55 50 45 40 35 30 25 20 15 10 5 0 5 10 15 20 25 30 35 40 45 50 55 60 65 70 75

BY	DATE

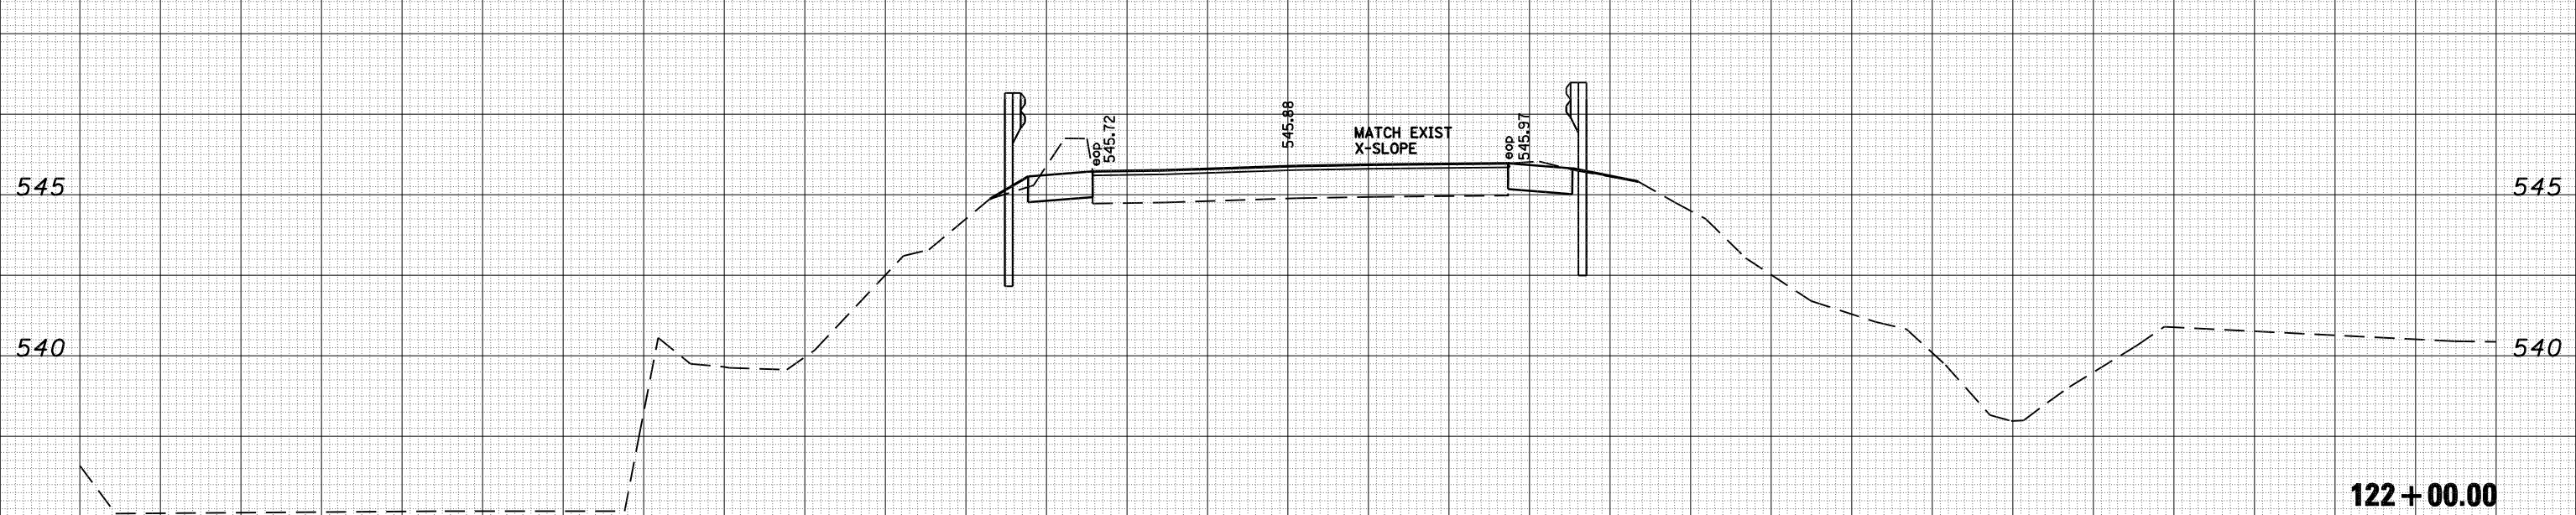

122 + 00.00

BY	DATE

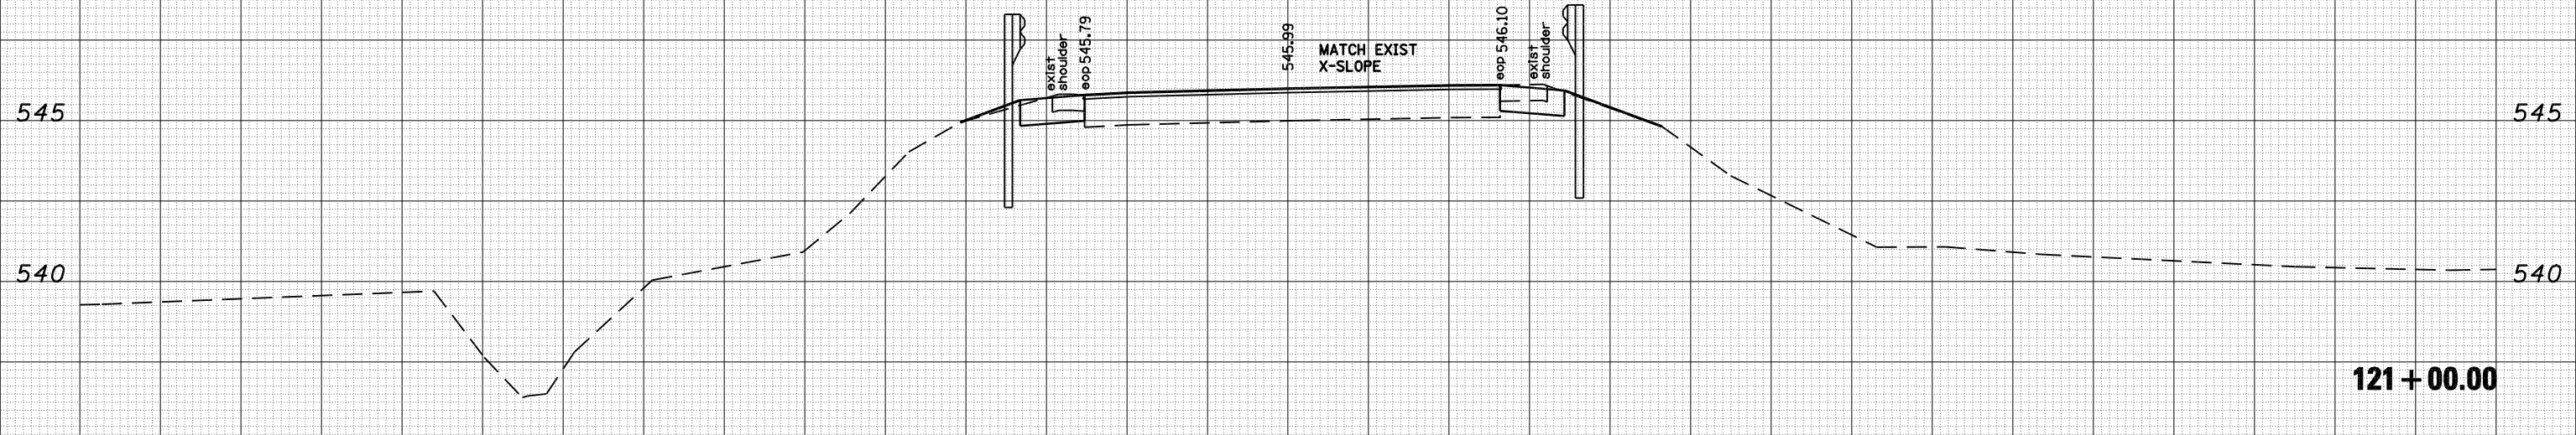

121 + 00.00

75 70 65 60 55 50 45 40 35 30 25 20 15 10 5 0 5 10 15 20 25 30 35 40 45 50 55 60 65 70 75

FILE NAME = C:\Projects\d672b70\cadsheets\d672b70-sht-xsec.dgn

USER NAME = laughl1n1  
 DESIGNED - RTS  
 DRAWN - GWS  
 PLOT SCALE = 10.0000' / IN.  
 PLOT DATE = Mar-21-2008 03:01:33PM

REVISIONS:  
 1. DESIGNED - RTS  
 2. DRAWN - GWS  
 3. CHECKED -  
 4. DATE -

REVISIONS:  
 1. REVISED -  
 2. REVISED -  
 3. REVISED -  
 4. REVISED -

**STATE OF ILLINOIS  
 DEPARTMENT OF TRANSPORTATION**

**CROSS SECTIONS**

SCALE: H=5 V=2.5 SHEET NO. 4 OF 8 SHEETS STA. 121+00.00 TO STA. 122+00.00

F.A.P. RTE.	SECTION	COUNTY	TOTAL SHEETS	SHEET NO.
67	(W)BR	SANGAMON	29	25
FED. ROAD DIST. NO.			CONTRACT NO. 72B70	
ILLINOIS FED. AID PROJECT				