


DATE	
BY	
SURVEYED	
PLOTTED	
TEMPLATE	
AREAS	
CHECKED	
FINAL SURVEY	
NOTE BOOK	
NO.	

DATE	
BY	
SURVEYED	
PLOTTED	
TEMPLATE	
AREAS	
CHECKED	
ORIGINAL SURVEY	
NOTE BOOK	
NO.	

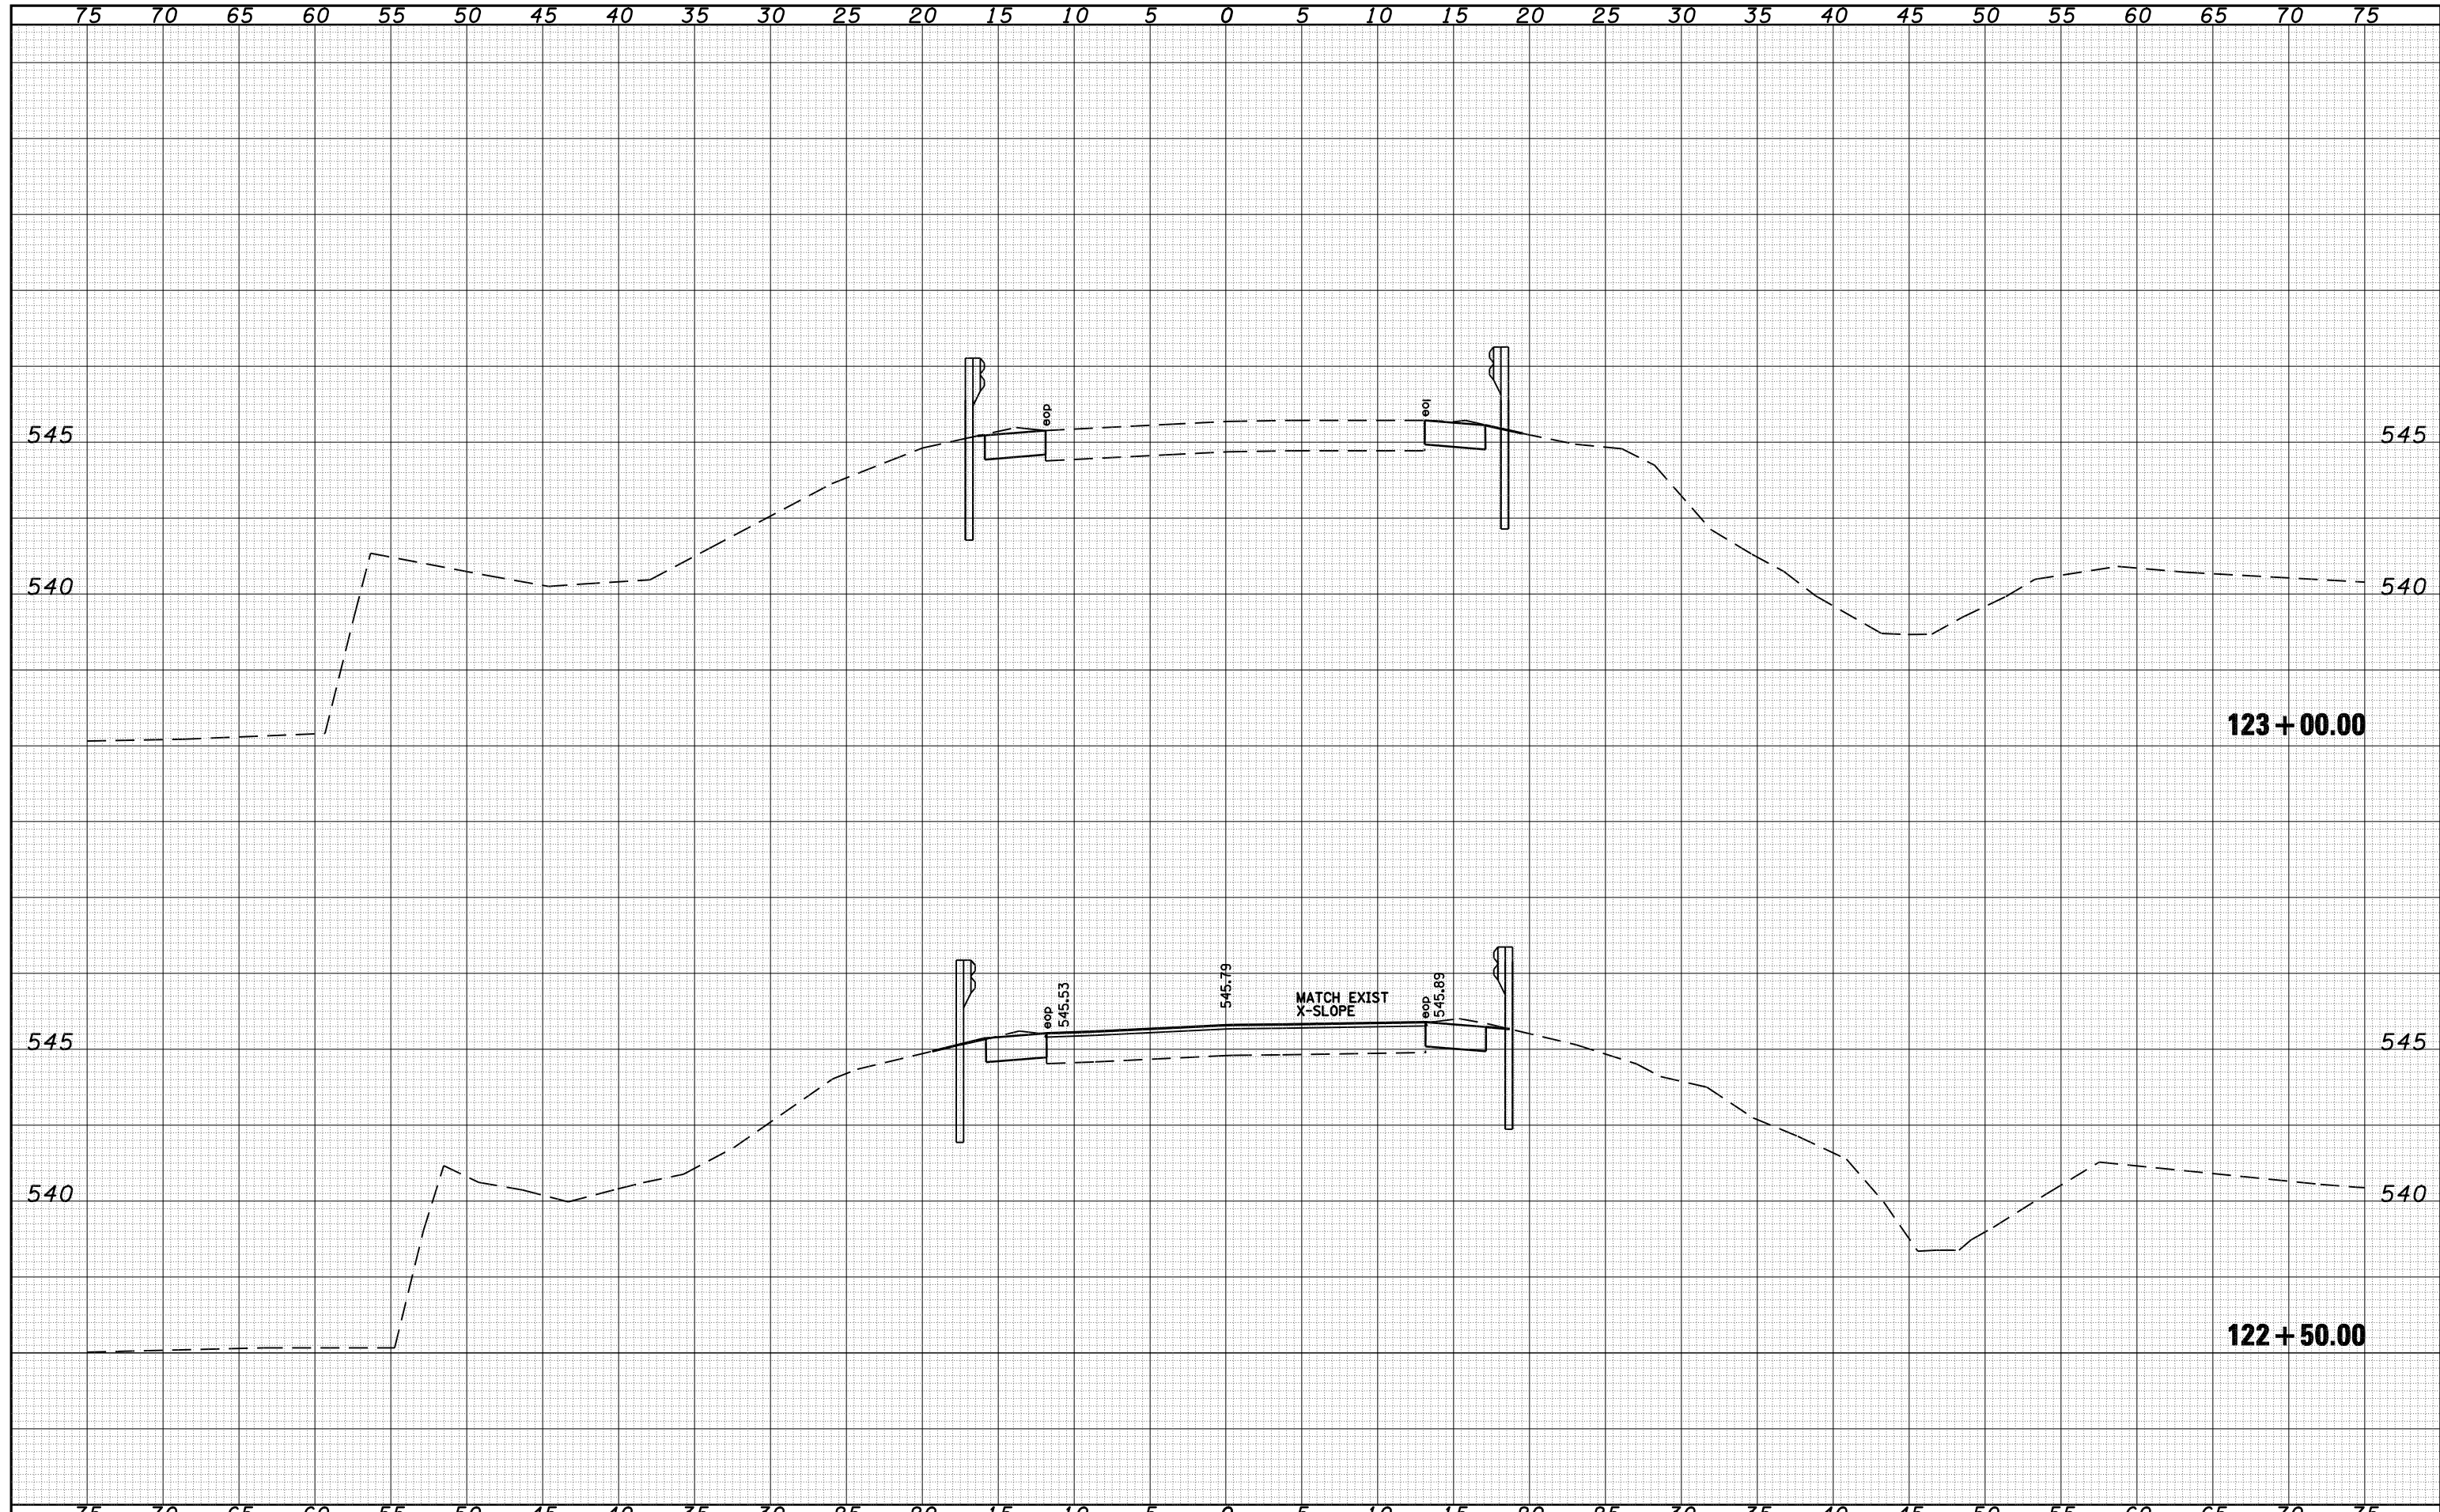

FILE NAME =	USER NAME = laughlinr1	DESIGNED - RTS	REVISIED -	STATE OF ILLINOIS DEPARTMENT OF TRANSPORTATION	CROSS SECTIONS			F.A.P. RTE.	SECTION	COUNTY	TOTAL SHEETS	SHEET NO.
C:\Projects\d672b70\cadsheets\d672b70-sht-xsect.dgn	DRAWN - GWS	REVISIED -	67					(W)BR	SANGAMON	29	26	
PLOT SCALE = 10.0000' / IN.	CHECKED -	REVISIED -	CONTRACT NO. 72B70									
PLOT DATE = Mar-21-2008 03:01:37PM	DATE -	REVISIED -	SCALE: H=5 V=2.5		SHEET NO. 5 OF 8 SHEETS	STA. 122+50.00 TO STA. 123+00.00	FED. ROAD DIST. NO.	ILLINOIS FED. AID PROJECT				