



F.A.I. RTE.	SECTION	COUNTY	TOTAL SHEETS	SHEET NO.
*	**	***	9	8
STA. TO STA.				
FED. ROAD DIST. NO. ILLINOIS FED. AID PROJECT				

\* - 72, 155  
 \*\* - D6 MEDIAN PROTECTION 2008  
 \*\*\* - LOGAN, MORGAN, PIKE & SCOTT COUNTIES

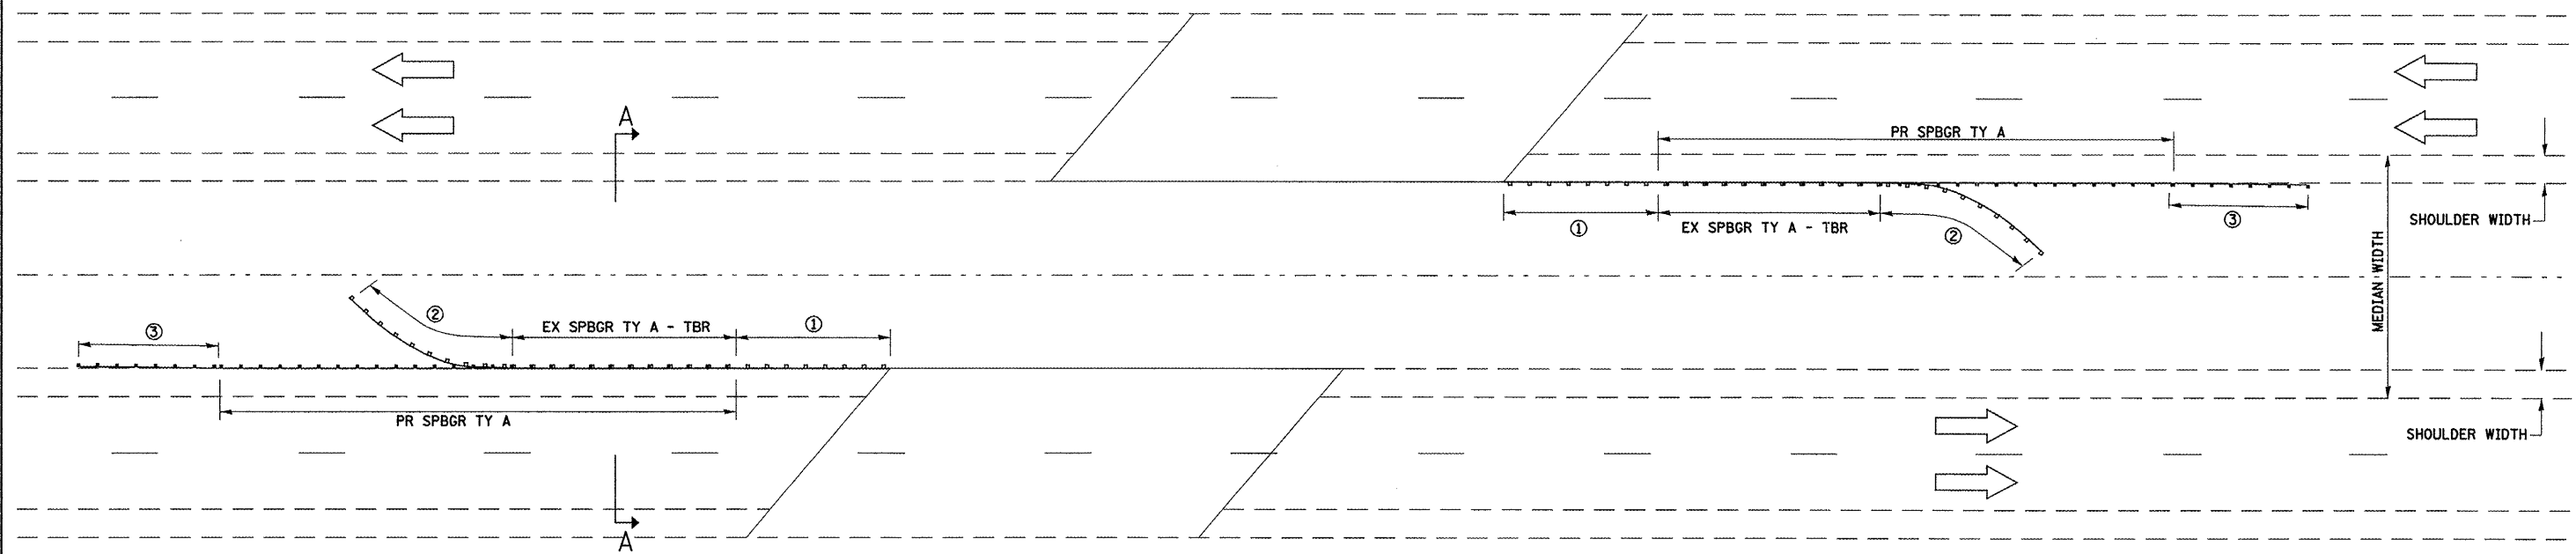

**DETAIL "C"**  
 (PROPOSED PROTECTION OF AT GRADE HAZARD WITH PROPOSED GUARDRAIL IMPROVEMENT)

- ① EX TRAFFIC BARRIER TERMINAL, TYPE 6  
PR TRAFFIC BARRIER TERMINAL, TYPE 6, SPECIAL
- ② EX TRAFFIC BARRIER TERMINAL, TYPE 4 - TO BE REMOVED
- ③ PR TRAFFIC BARRIER TERMINAL, TYPE 1 - TANGENT

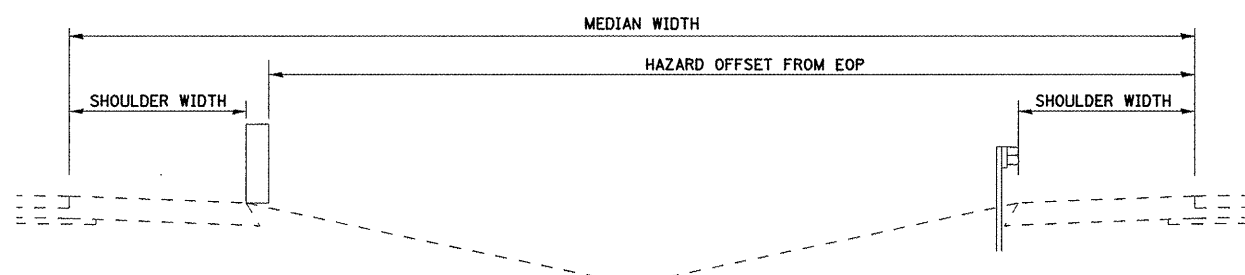

**SECTION A-A**  
 (TYPICAL CROSS SECTION)

REVISIONS	
NAME	DATE

ILLINOIS DEPARTMENT OF TRANSPORTATION  
**DETAIL "C"**  
 FAI 72 & FAI 155  
 SECTION D6 MEDIAN PROTECTION 2008  
 LOGAN, MORGAN, PIKE & SCOTT COUNTIES

PLOT DATE = Nov-14-2008 10:07:33AM  
 FILE NAME = C:\p\cadd\672b93\672b93.dwg  
 PLOT SCALE = 1/8"=1'-0"  
 USER NAME = joughlin1