


I-172 - NORMAL SECTION
NORTHBOUND LANE

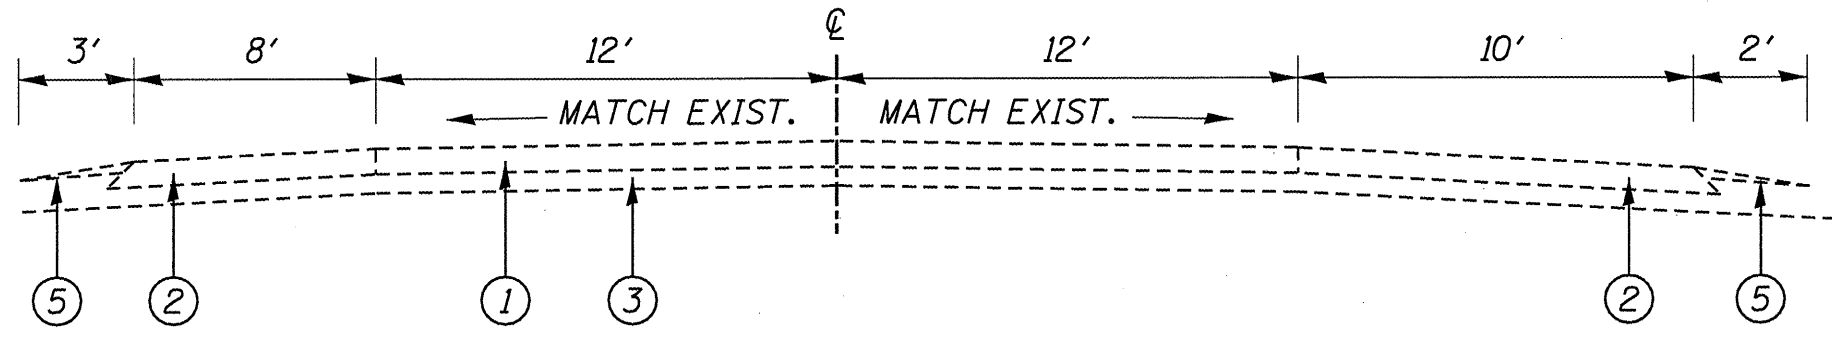

I-172 - ROCK CUT SECTION
NORTHBOUND LANE

- ① EXISTING CRC PAVEMENT, 8"
- ② EXISTING H.M.A. SHOULDER, 8"
- ③ EXISTING STABILIZED SUB-BASE, 4-6"
- ④ EXISTING PIPE UNDERDRAIN
- ⑤ EXISTING AGGREGATE SHOULDER

TYPICAL SECTIONS
FAI 172 (I-172)
SECTION D6 PATCHING 2009
ADAMS COUNTY