




CONTRACT 72C03			
F.A.I. RTE.	SECTION	COUNTY	TOTAL SHEETS
55	*	MACOUPIN	18
STA. 282+00.00		TO STA. 342+00.00	
FED. ROAD DIST. NO.	ILLINOIS FED. AID PROJECT		
* SECTION D6 INTERMITTENT RS 2009			

SEC 18, T8N, R6W, 3RD PM

SEC 13, T8N, R6W, 3RD PM

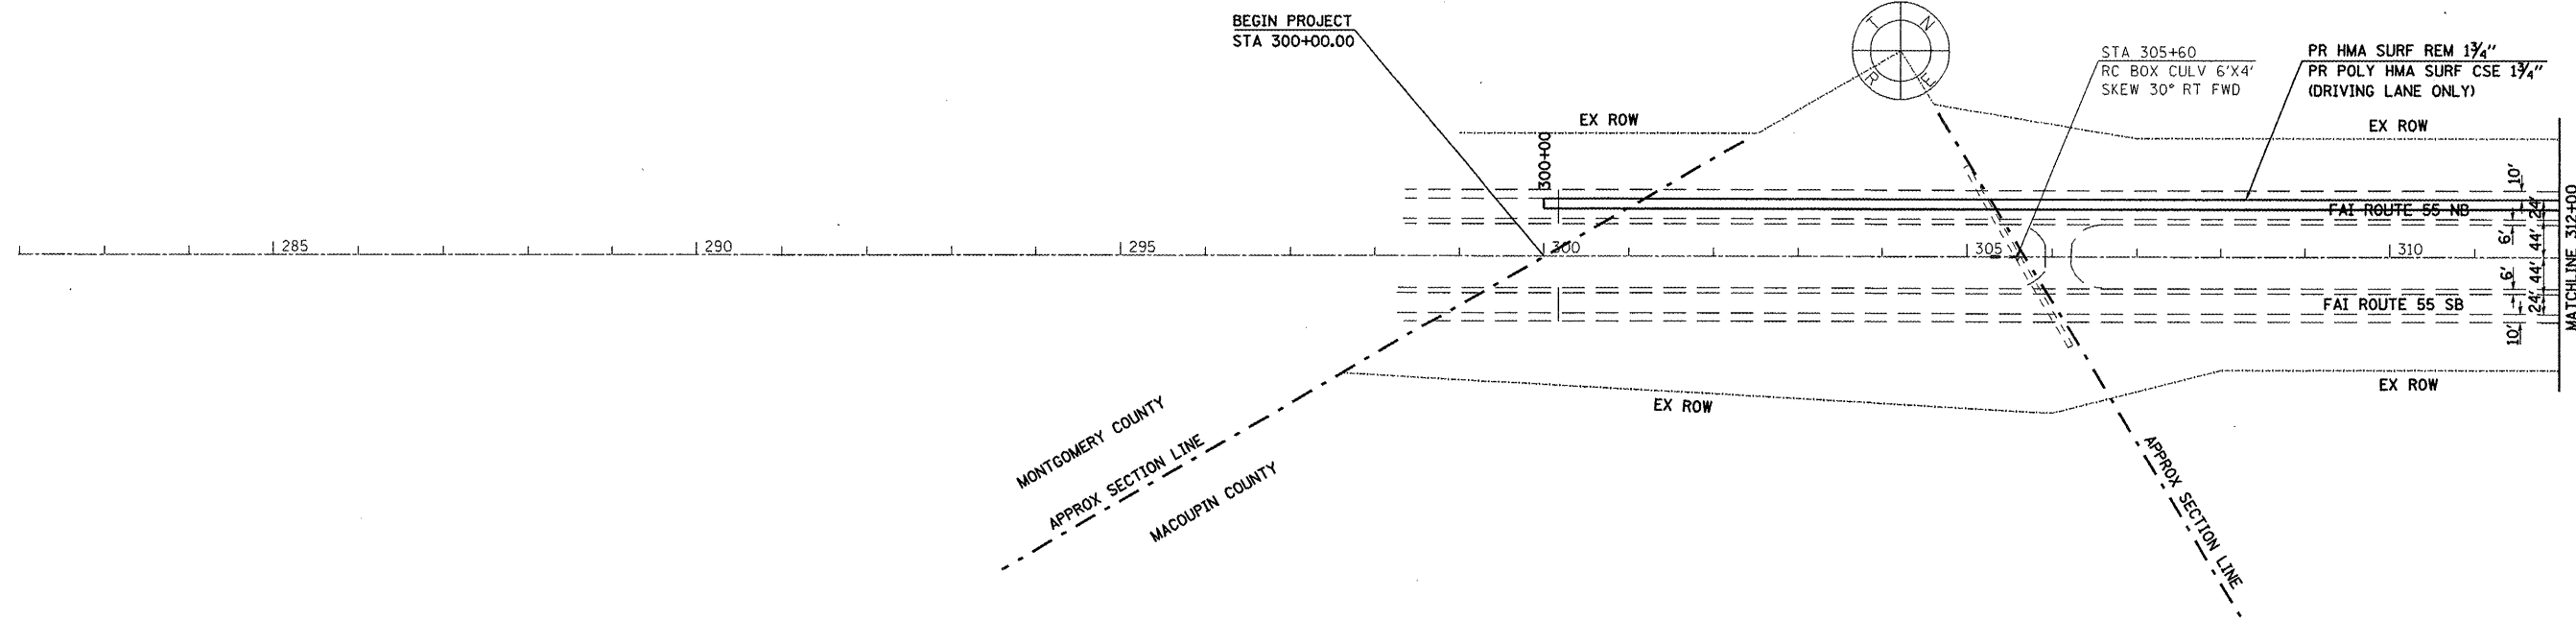

SEC 13, T8N, R6W, 3RD PM

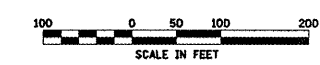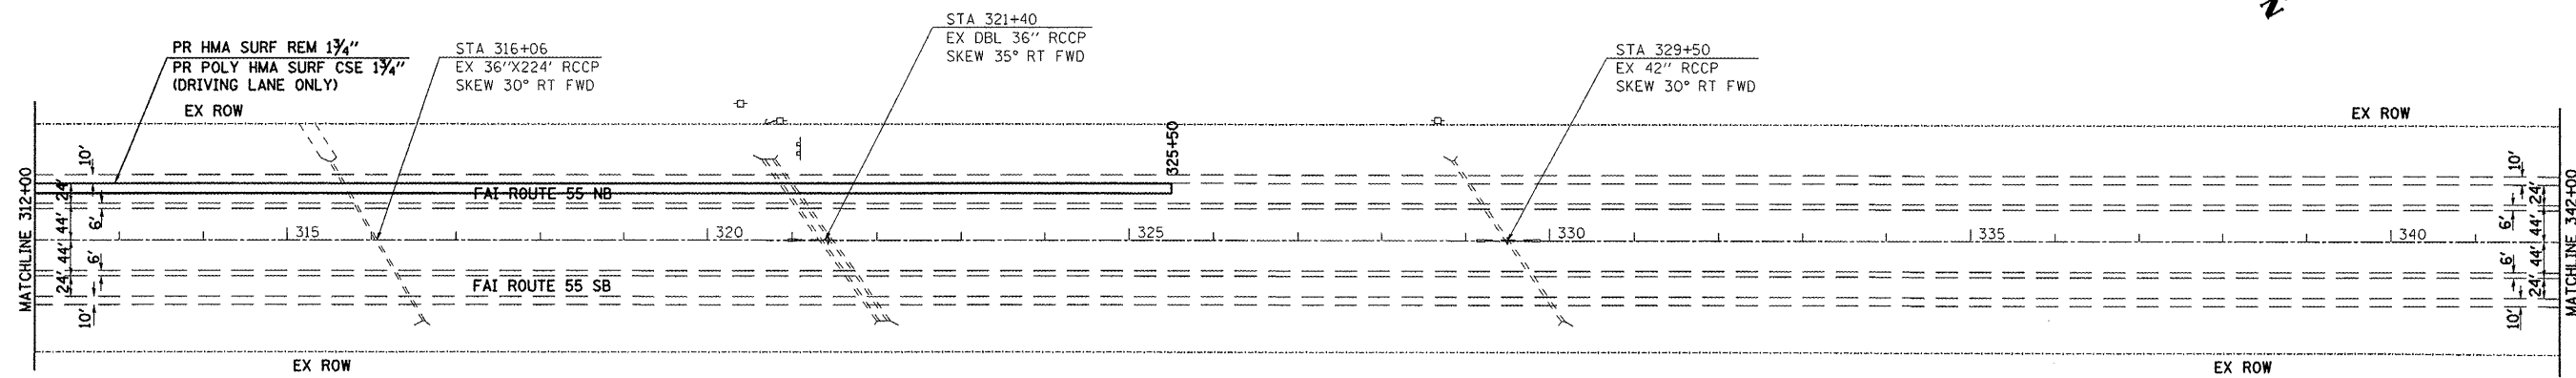

REVISIONS	
NAME	DATE

ILLINOIS DEPARTMENT OF TRANSPORTATION

PLAN SHEETS
FAI 55
SECTION D6 INTERMITTENT RS 2009
MACOUPIN COUNTY

SCALE: _____ DRAWN BY _____
DATE: _____ CHECKED BY _____

C:\Projects\0672c03\sheets\00.dgn
4p-01-2008 07:35:42AM
*REF 01