




CONTRACT 72C03

F.A.I. RTE.	SECTION	COUNTY	TOTAL SHEETS	SHEET NO.
55	*	MACOUPIN	18	8
STA. 402+00.00		TO STA. 462+00.00		
FED. ROAD DIST. NO.		ILLINOIS FED. AID PROJECT		
* SECTION D6 INTERMITTENT RS 2009				

SEC 23, T8N, R6W, 3RD PM

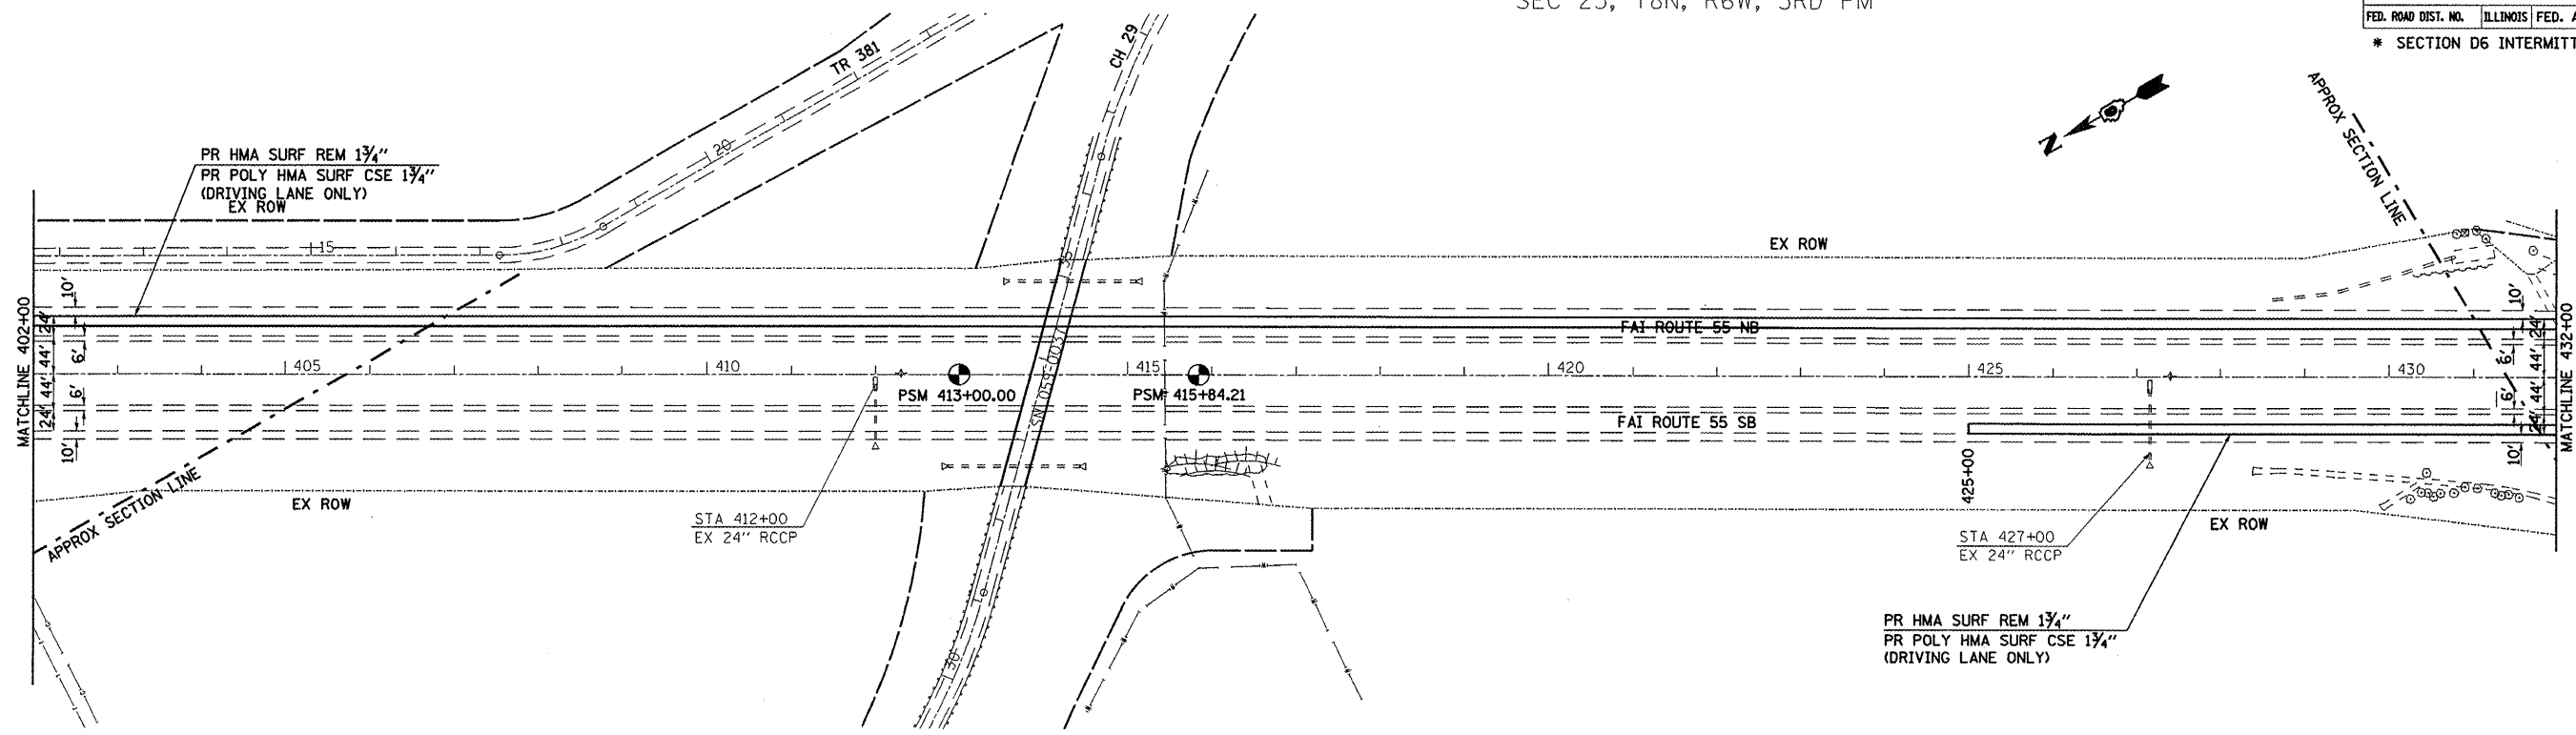

SEC 26, T8N, R6W, 3RD PM

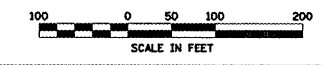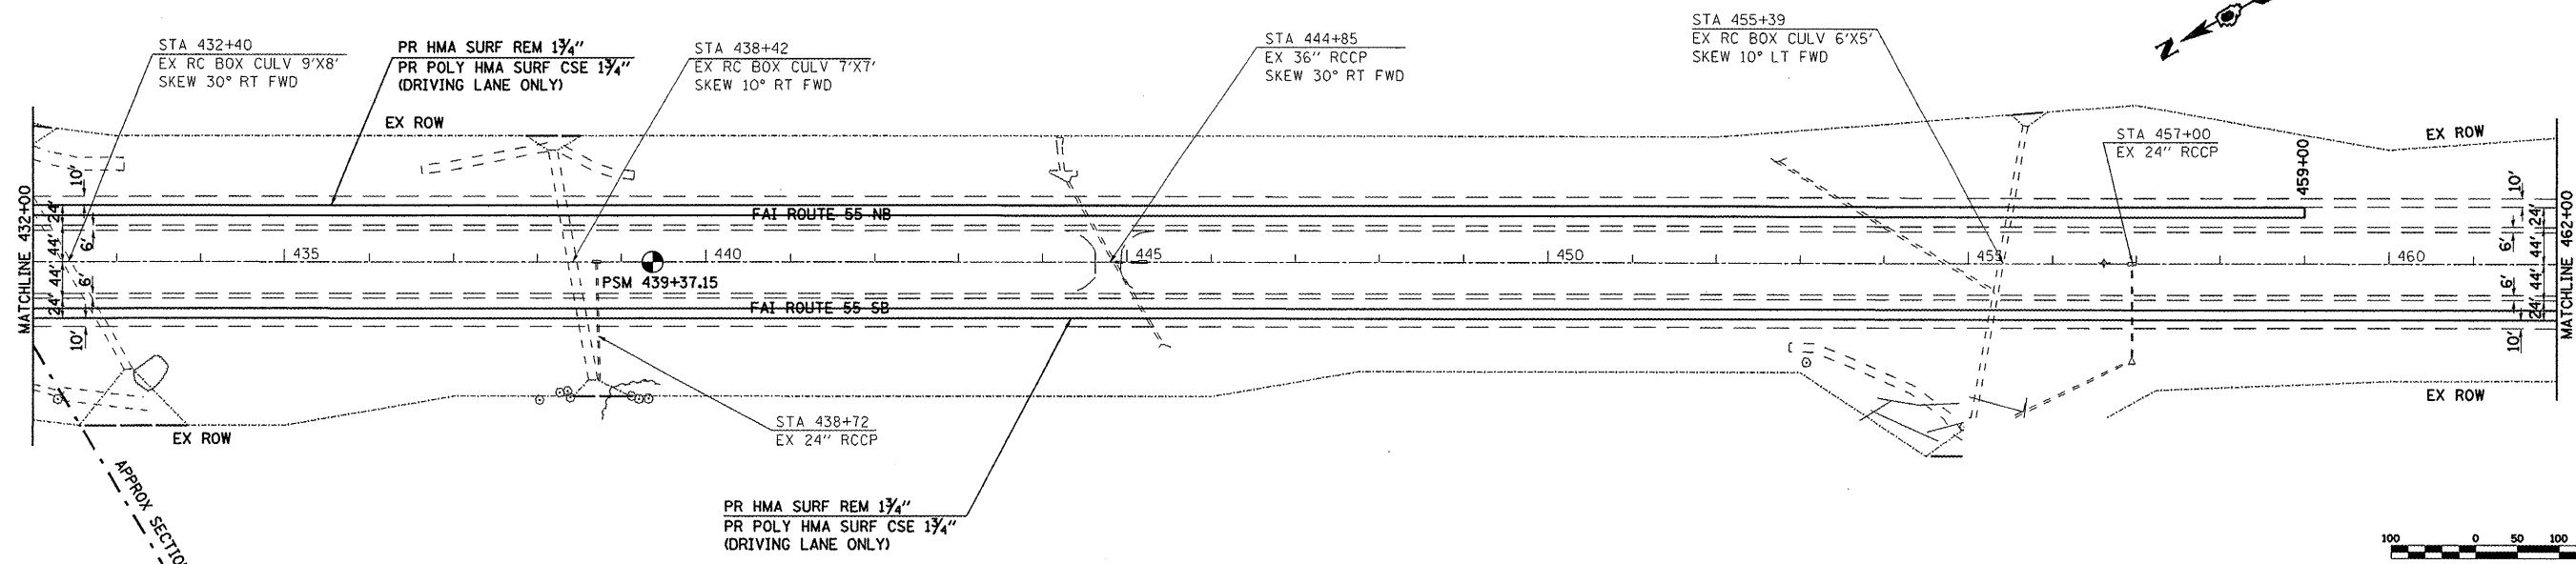

REVISIONS	
NAME	DATE

ILLINOIS DEPARTMENT OF TRANSPORTATION
 PLAN SHEETS
 FAI 55
 SECTION D6 INTERMITTENT RS 2009
 MACOUPIN COUNTY
 SCALE: _____ DRAWN BY _____
 DATE: _____ CHECKED BY _____

C:\p\o\sec\ss\d672\03\shes\100.dgn
 Apr 01 2008 07:35:56AM
 RREFBI