

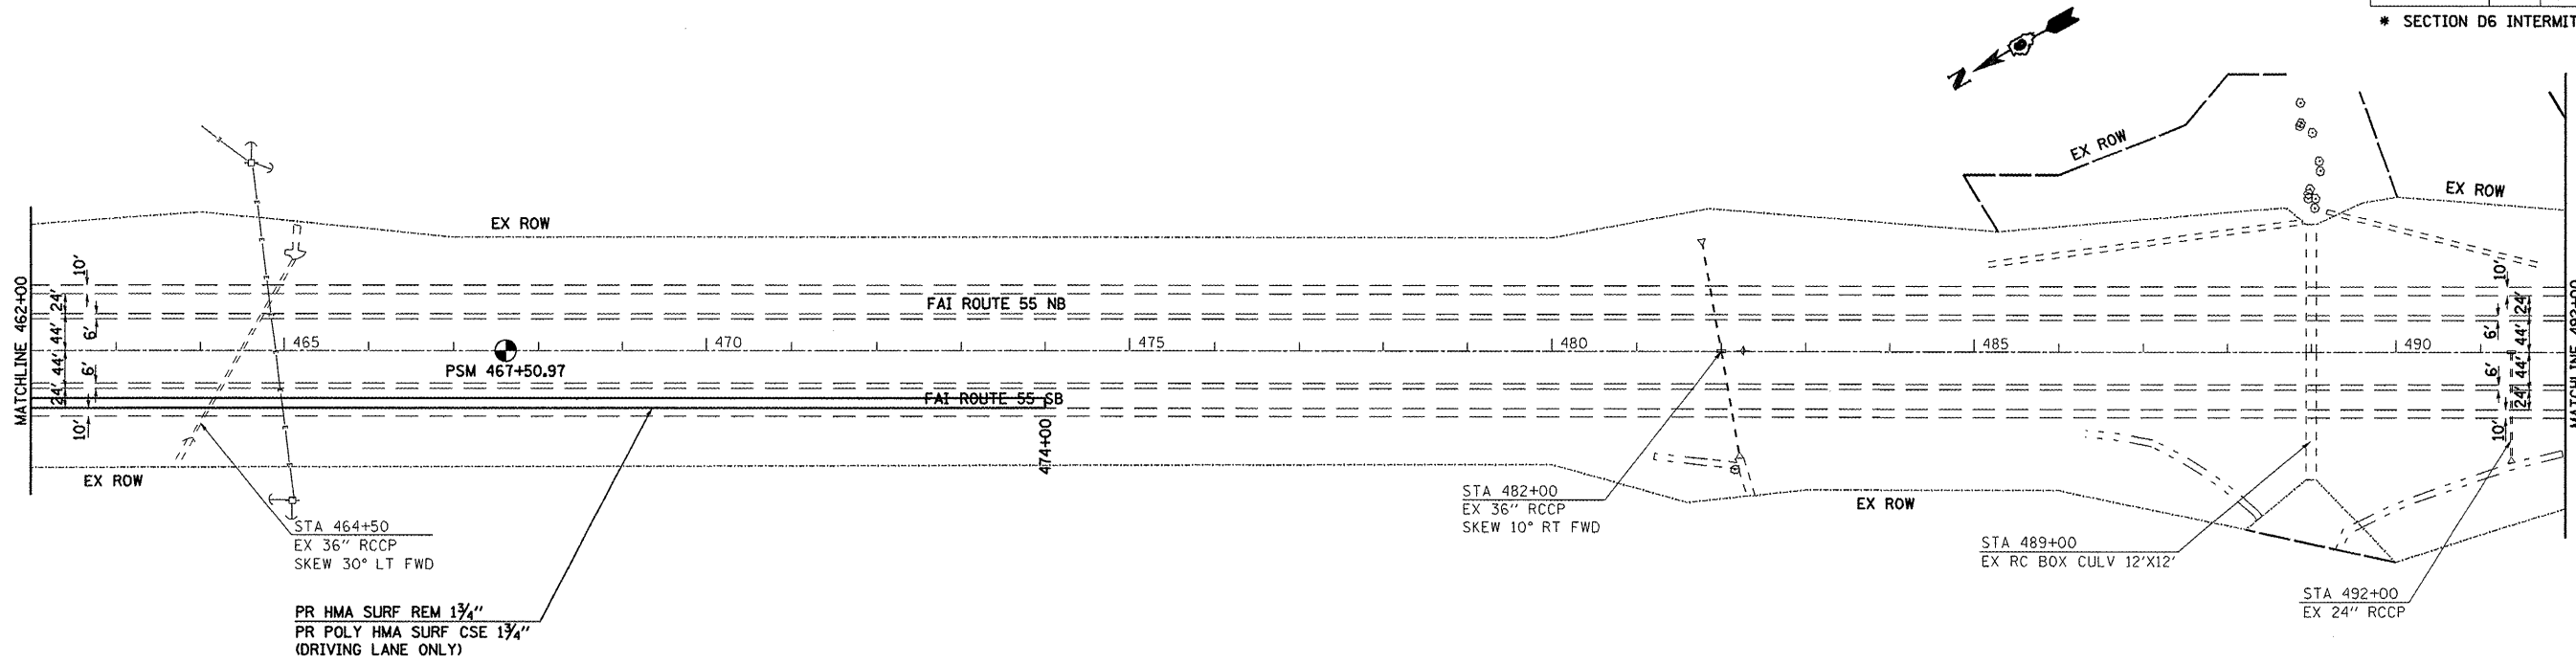


SEC 26, T8N, R6W, 3RD PM

CONTRACT 72C03				
F.A.I. RTE.	SECTION	COUNTY	TOTAL SHEETS	SHEET NO.
55	*	MACOUPIN	18	9
STA. 462+00.00		TO STA. 522+00.00		
FED. ROAD DIST. NO. ILLINOIS FED. AID PROJECT				
* SECTION D6 INTERMITTENT RS 2009				

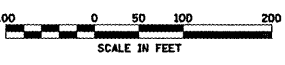

SEC 35, T8N, R6W, 3RD PM

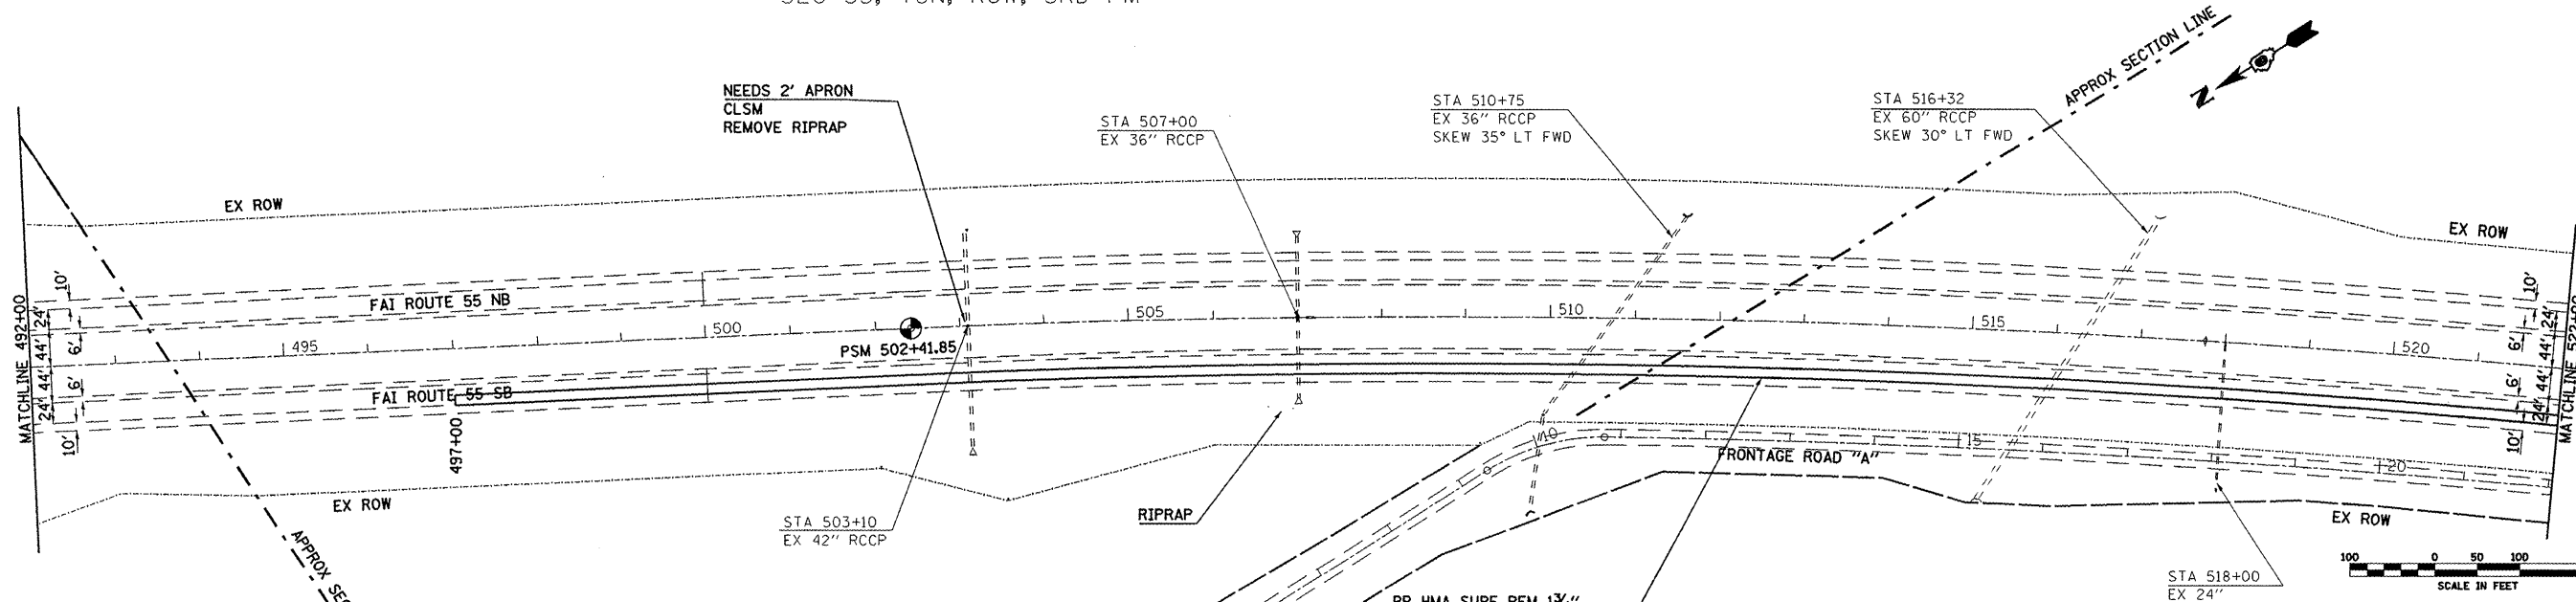

REVISIONS	
NAME	DATE

ILLINOIS DEPARTMENT OF TRANSPORTATION
 PLAN SHEETS
 FAI 55
 SECTION D6 INTERMITTENT RS 2009
 MACOUPIN COUNTY
 SCALE: _____ DRAWN BY _____
 DATE: _____ CHECKED BY _____

C:\Projects\46725003\shene\100.dgn
 Apr-01-2008 07:53:53 AM
 *REF 01