


CONTRACT 72C03

F.A.I. RTE.	SECTION	COUNTY	TOTAL SHEETS	SHEET NO.
55	*	MACOUPIN	18	15
STA. 173+00.00		TO STA. 233+00.00		
FED. ROAD DIST. NO. ILLINOIS FED. AID PROJECT				



* SECTION D6 INTERMITTENT RS 2009

SEC 27, T7N, R6W, 3RD PM

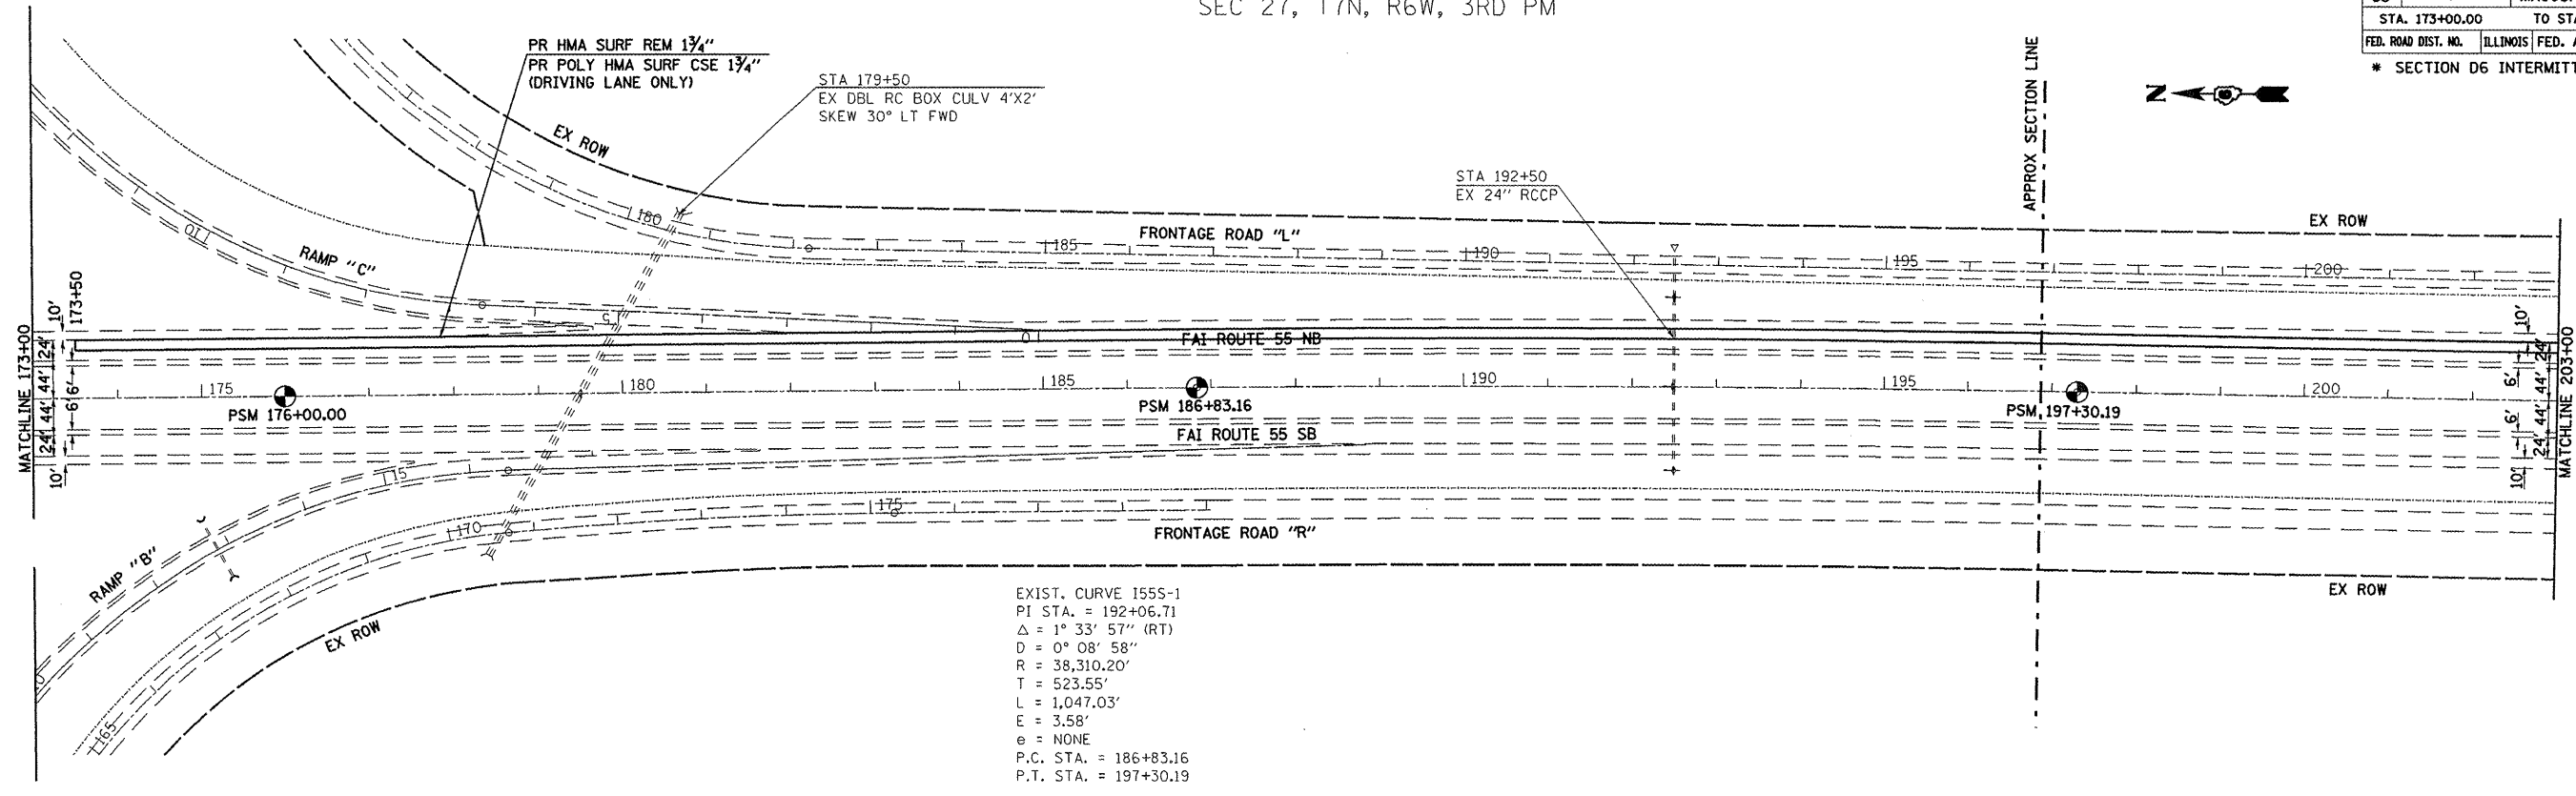

SEC 34, T7N, R6W, 3RD PM

SEC 34, T7N, R6W, 3RD PM

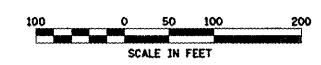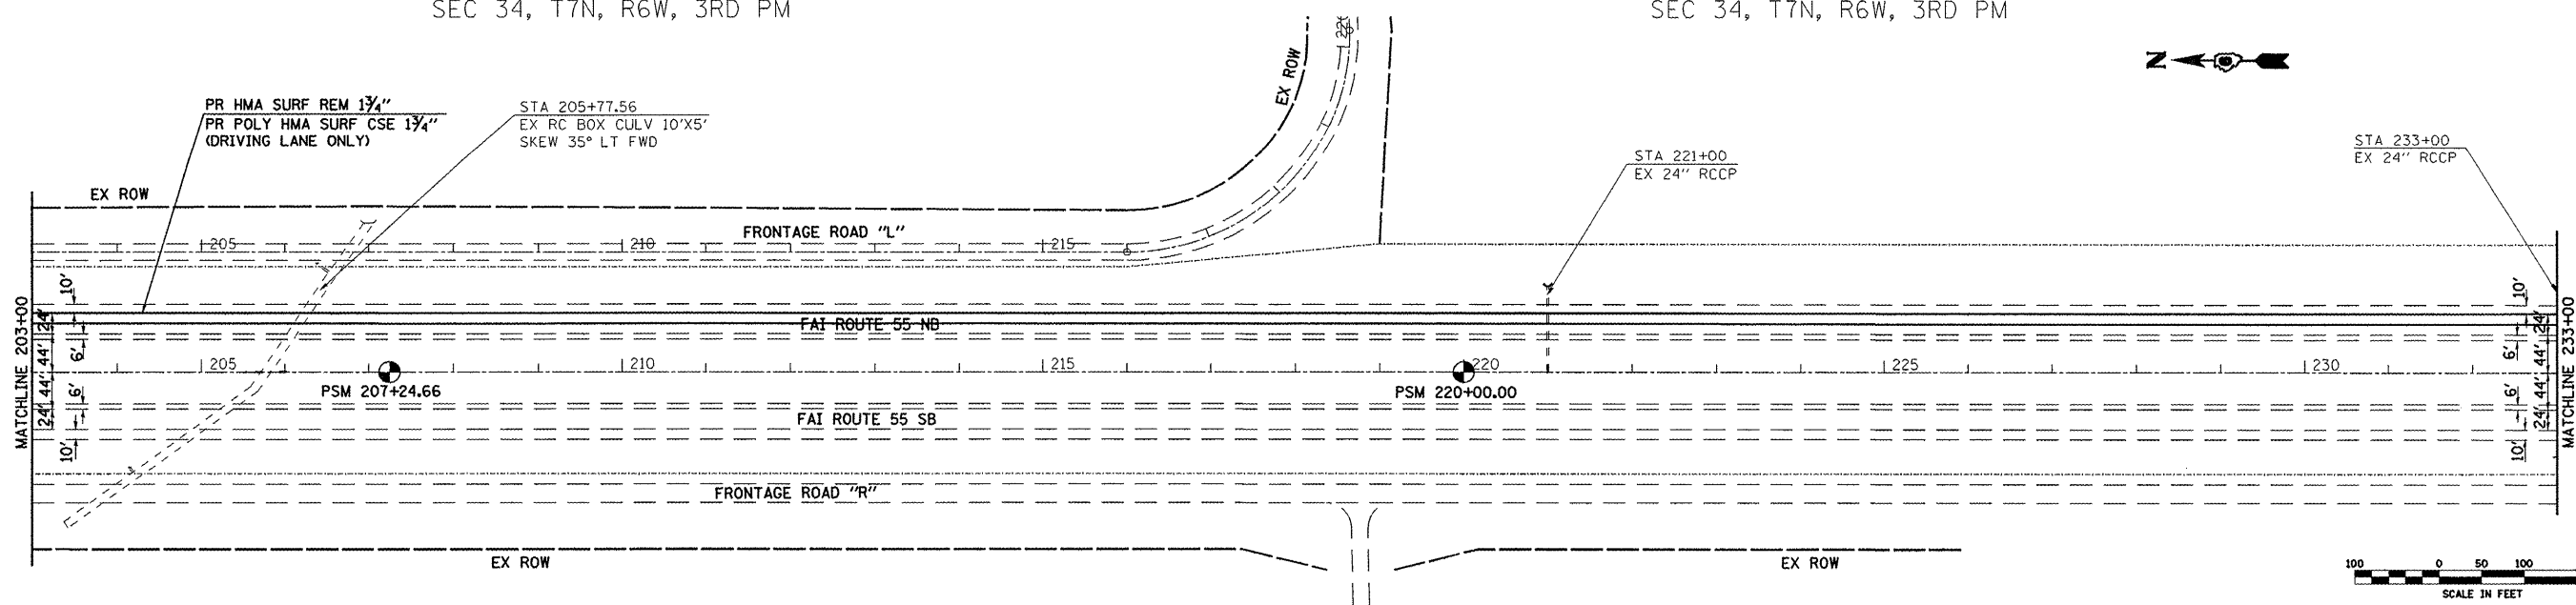

REVISIONS	
NAME	DATE

ILLINOIS DEPARTMENT OF TRANSPORTATION

PLAN SHEETS
FAI 55
SECTION D6 INTERMITTENT RS 2009
MACOUPIN COUNTY

SCALE: _____
DATE: _____

DRAWN BY _____
CHECKED BY _____

C:\Projects\6572603\shets\00.dgn
Apr-01-2009 07:13:11AM
*REF61