




ELEVATION

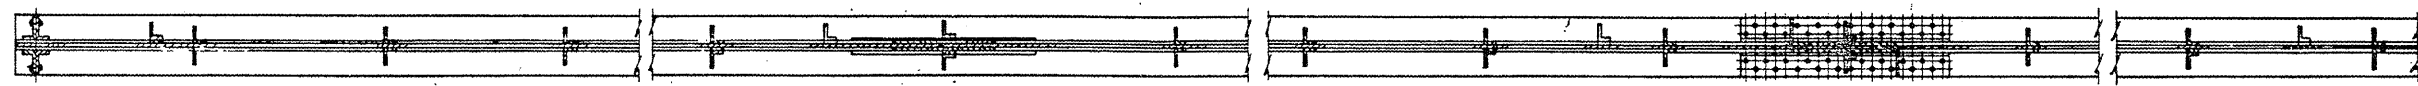

PLAN OF BOTTOM FLANGE

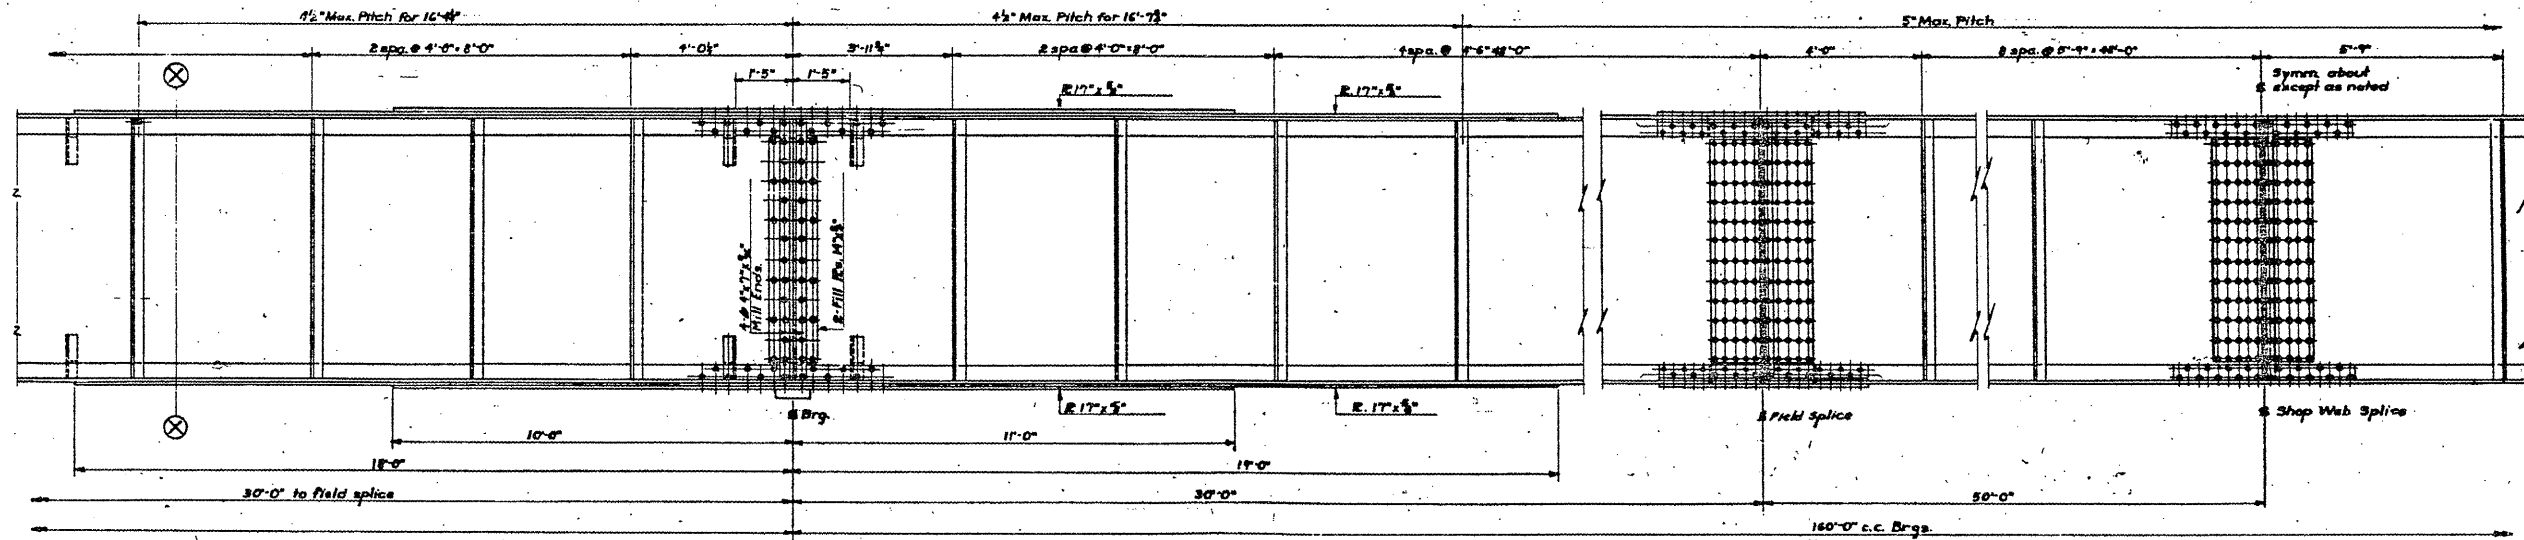

ELEVATION

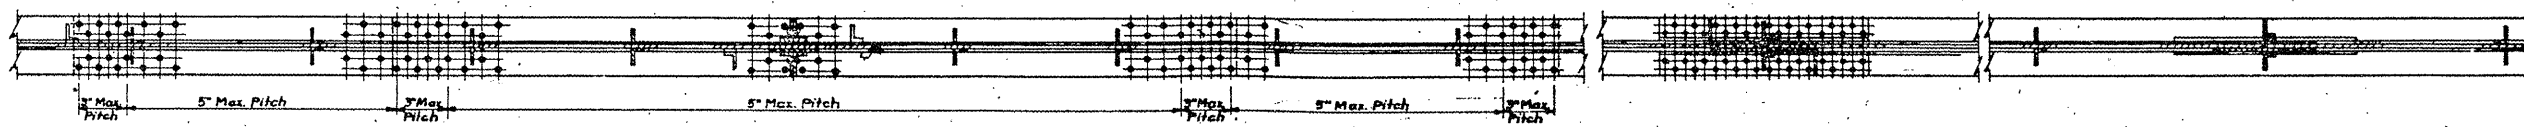

PLAN OF BOTTOM FLANGE

UNIT I
SANSAMON RIVER BRIDGE
S. KA. RT. 49 Sec. 19 B-F
SANSAMON COUNTY
STATION 70+00

C-06-089-08
SN 084-0052
EXISTING BRIDGE PLANS
FOR INFORMATION ONLY
(NOT TO SCALE)