
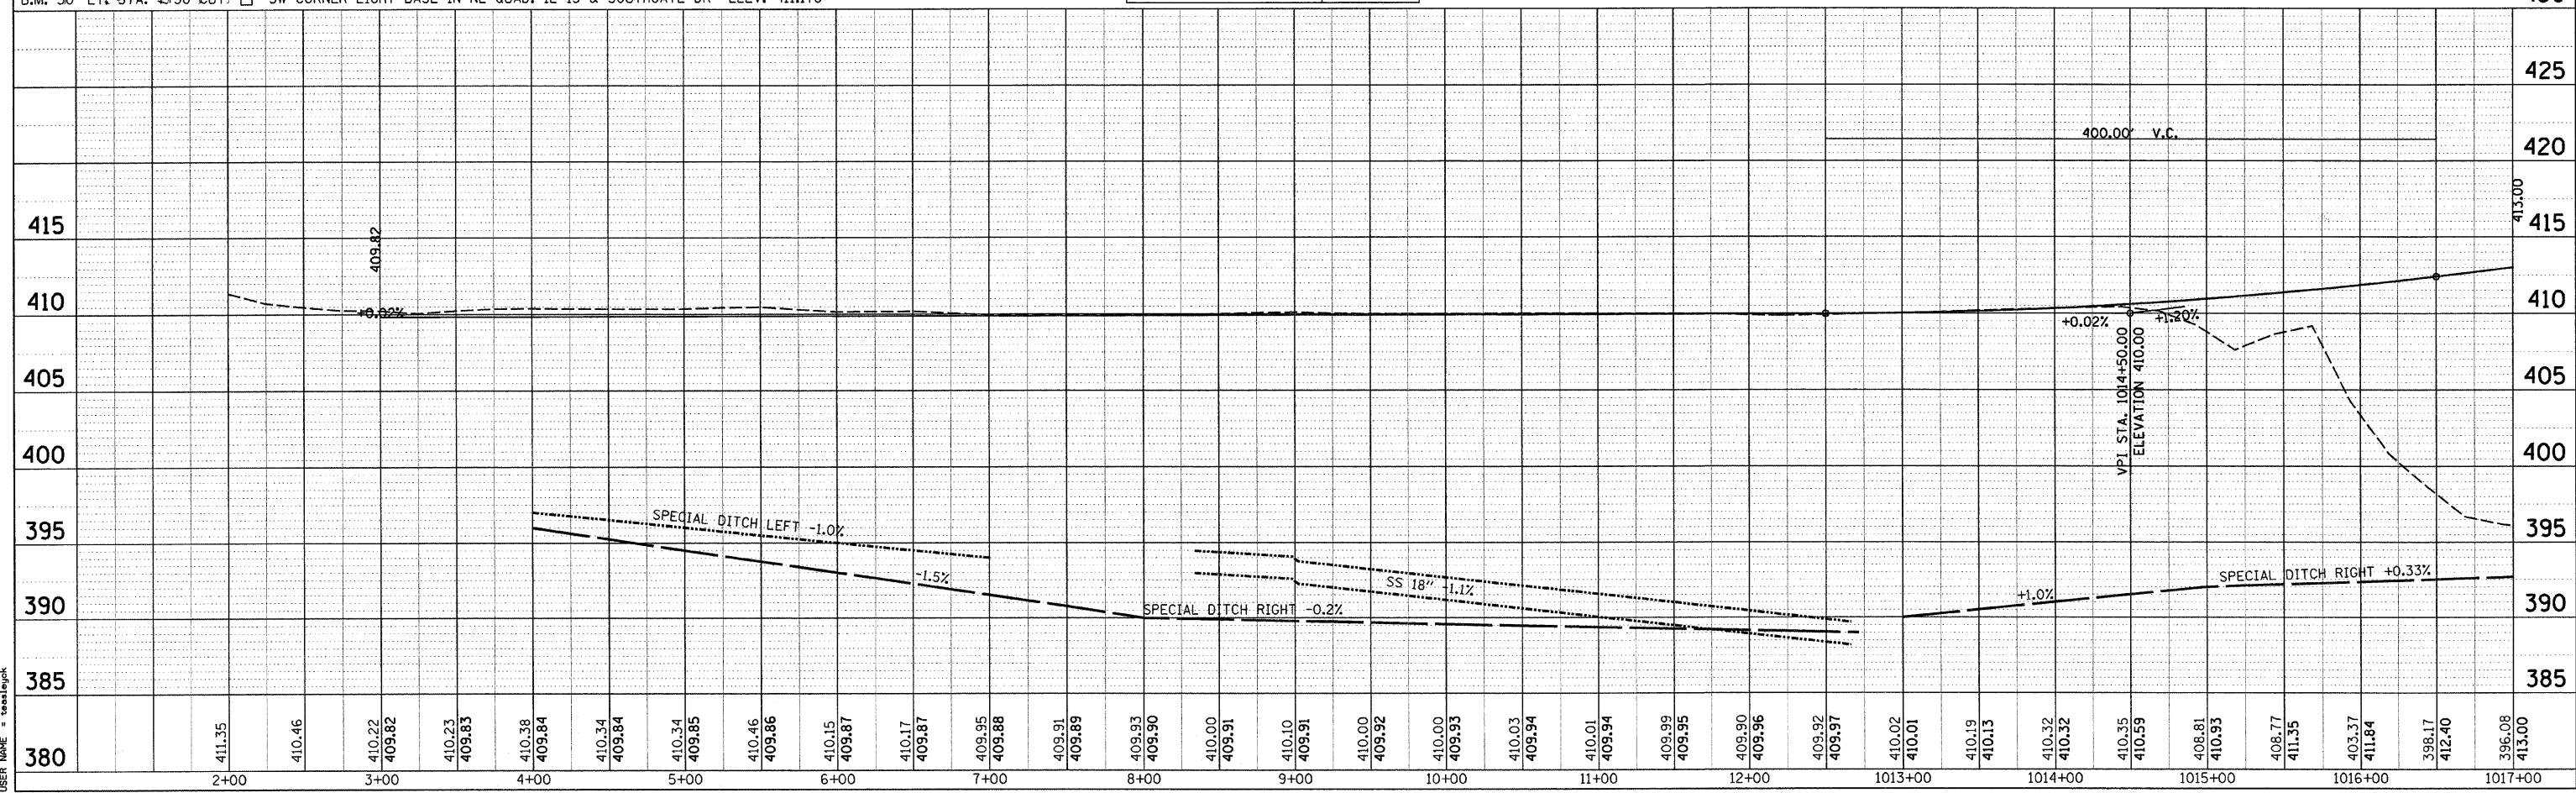


F.A.P. RTE.	SECTION	COUNTY	TOTAL SHEETS	SHEET NO.
821	12Z,R	WABASH	31	8
STA. 3+00		TO STA.1019+00		
FED. ROAD DIST. NO.		ILLINOIS FED. AID PROJECT		

PLAN	DATE
NO.	
BY	
CHECKED	
DATE	

PROFILE	DATE
NO.	
BY	
CHECKED	
DATE	

PLOT DATE = 3/25/2008
 FILE NAME = c:\projects\74028\1014\1014p.dgn
 USER NAME = greggk

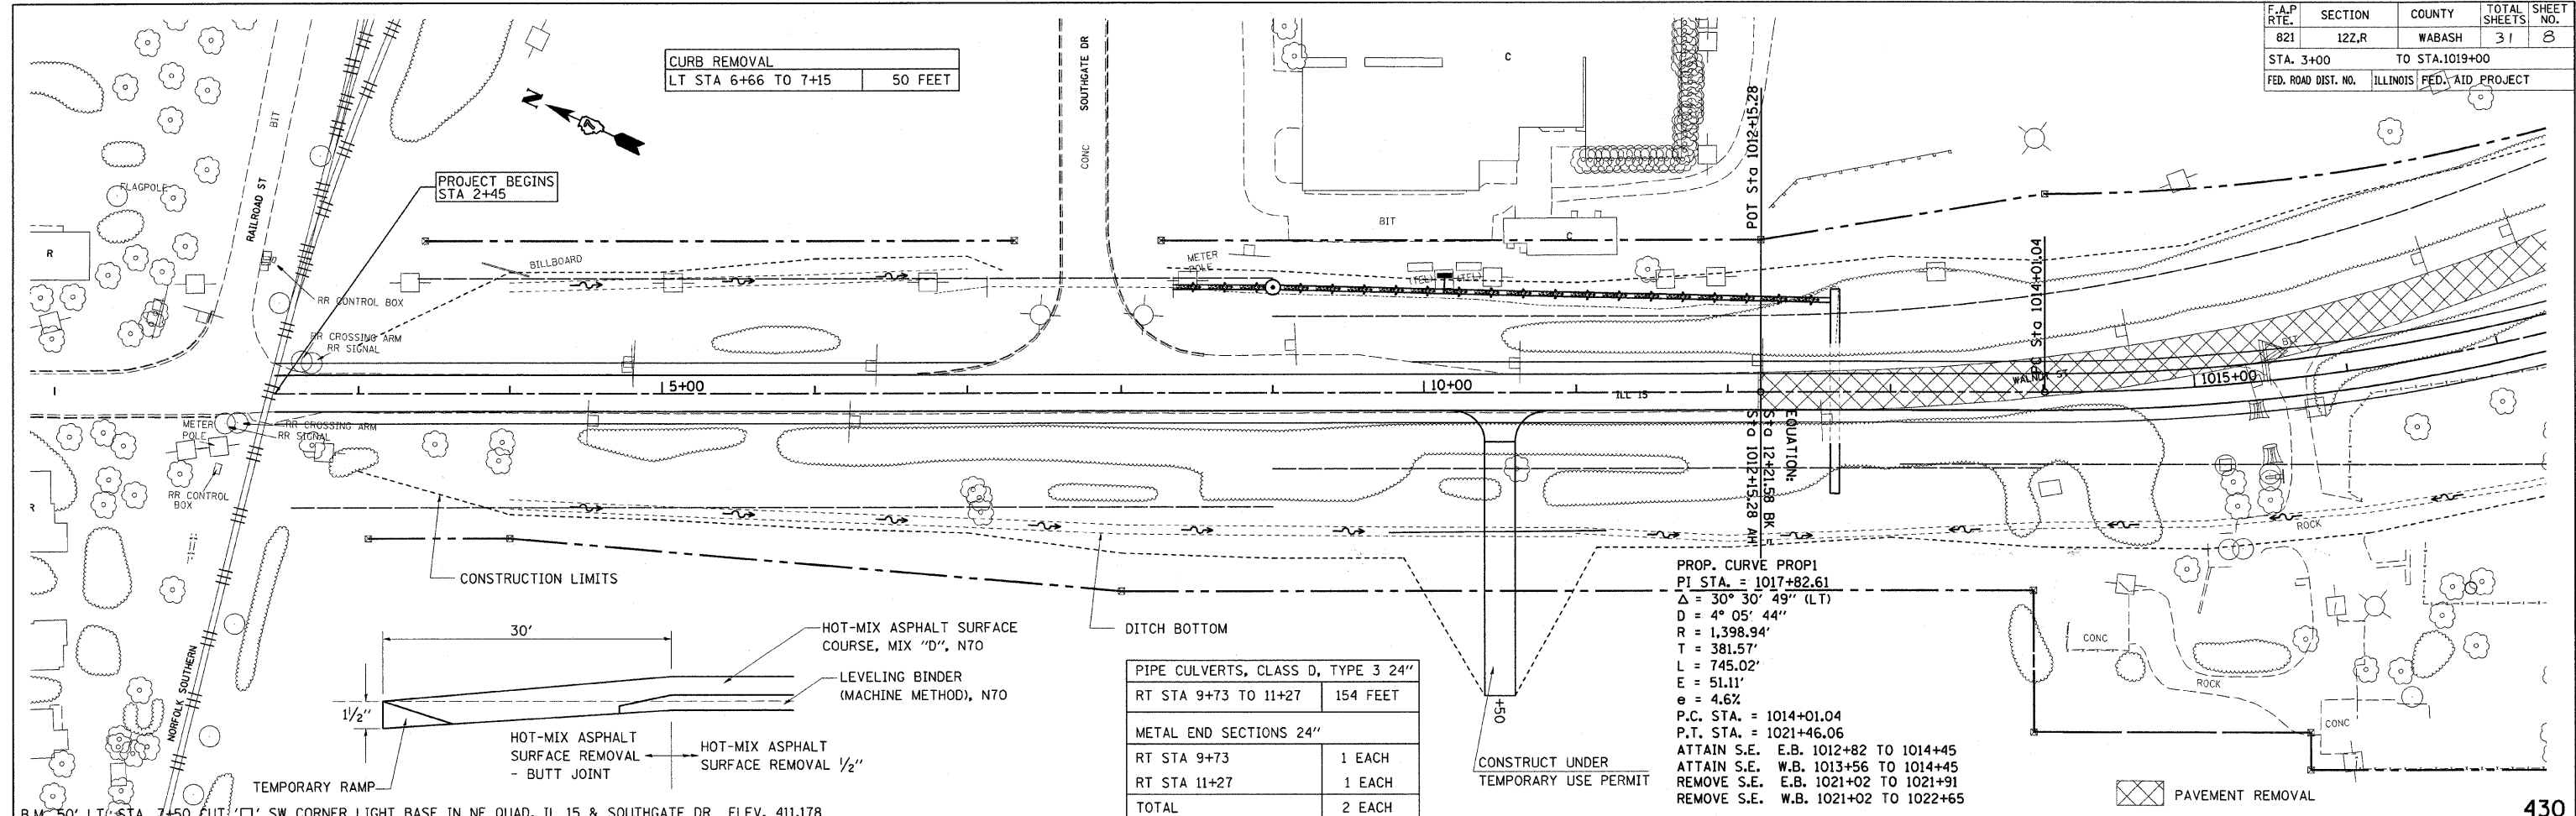

430

425

420

415

410

405

400

395

390

385

380

413.00

413.00