


FINAL	DESIGNED	BY	DATE
SURVEY	PLOTTED		
NOTE BOOK	TEMPLATE		
NO.	AREAS CHECKED		

ORIGINAL	DESIGNED	BY	DATE
SURVEY	PLOTTED		
NOTE BOOK	TEMPLATE		
NO.	AREAS CHECKED		

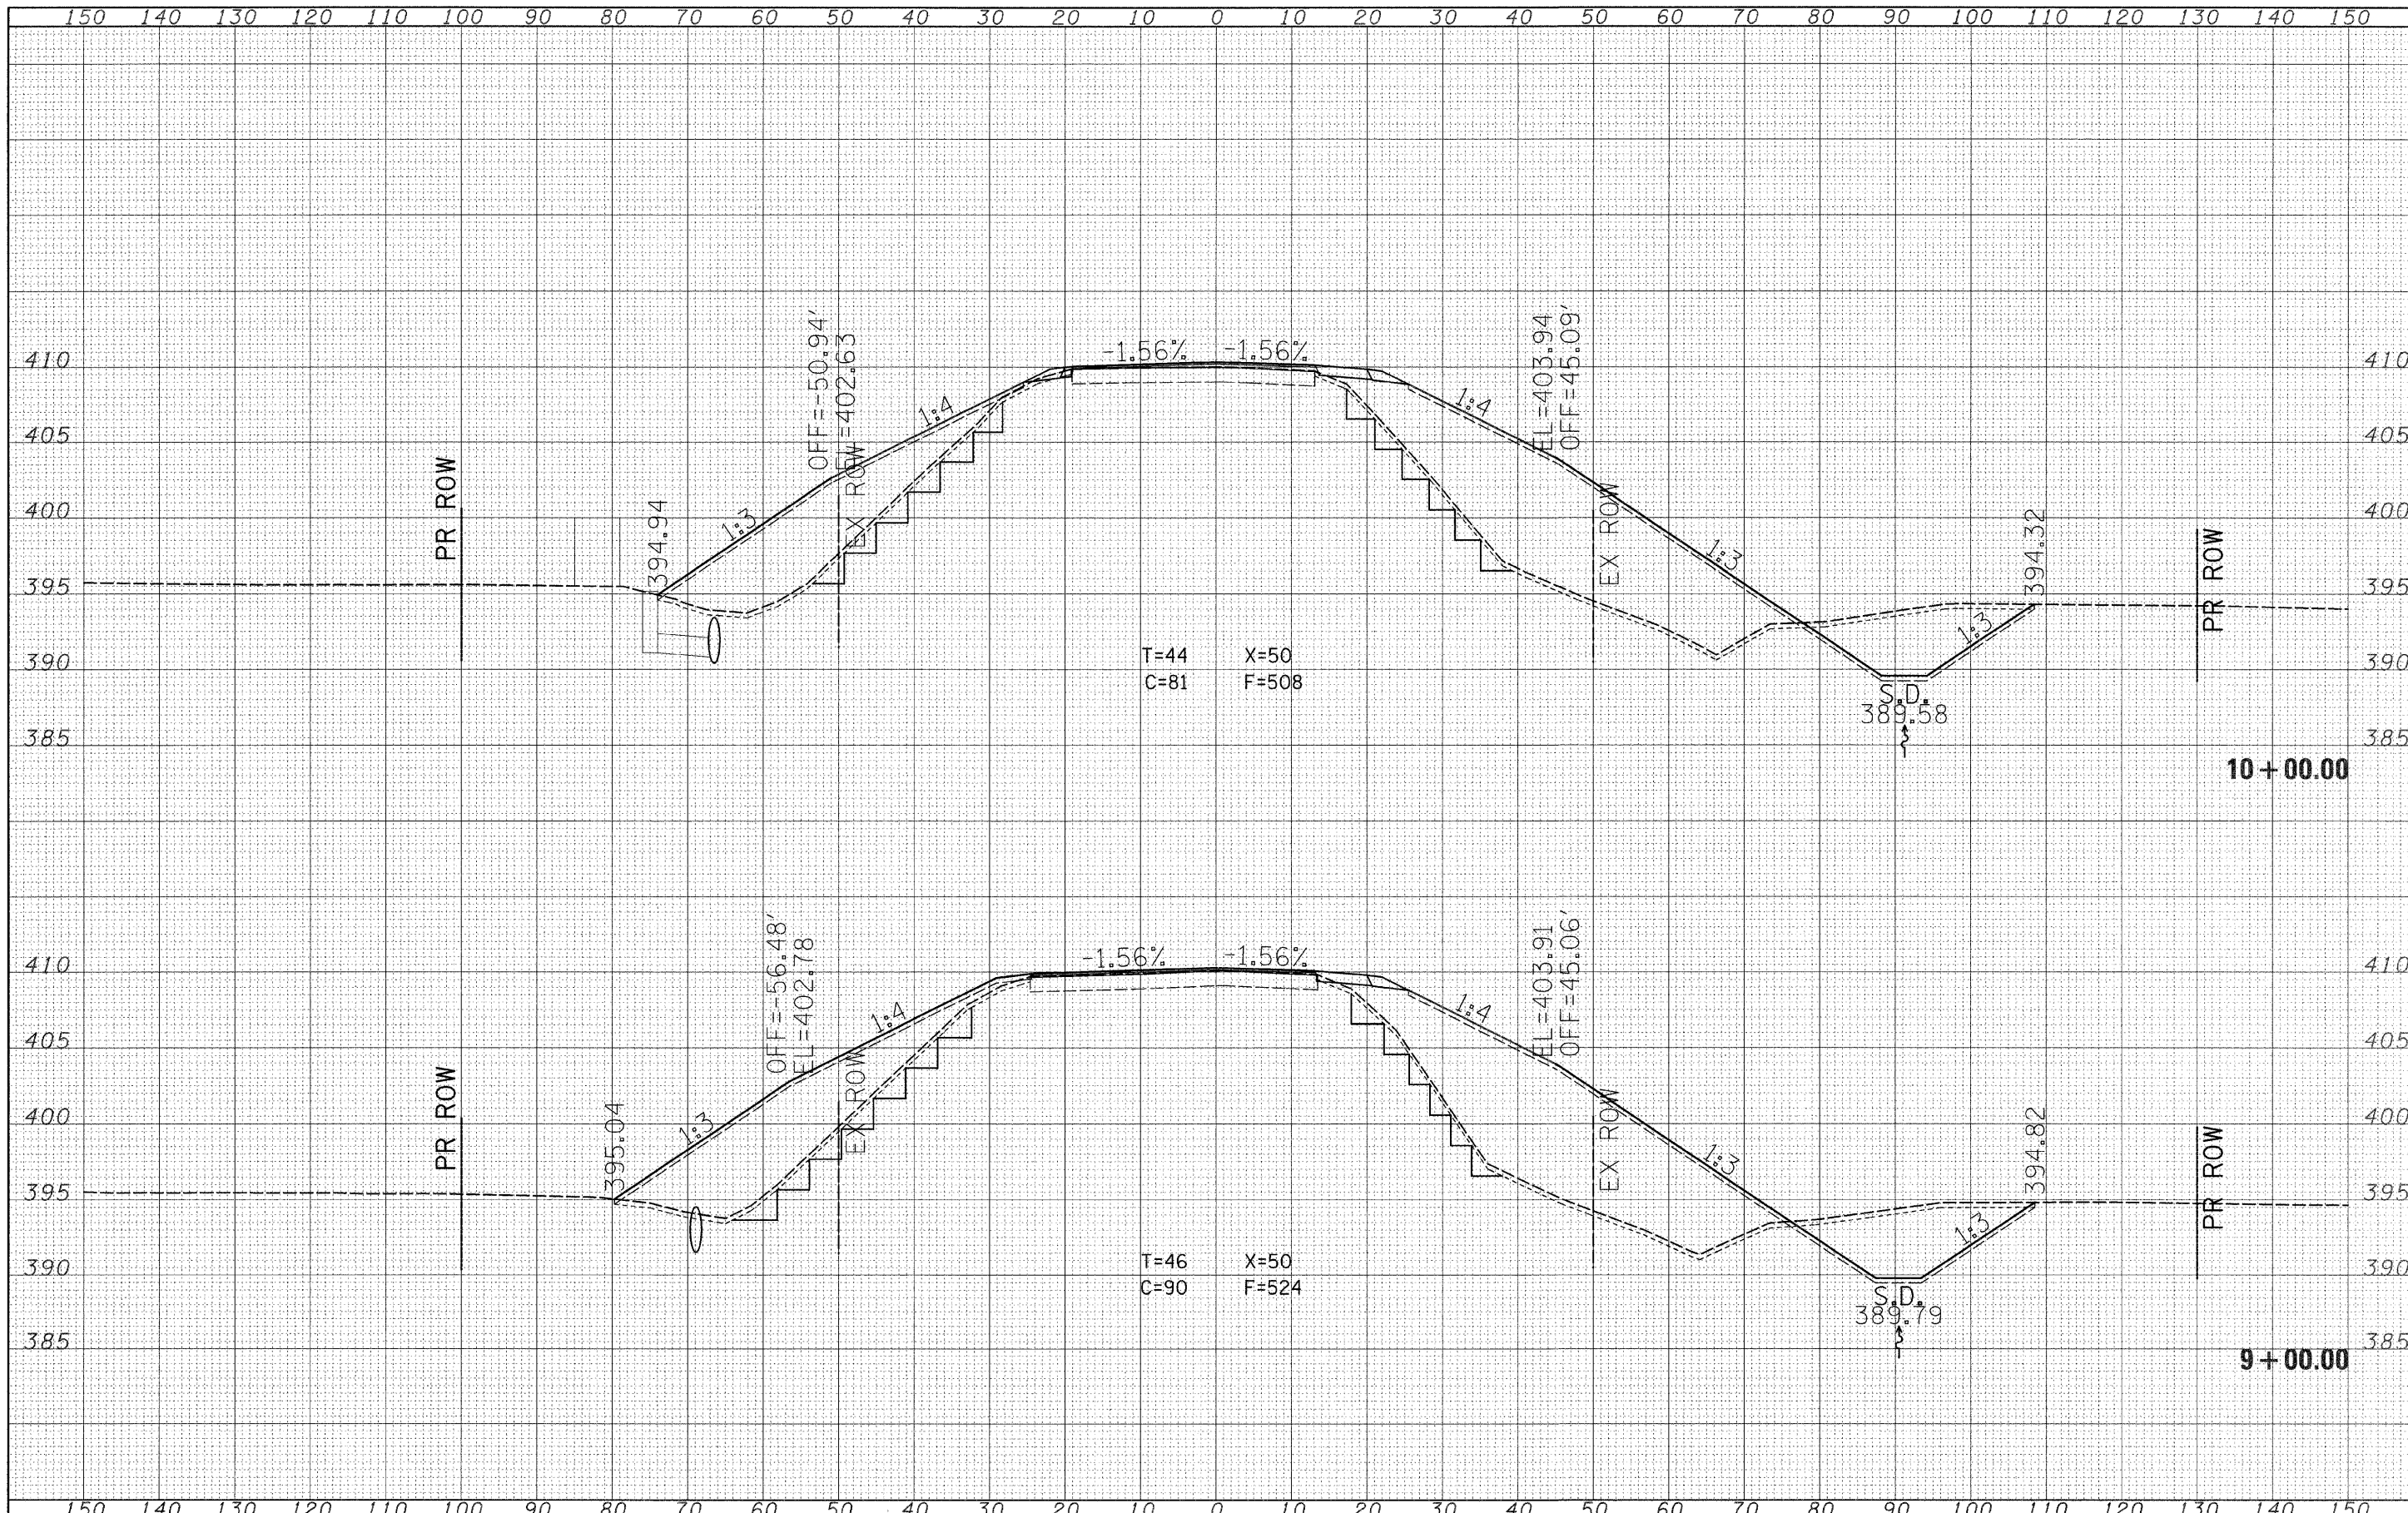

FILE NAME = c:\projects\74028\d01104s1.m32

USER NAME = lewsbl	DESIGNED -	REVISD -
	DRAWN -	REVISD -
PLOT SCALE = 10,000' / IN.	CHECKED -	REVISD -
PLOT DATE = 3/20/2008	DATE -	REVISD -

**STATE OF ILLINOIS
DEPARTMENT OF TRANSPORTATION**

SCALE: _____ SHEET NO. ____ OF ____ SHEETS STA. 9+00.00 TO STA. 10+00.00

F.A.P. RTE. 82L	SECTION 122.R	COUNTY Wabash	TOTAL SHEETS 31	SHEET NO. 21
CONTRACT NO. 74028			ILLINOIS FED. AID PROJECT	