


DATE	
BY	
DESIGNED	
DRAWN	
CHECKED	
DATE	
REVISIONS	
NO.	

DATE	
BY	
DESIGNED	
DRAWN	
CHECKED	
DATE	
REVISIONS	
NO.	

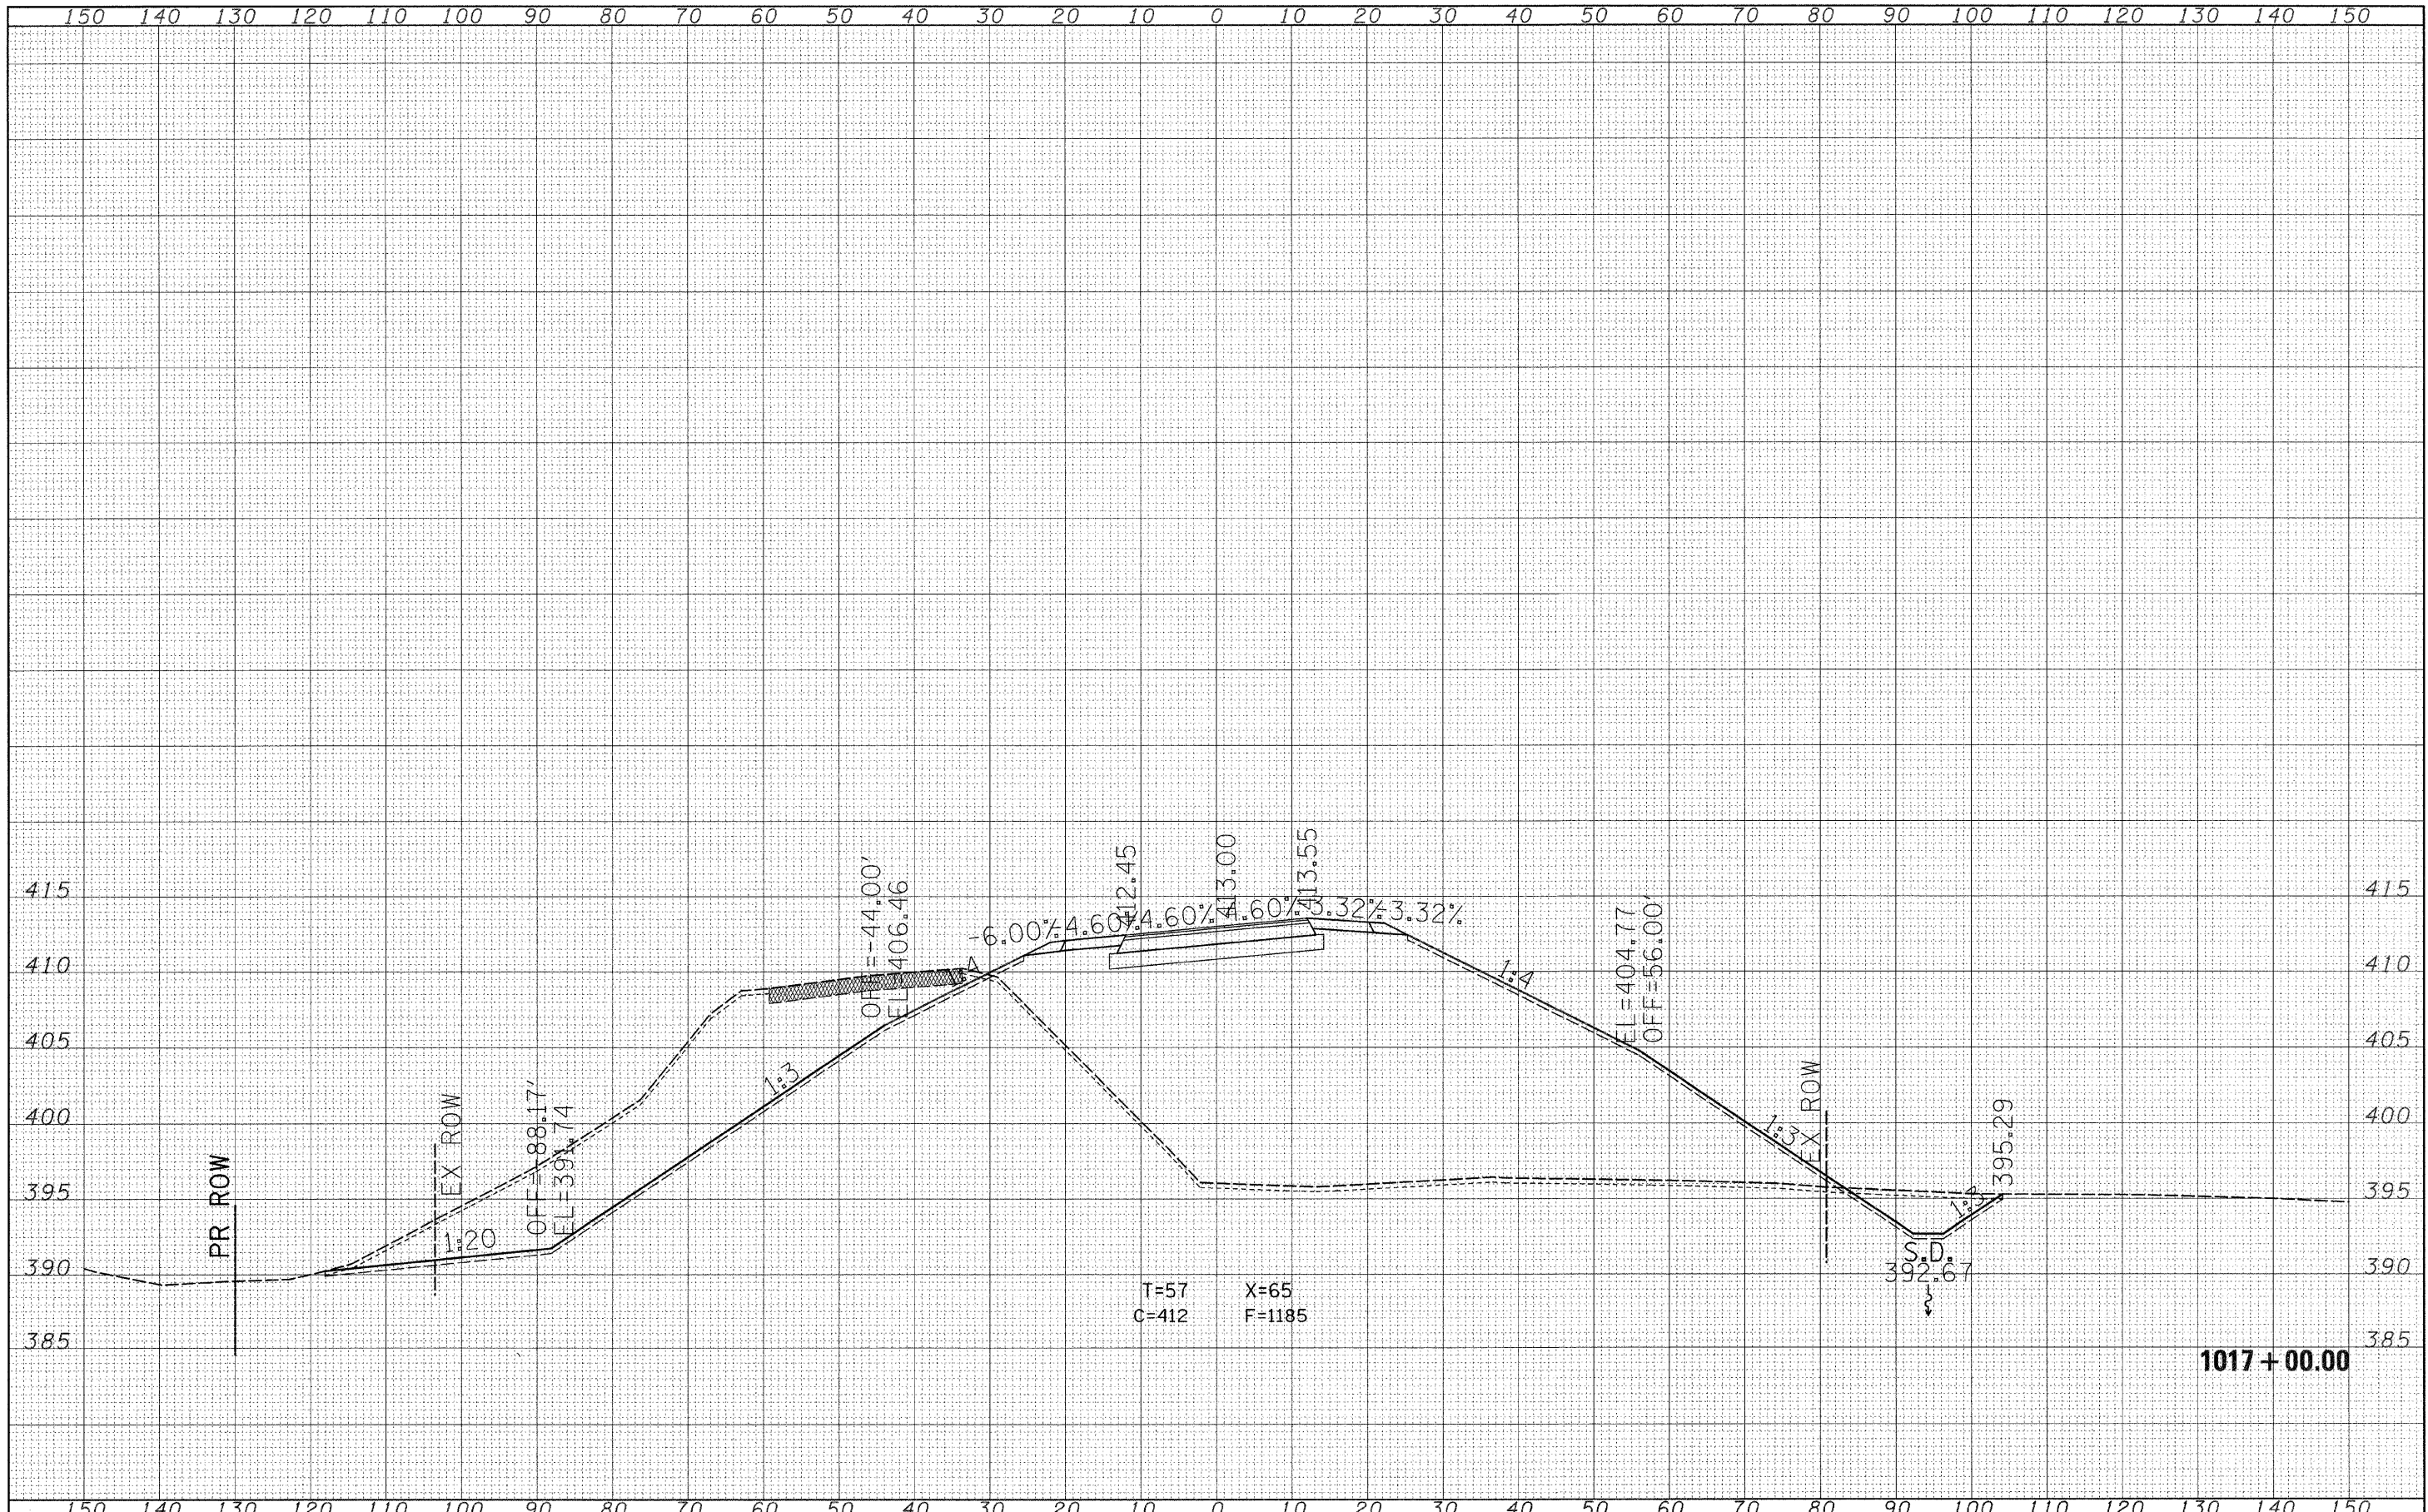

FILE NAME =	USER NAME = lewisbl	DESIGNED -	REVISED -	STATE OF ILLINOIS DEPARTMENT OF TRANSPORTATION	SCALE: _____ SHEET NO. ____ OF ____ SHEETS STA. 1017+00.00 TO STA. 1017+00.00	F.A.P. RTE.	SECTION	COUNTY	TOTAL SHEETS	SHEET NO.	
ex:\projects\74028\1017+00\1017+00.m32	PLOT SCALE = 10.0000' / IN.	DRAWN -	REVISED -			82L	12Z.R	Wabash	31	26	
	PLOT DATE = 3/20/2009	CHECKED -	REVISED -			CONTRACT NO. 1A028					
		DATE -	REVISED -			FED. ROAD DIST. NO. - ILLINOIS FED. AID PROJECT					