


DATE	
BY	
FINISHED SURVEY	
PLOTTED	
TEMPLATE	
NOTE BOOK	
AREAS CHECKED	
NO.	

DATE	
BY	
ORIGINAL SURVEY	
PLOTTED	
TEMPLATE	
NOTE BOOK	
AREAS CHECKED	
NO.	

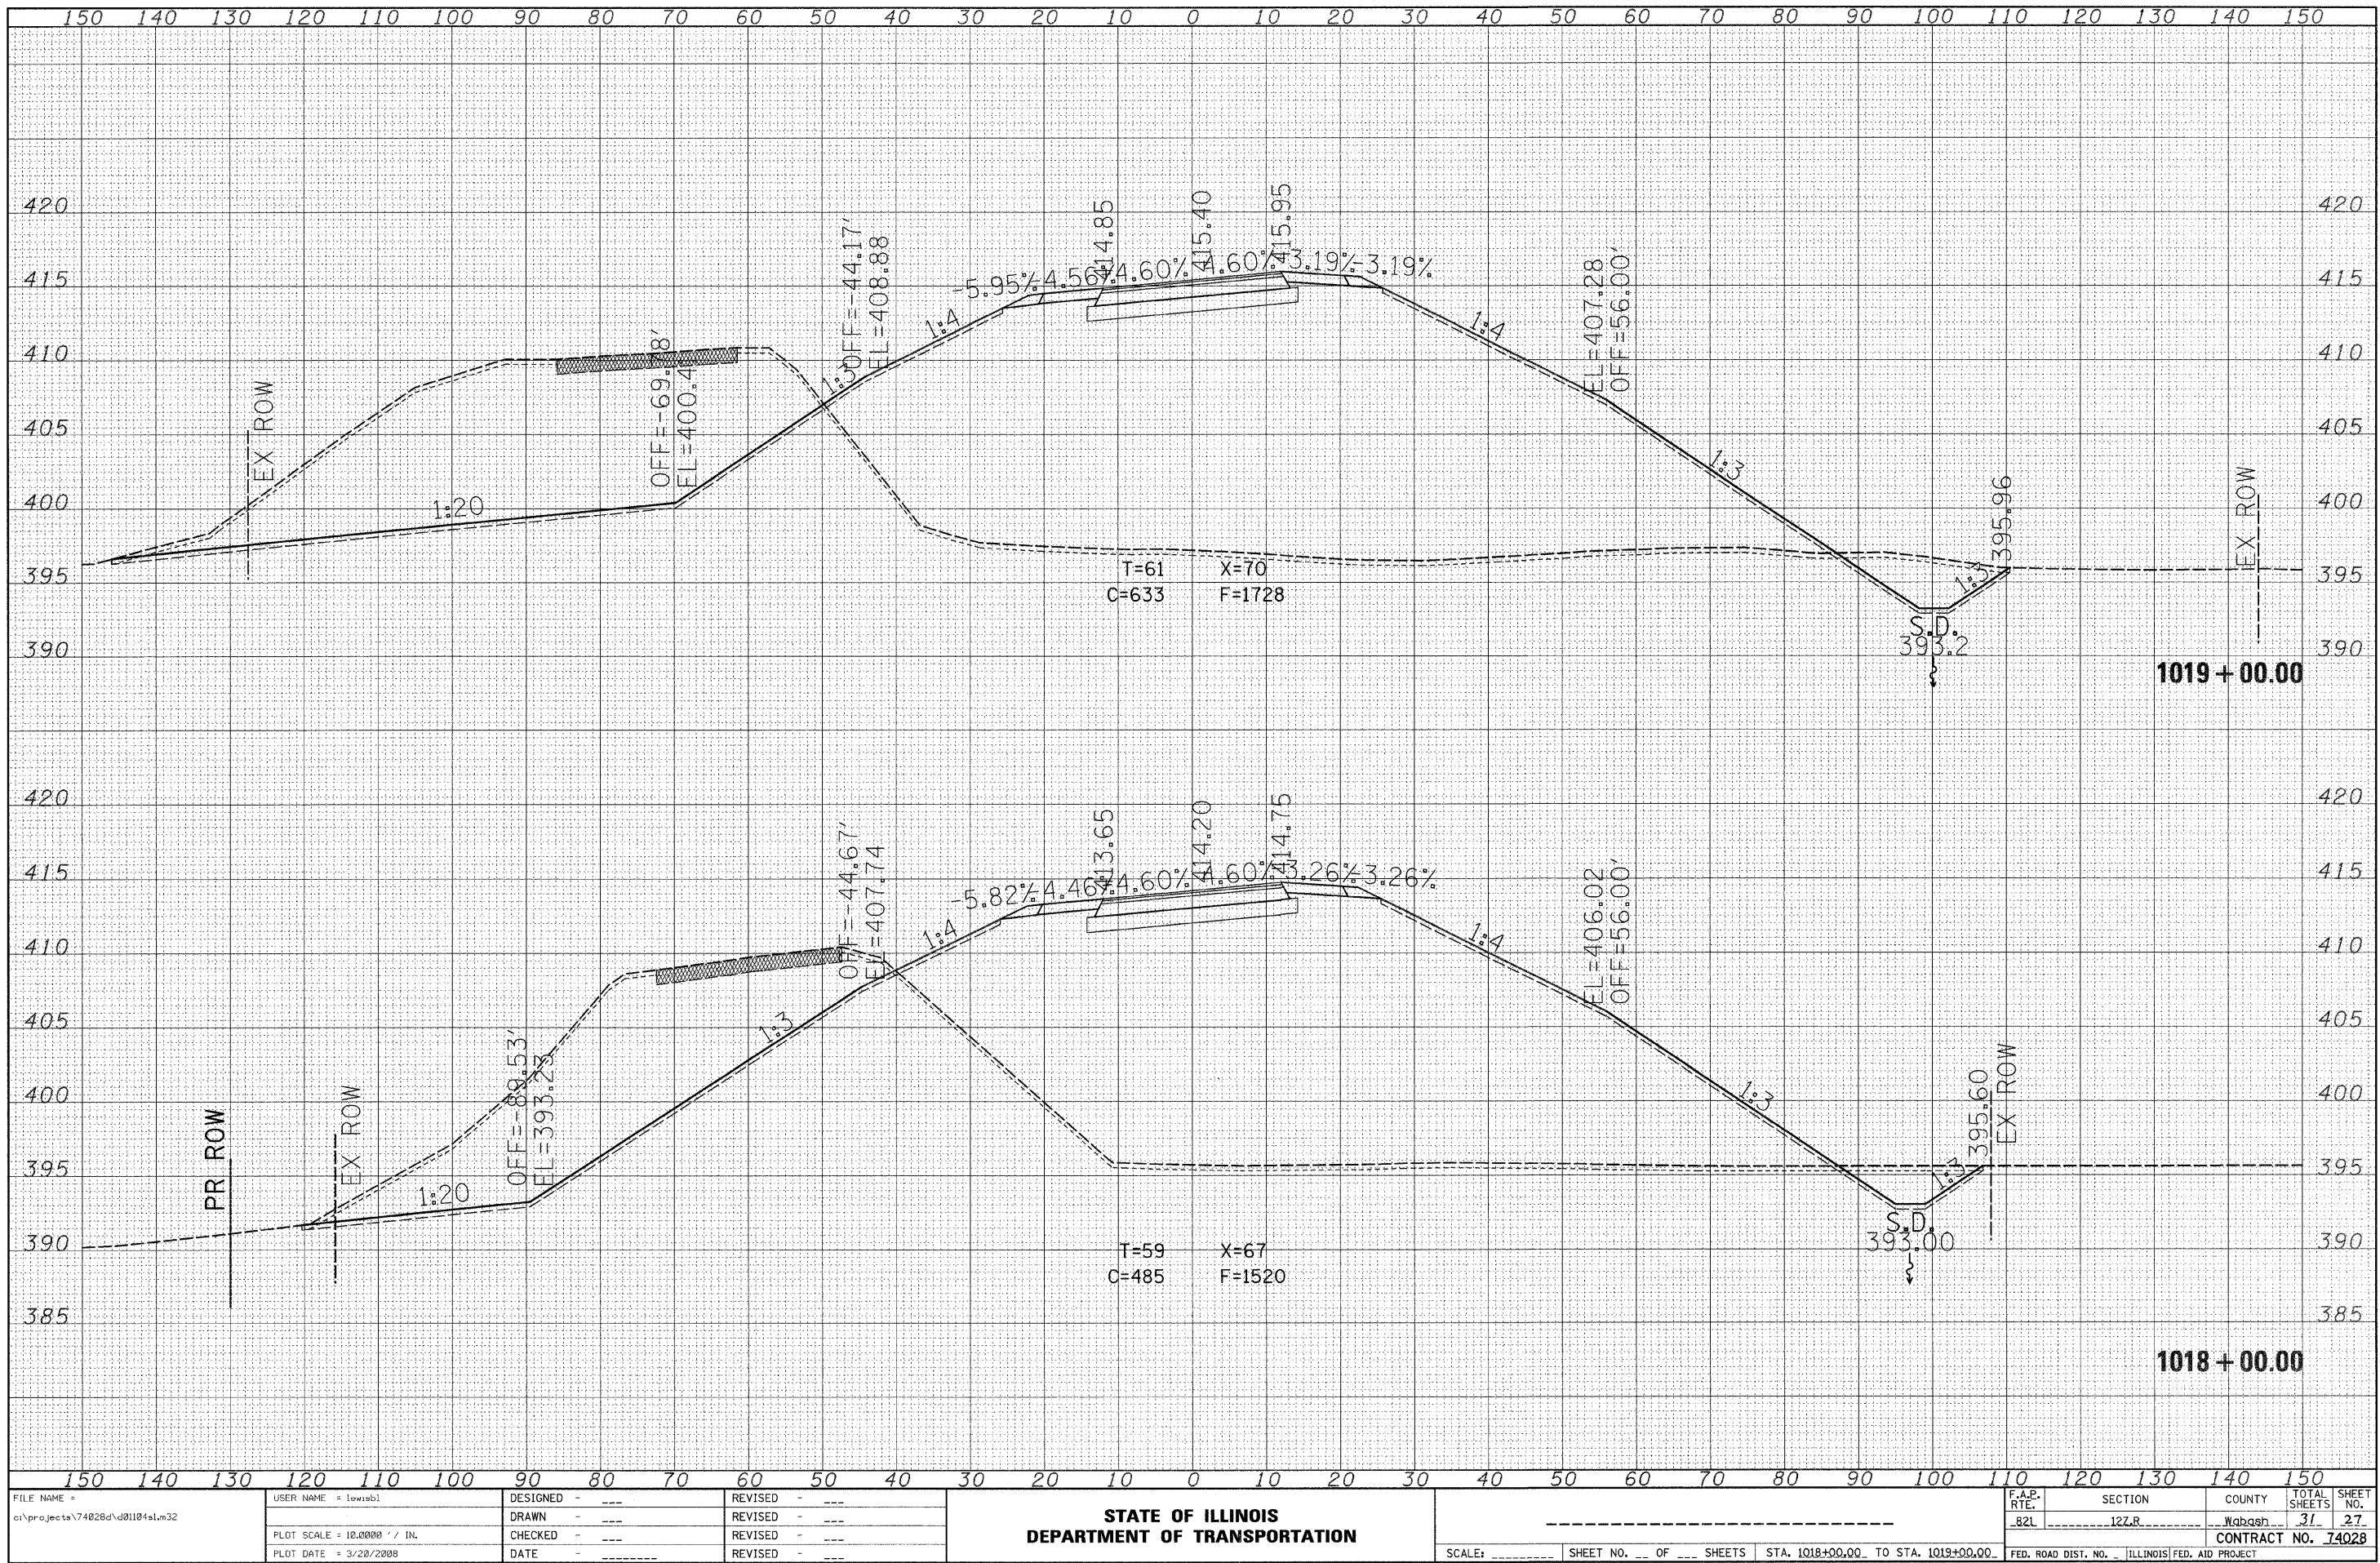

FILE NAME = c:\projects\74028d\d01104sl.m32

USER NAME = lewisbl
 PLOT SCALE = 10.0000' / IN.
 PLOT DATE = 3/20/2008

DESIGNED -	---	REVISED -	---
DRAWN -	---	REVISED -	---
CHECKED -	---	REVISED -	---
DATE -	-----	REVISED -	---

STATE OF ILLINOIS
DEPARTMENT OF TRANSPORTATION

SCALE: _____ SHEET NO. ___ OF ___ SHEETS STA. 1018+00.00 TO STA. 1019+00.00

F.A.P. RTL	SECTION	COUNTY	TOTAL SHEETS	SHEET NO.
82L	12Z.R	Wabash	31	27
CONTRACT NO. 74028				
FED. ROAD DIST. NO. _____ ILLINOIS FED. AID PROJECT				